
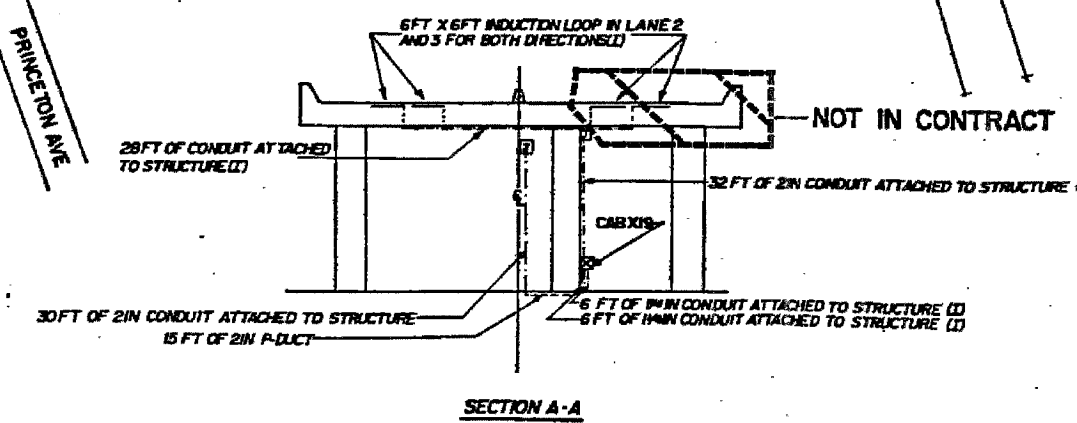


F.A.I.	SECTION	COUNTY	TOTAL SHEETS	SHEET NO.
94/90	2003-028F	COOK	419	388
STA.	TO STA.			
FED. ROAD DIST. NO.	ILLINOIS	FED. AID PROJECT		
62580				

62580.dwg 1/27/05 10:56:30 AM

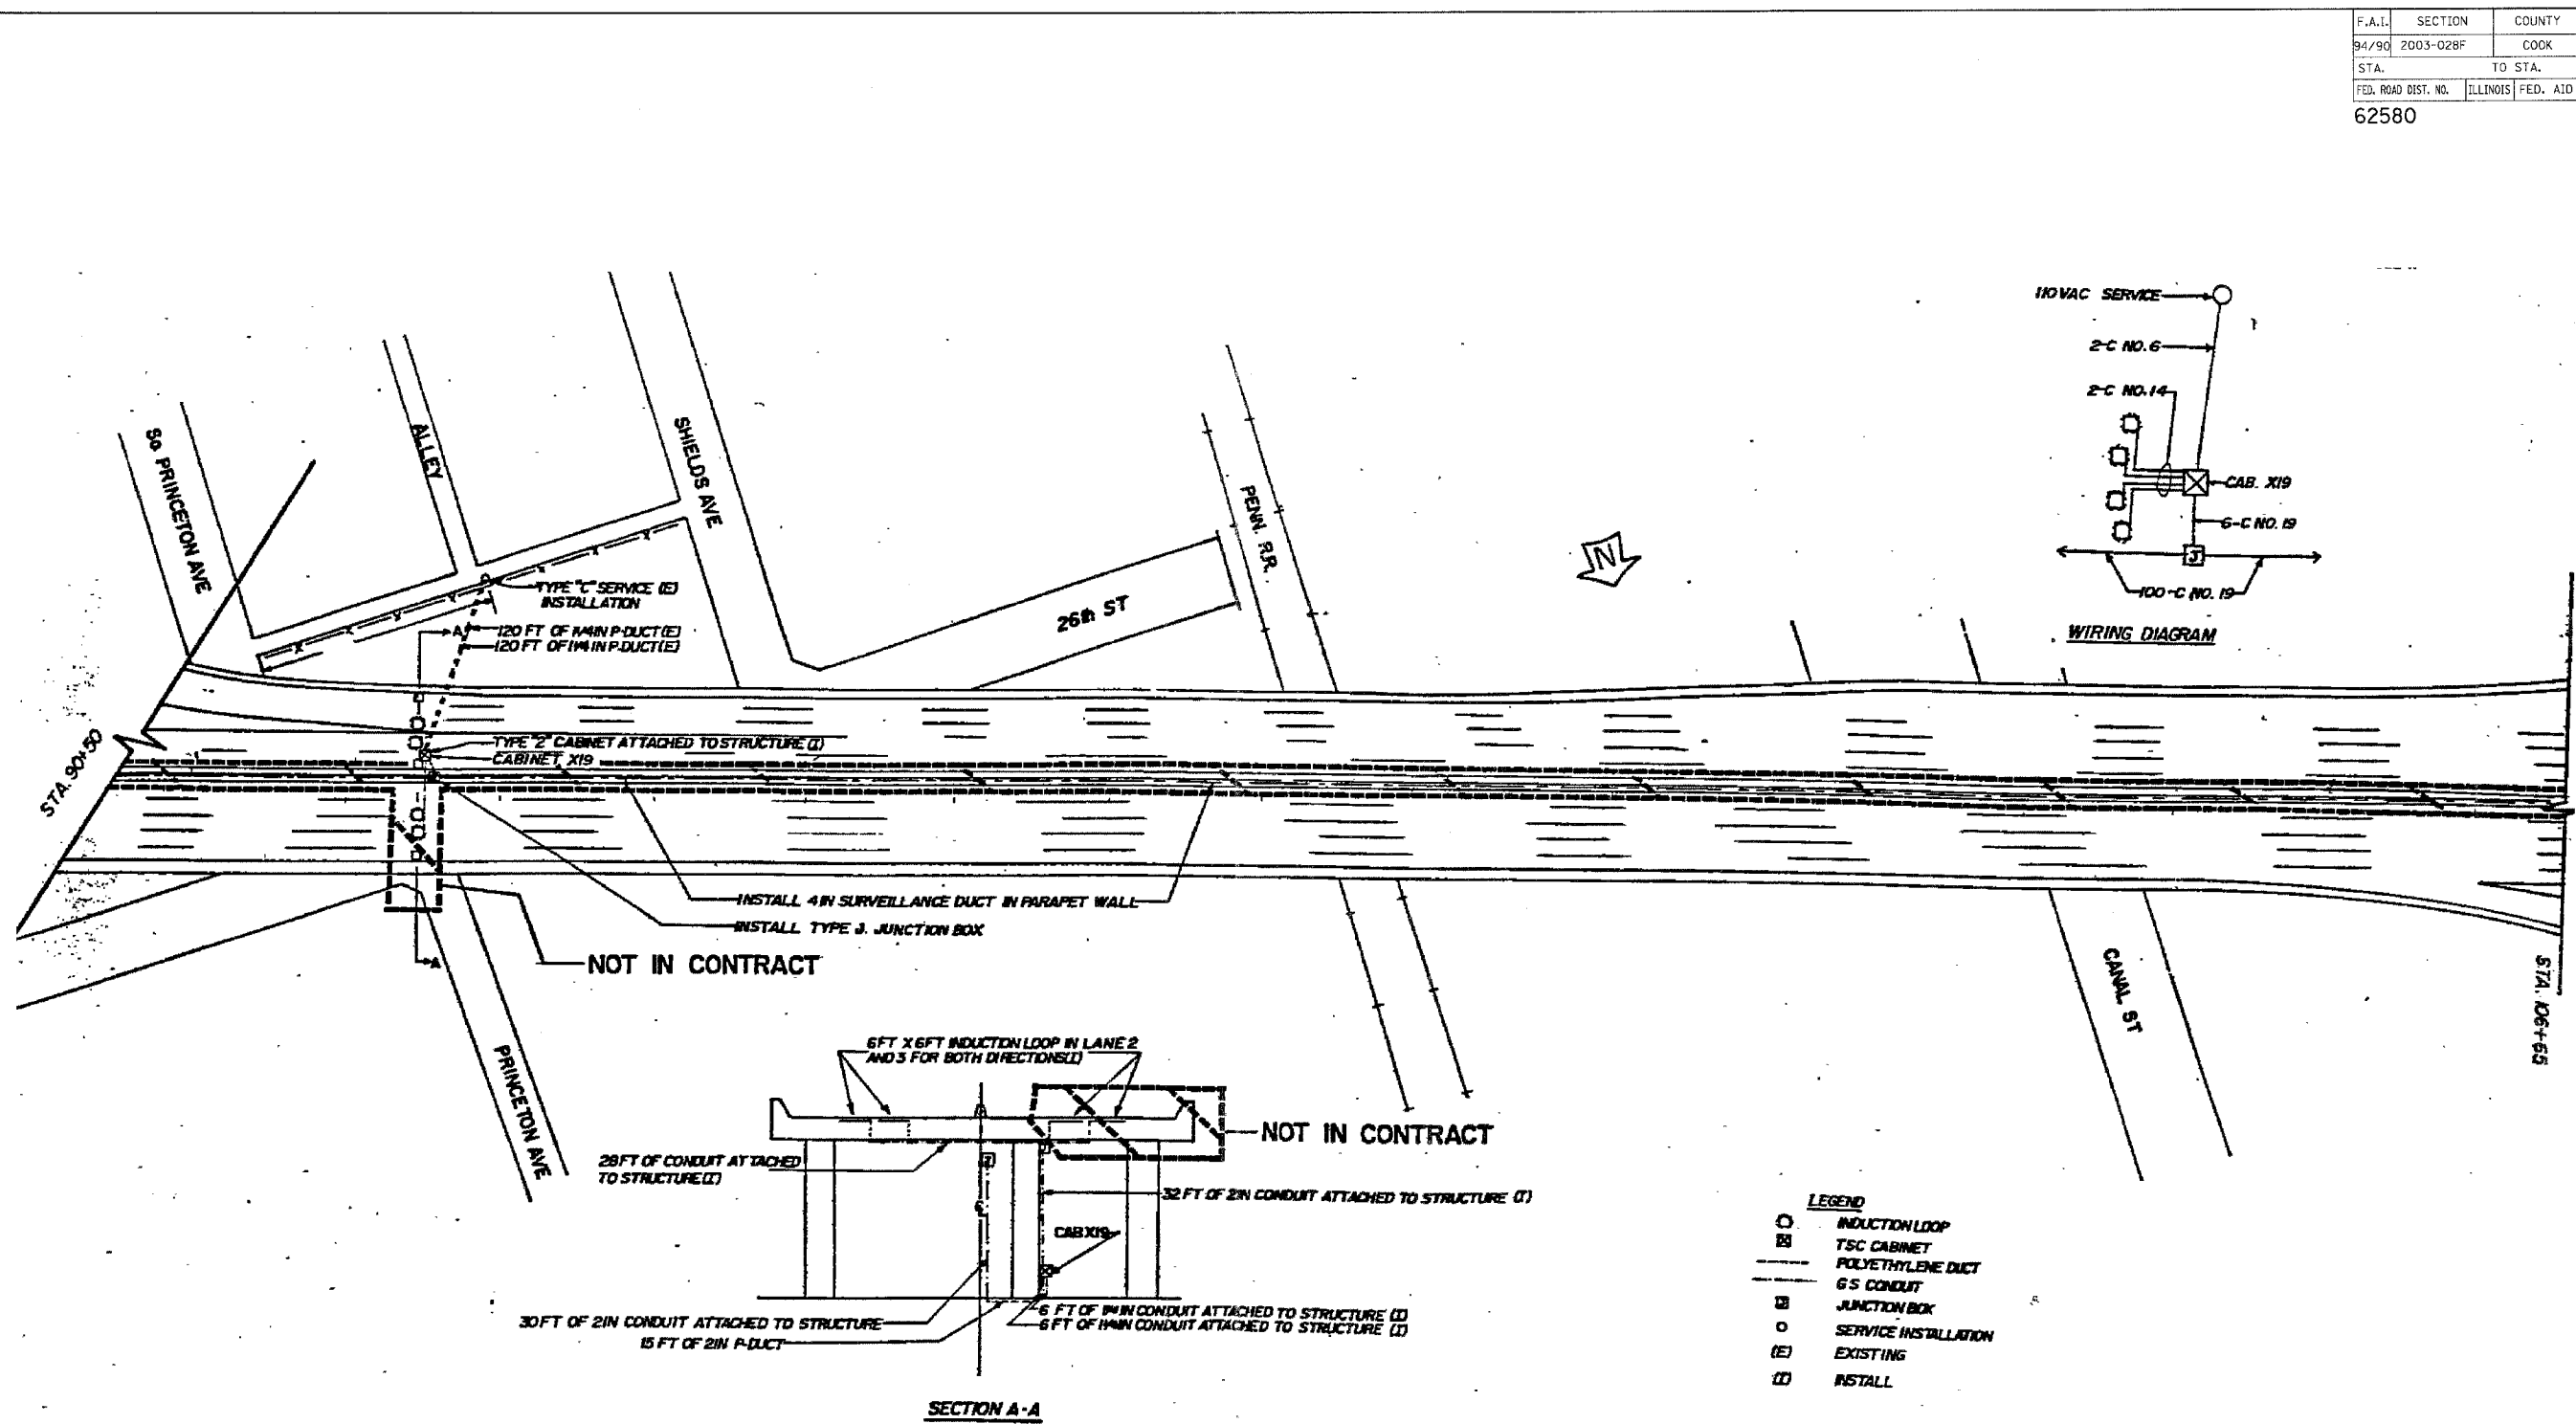

- LEGEND**
- INDUCTION LOOP
 - ⊠ TSC CABINET
 - POLYETHYLENE DUCT
 - G S CONDUIT
 - ⊞ JUNCTION BOX
 - SERVICE INSTALLATION
 - (E) EXISTING
 - (I) INSTALL

BOWMAN, BARRETT & ASSOCIATES INC.
CONSULTING ENGINEERS
Chicago, Illinois
312.228.0100
www.bbainc.com

FOR INFORMATION ONLY

REVISIONS	
NAME	DATE

TSC5
ILLINOIS DEPARTMENT OF TRANSPORTATION
F.A.I. 94/90 (DAN RYAN EXPRESSWAY)
NB DAN RYAN ELEVATED BRIDGE
REPAIR FROM 15TH TO 28TH STREETS
26th STREET
INSTALLATION
SCALE: NTS
DATE: 7/22/2005
DRAWN BY: MR
CHECKED BY: BLU

TRAFFIC SYSTEMS CENTER