


F.A.I.	SECTION	COUNTY	TOTAL SHEETS	SHEET NO.
94/90	2003-028F	COOK	419	389
STA.		TO STA.		
FED. ROAD DIST. NO.		ILLINOIS	FED. AID PROJECT	
62580				

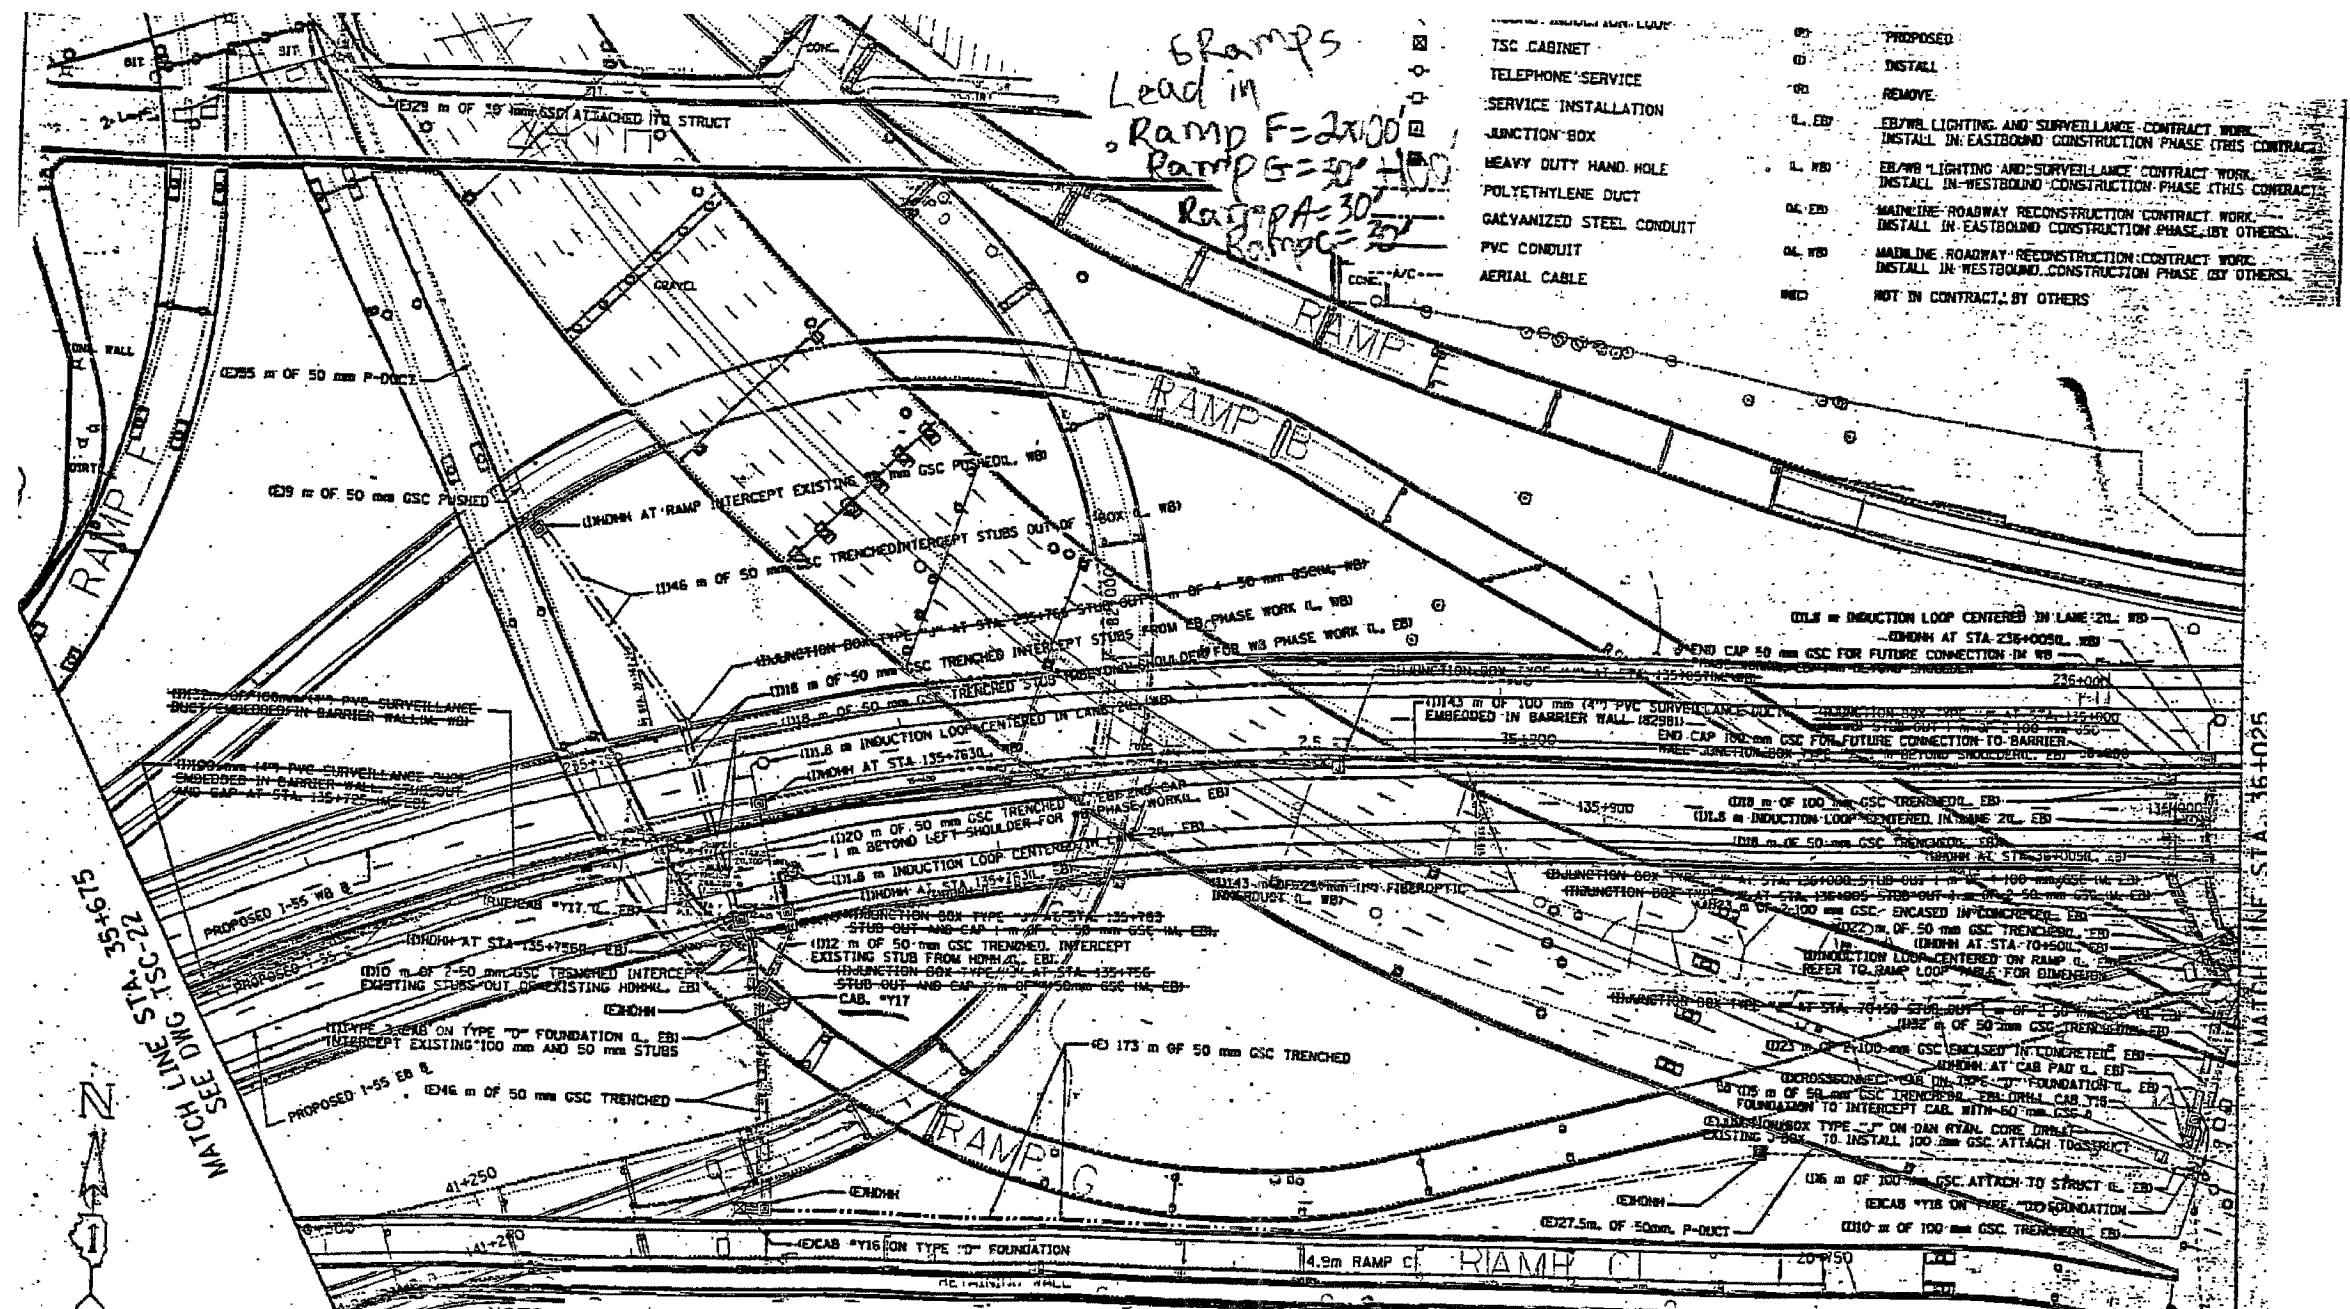

- NOTES:**
1. ALL DAN RYAN BARRIER WALL JUNCTION BOXES HAVE ACCESS FROM NB LANES.
 2. REMOVE DAN RYAN 100C *19 TELE COM CABLE FROM JUNCTION BOX AT CAB Y18 TO CROSSCONNECT AT HALSTED AND I-290 (L. EBI).
 3. REMOVE TYPE 66 CONNECTION BLOCKS FROM DAN RYAN J-BOXES FROM J-BOX AT Y18 TO LAST J-BOX AT I-290 AND RYAN INTERCHANGE (L. EBI).
 4. REMOVE EXISTING CAB. Y17 AND RETURN TO STATE ELECTRICAL MAINTENANCE CONTRACTOR (L. EBI).
 5. INSTALL 200C *19 TELECOM CABLE FROM J-BOX AT Y18 TO CROSSCONNECT AT HALSTED AND I-290 (L. EBI). MAKE CONNECTIONS ON TYPE 66 CONNECTION BLOCKS IN CROSSCONNECT AT HALSTED AND I-290 (L. EBI).
 6. SPLICE 200C *19 TO 6C *19'S AT EXISTING DAN RYAN J-BOXES W/LIB AND ULY SCOTH LOK CONNECTORS (L. EBI).
 7. 50 mm AND 100 mm GSS STUBS OUT OF J-BOXES SHALL BE INCLUDED IN UNIT PRICE FOR JUNCTION BOX TYPE (L. EBI).
 8. REFER TO NOTES 1 THROUGH 8 ON DRAWING TSC-21.

FOR INFORMATION ONLY

BOWMAN, BARRETT & ASSOCIATES INC.
CONSULTING ENGINEERS
Chicago, Illinois
312.228.0100
www.bbainc.com

REVISIONS		DATE
NAME		

TSC6

ILLINOIS DEPARTMENT OF TRANSPORTATION
F.A.I. 94/90 (DAN RYAN EXPRESSWAY)
NB DAN RYAN ELEVATED BRIDGE
REPAIR FROM 15TH TO 28TH STREETS
STA. 35+675 TO 35+025
TRAFFIC SURVEILLANCE PLAN
SCALE: NTS
DATE: 7/22/2005
DRAWN BY: MR
CHECKED BY: BLU

TRAFFIC SYSTEMS CENTER