

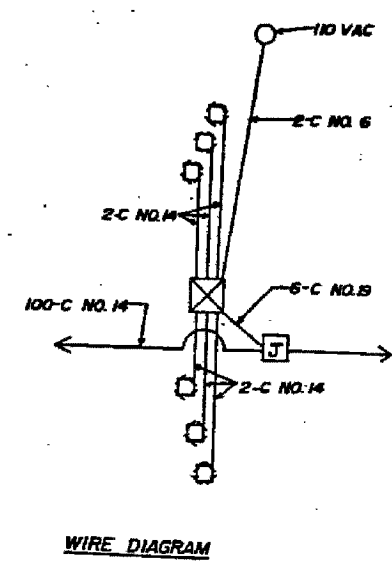


F.A.I.	SECTION	COUNTY	TOTAL SHEETS	SHEET NO.
94/90	2003-028F	COOK	419	395
STA.		TO STA.		
FED. ROAD DIST. NO.		ILLINOIS FED. AID PROJECT		
62580				

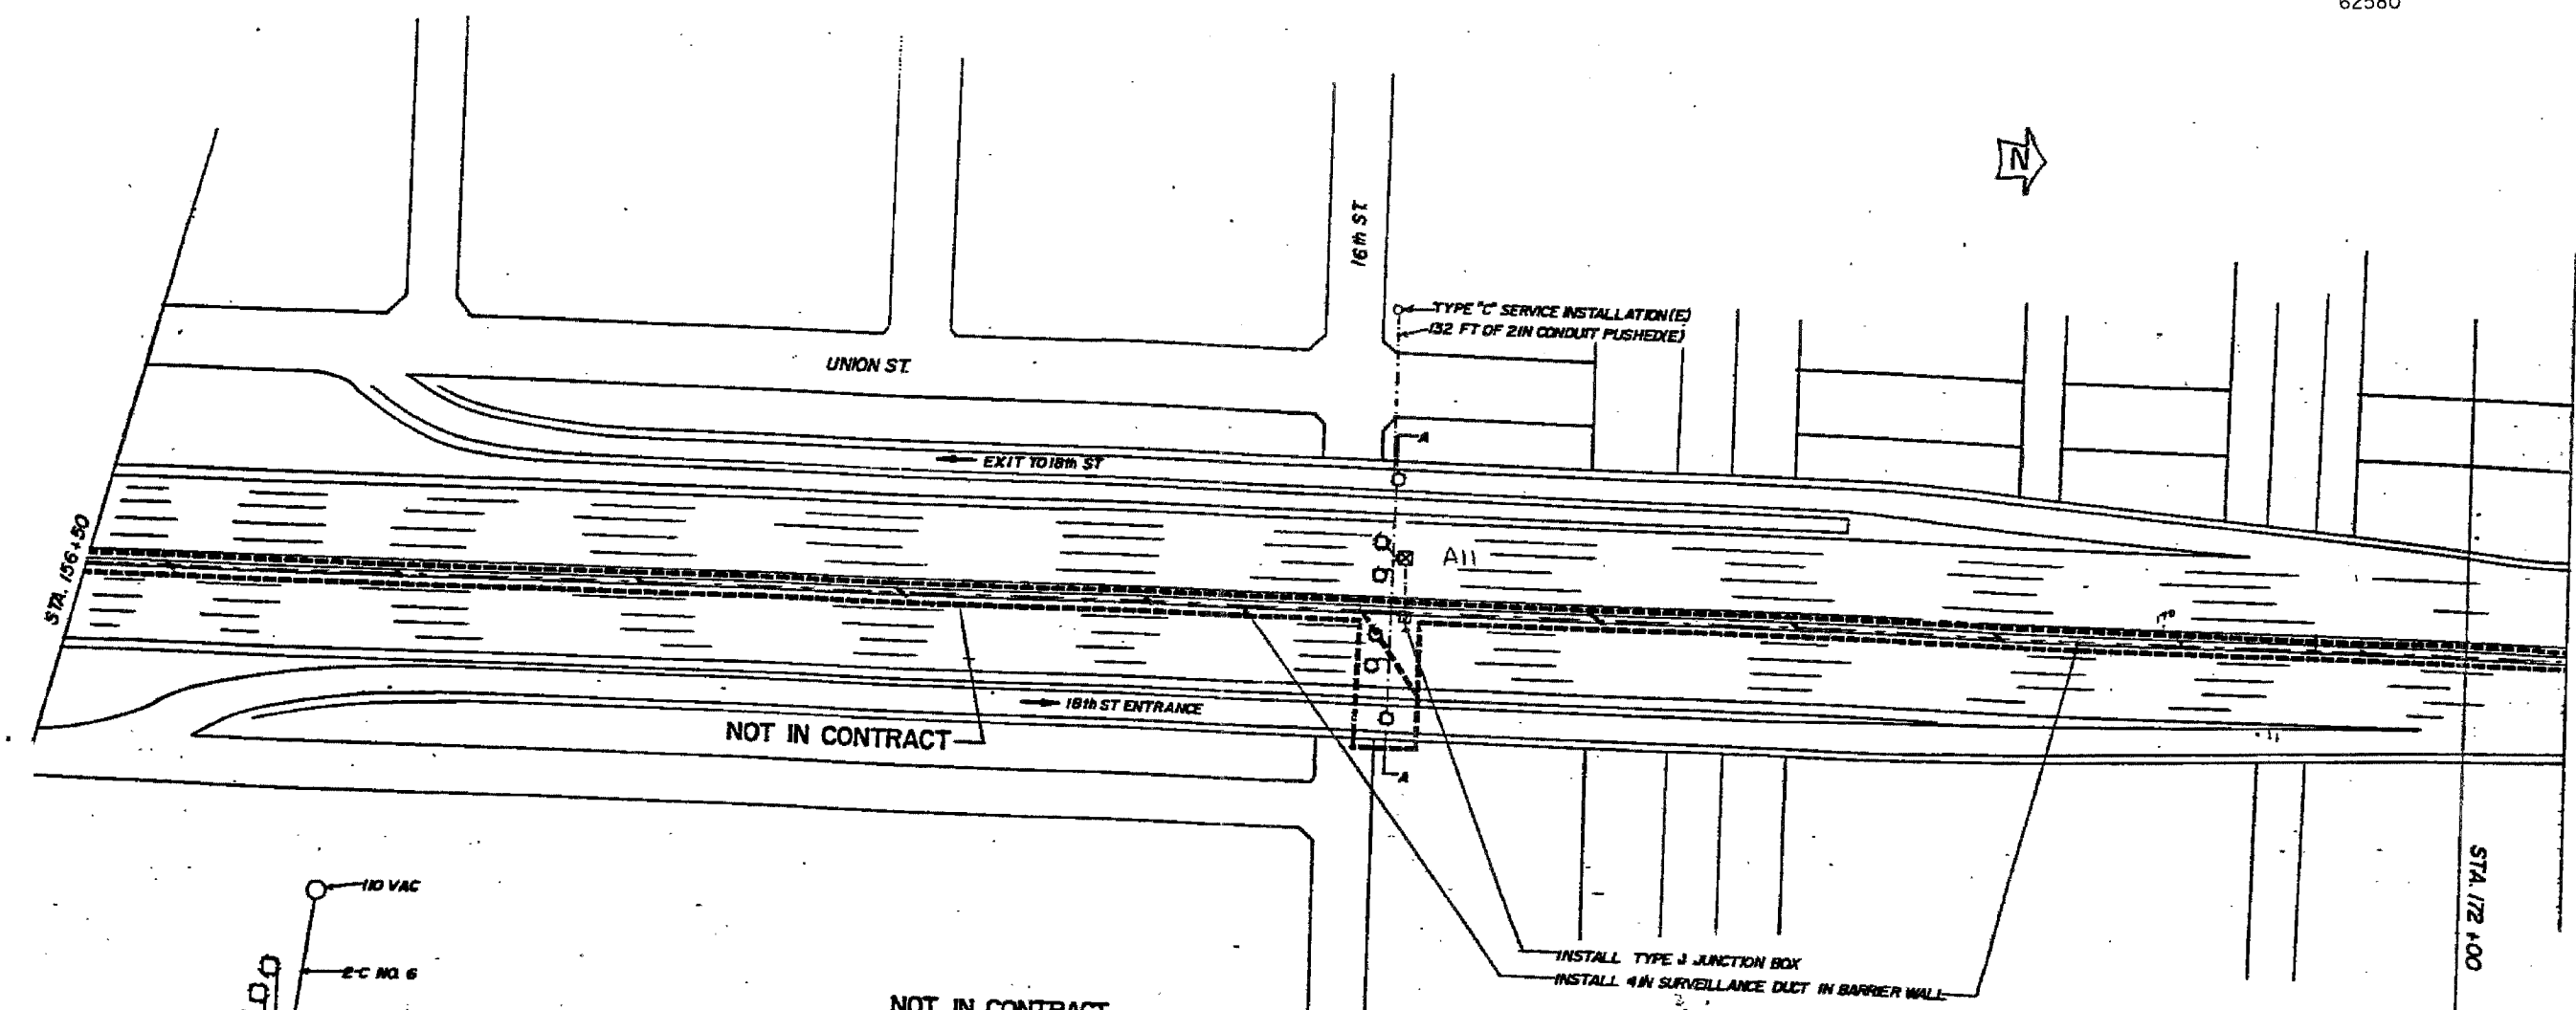

WIRE DIAGRAM

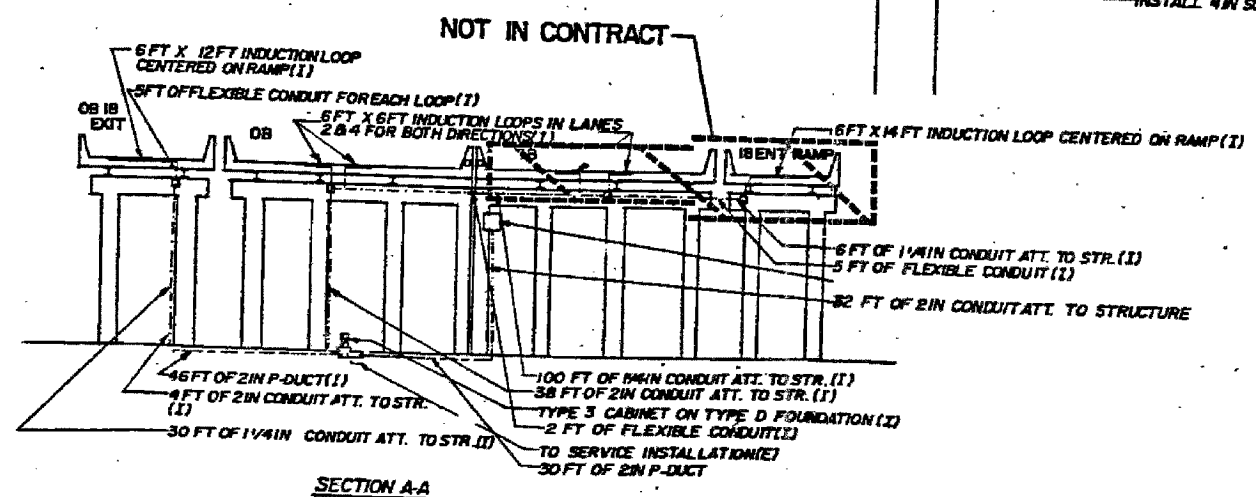

SECTION A-A

LEGEND

- INDUCTION LOOP
- ⊠ T SC CABINET
- POLYETHYLENE DUCT
- G S CONDUIT
- ⊞ JUNCTION BOX
- SERVICE INSTALLATION
- (1) INSTALL
- (E) EXISTING

TSC12

FOR INFORMATION ONLY

REVISIONS	
NAME	DATE

ILLINOIS DEPARTMENT OF TRANSPORTATION
 F.A.I. 94/90 (DAN RYAN EXPRESSWAY)
 NB DAN RYAN ELEVATED BRIDGE
 REPAIR FROM 15TH TO 28TH STREETS
 16th STREET
 INSTALLATION

SCALE: NTS
 DATE: 7/22/2005

DRAWN BY: MR
 CHECKED BY: BLU

TRAFFIC SYSTEMS CENTER

BOWMAN, BARRETT & ASSOCIATES INC.
 CONSULTING ENGINEERS
 Chicago, Illinois
 312.228.0100
 www.bbainc.com