


F.A.I.	SECTION	COUNTY	TOTAL SHEETS	SHEET NO.
94/90	2003-028F	COOK	419	402
STA.		TO STA.		
FED. ROAD DIST. NO.		ILLINOIS FED. AID PROJECT		
62580				

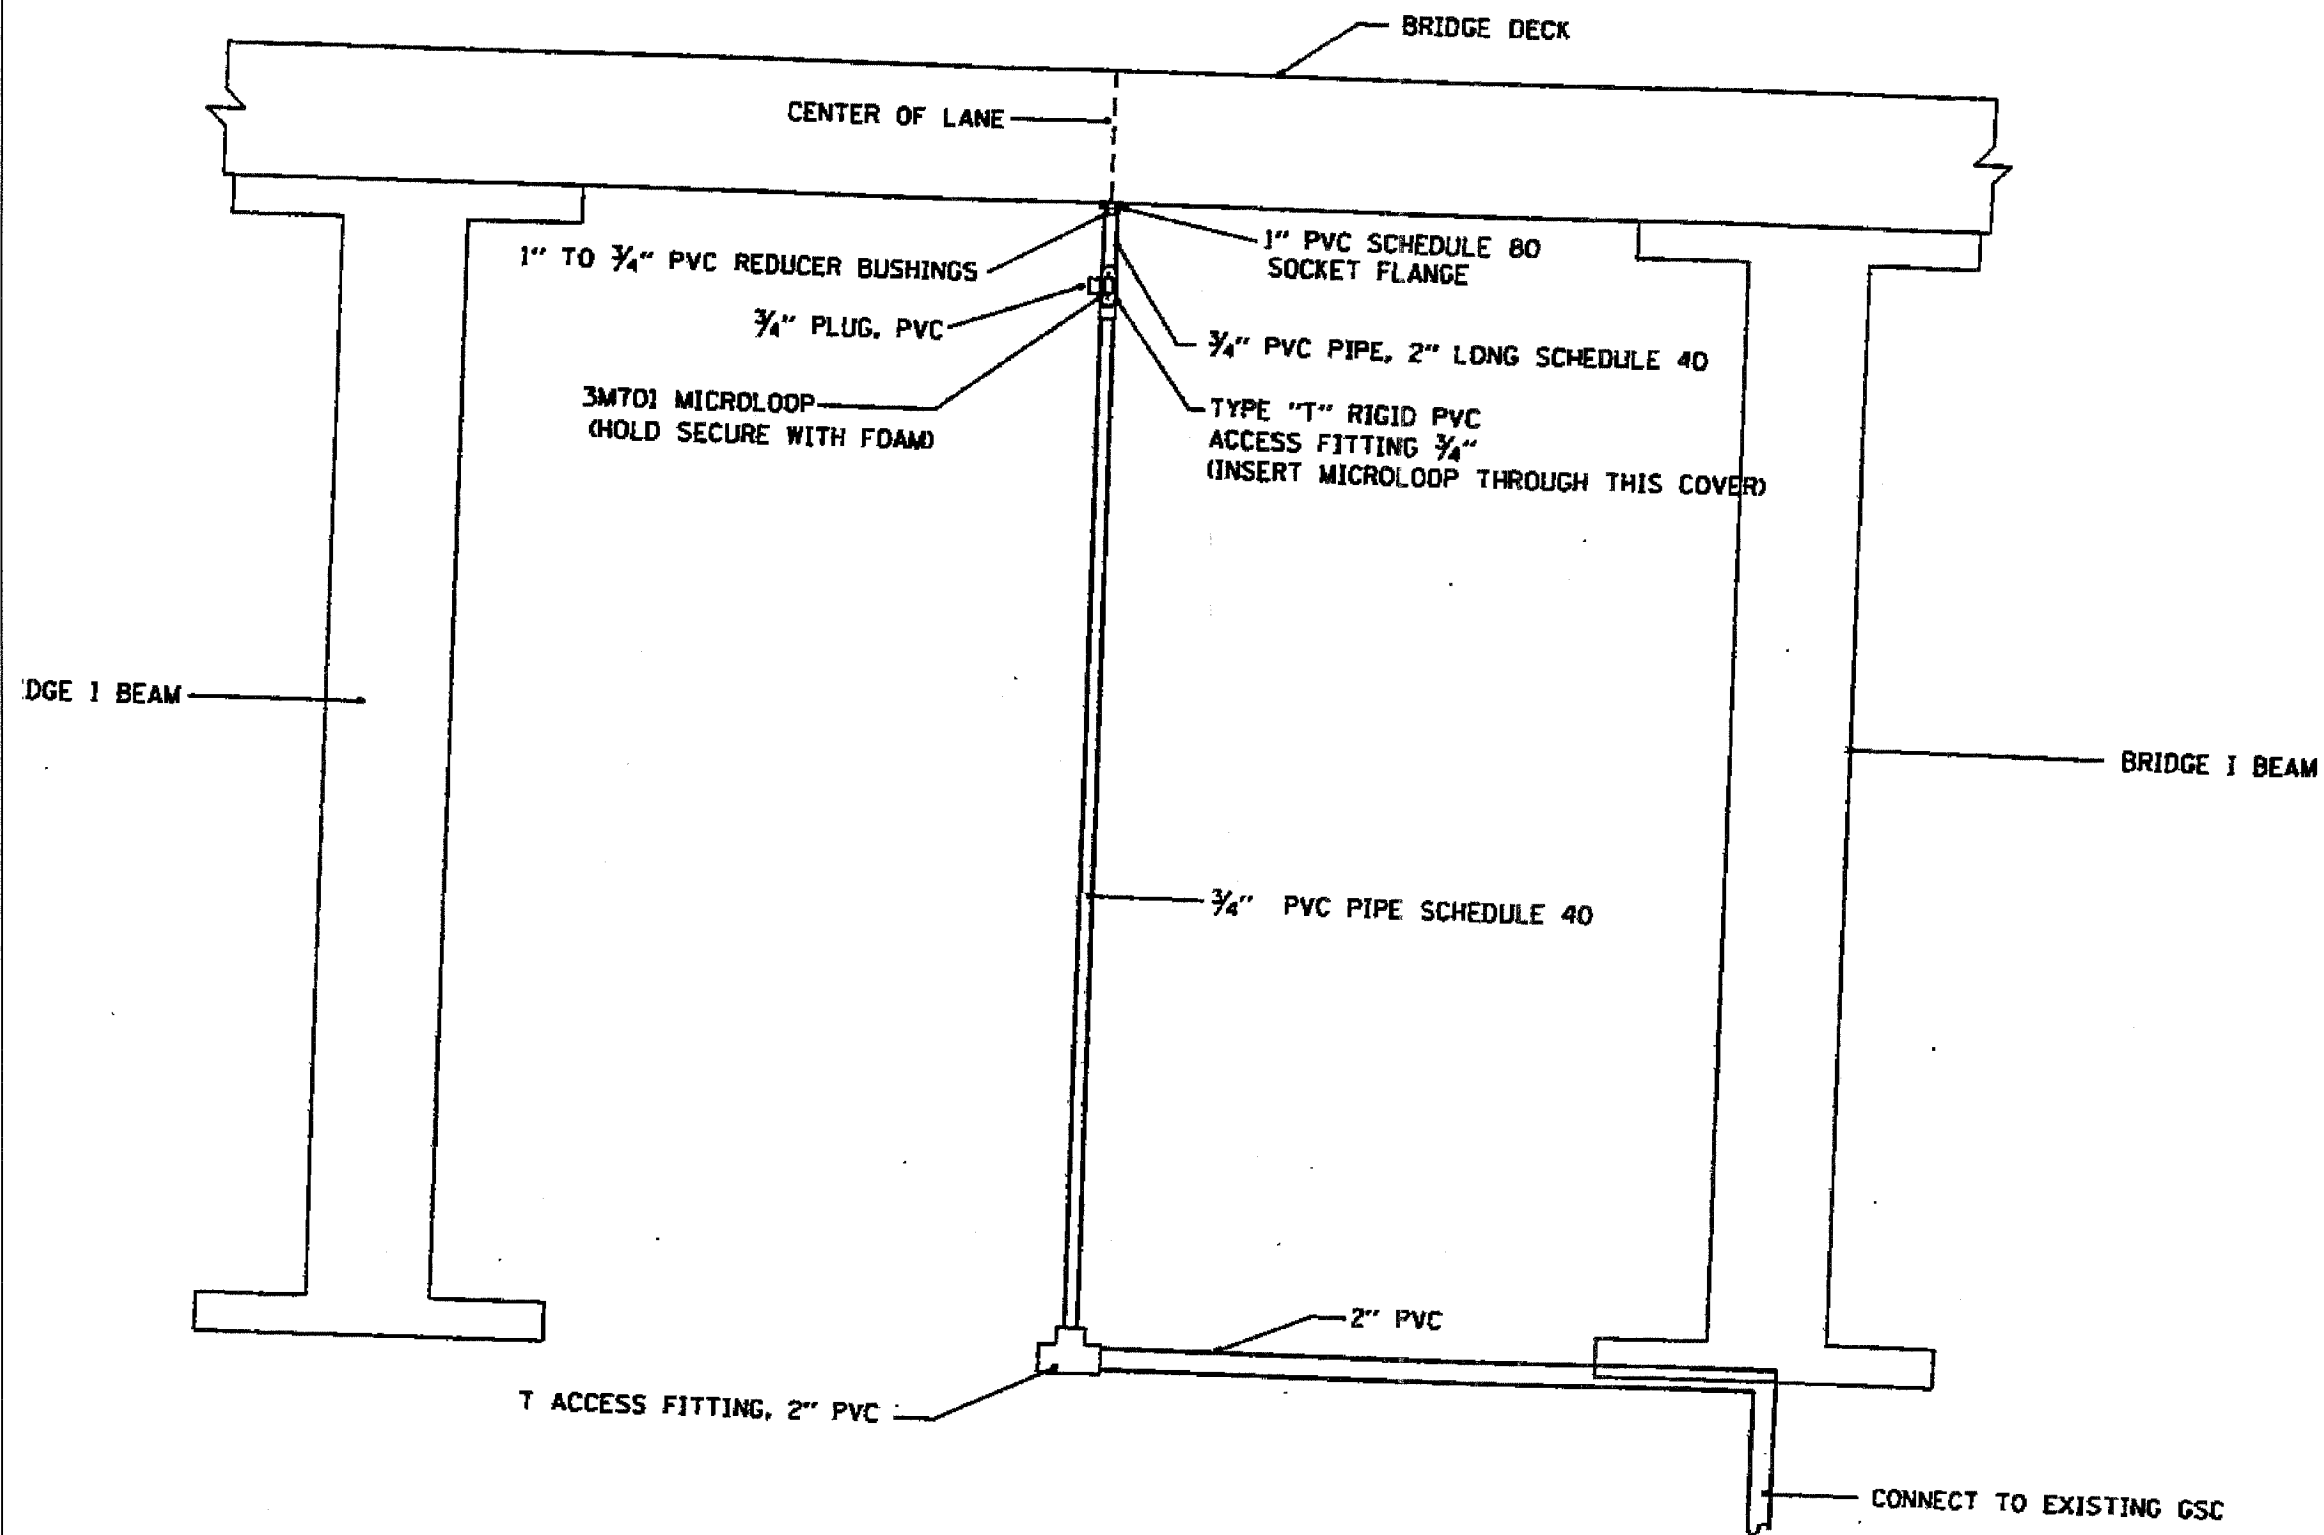

REVISIONS	
NAME	DATE

ILLINOIS DEPARTMENT OF TRANSPORTATION
 F.A.I. 94/90 (DAN RYAN EXPRESSWAY)
 NB DAN RYAN ELEVATED BRIDGE
 REPAIR FROM 15TH TO 28TH STREETS
 MICRO LOOP UNDER BRIDGE
 DECK APPLICATION (TYPICAL)
 SCALE: NTS
 DATE: 8/12/2005

TSC19

DRAWN BY:
 CHECKED BY:

8/17/2005 9:38:28 AM