
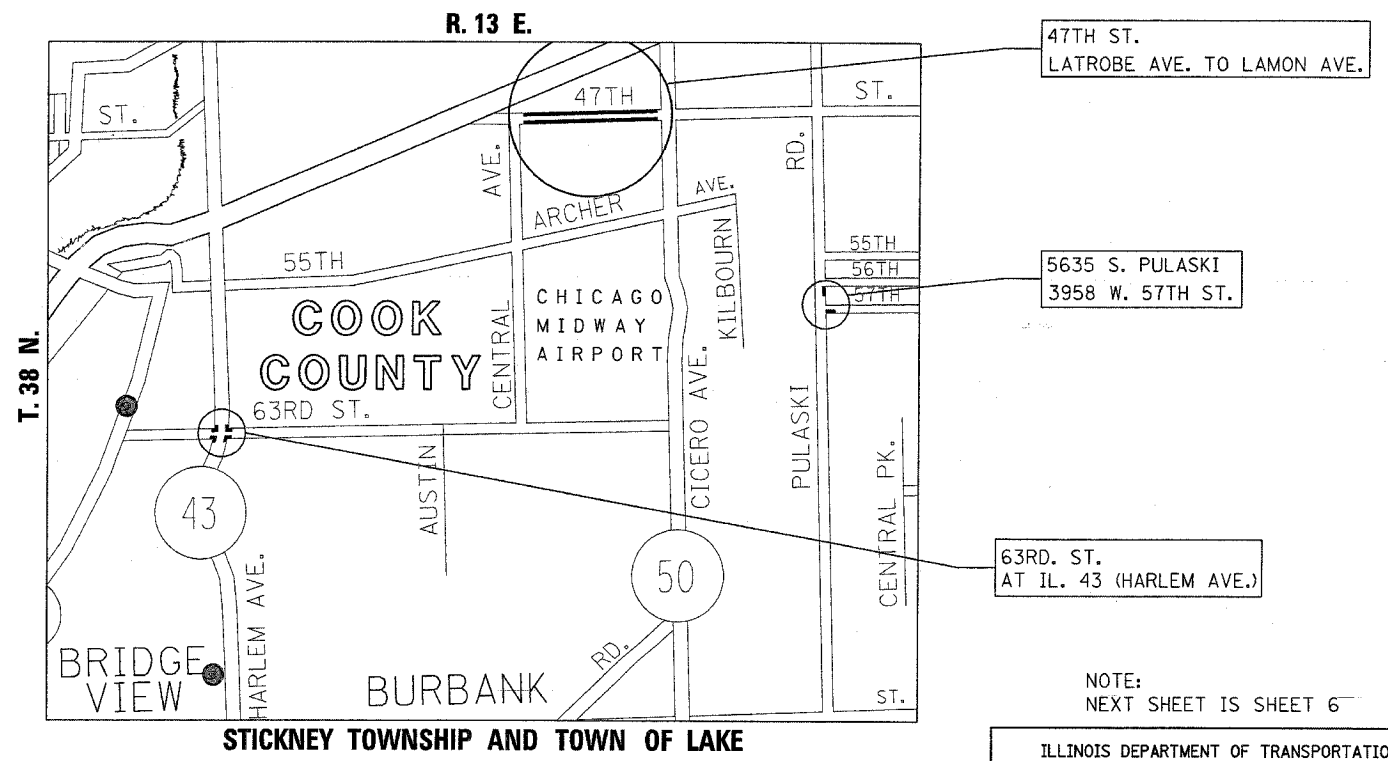
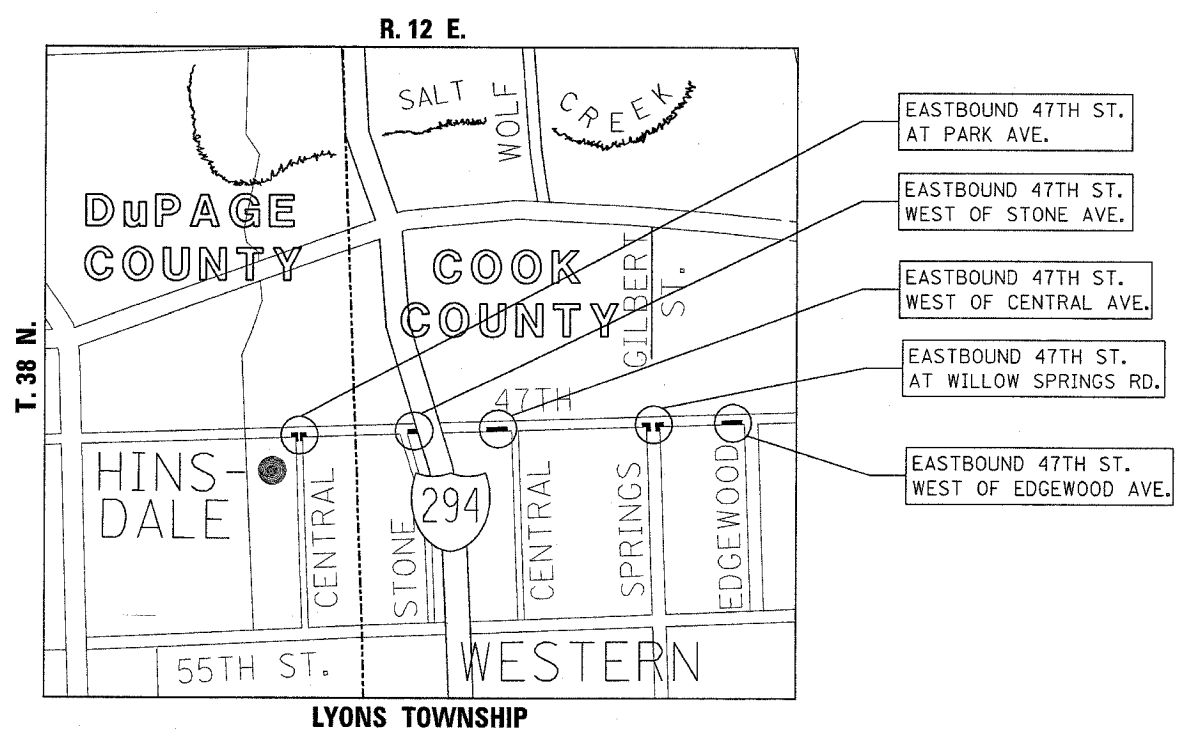
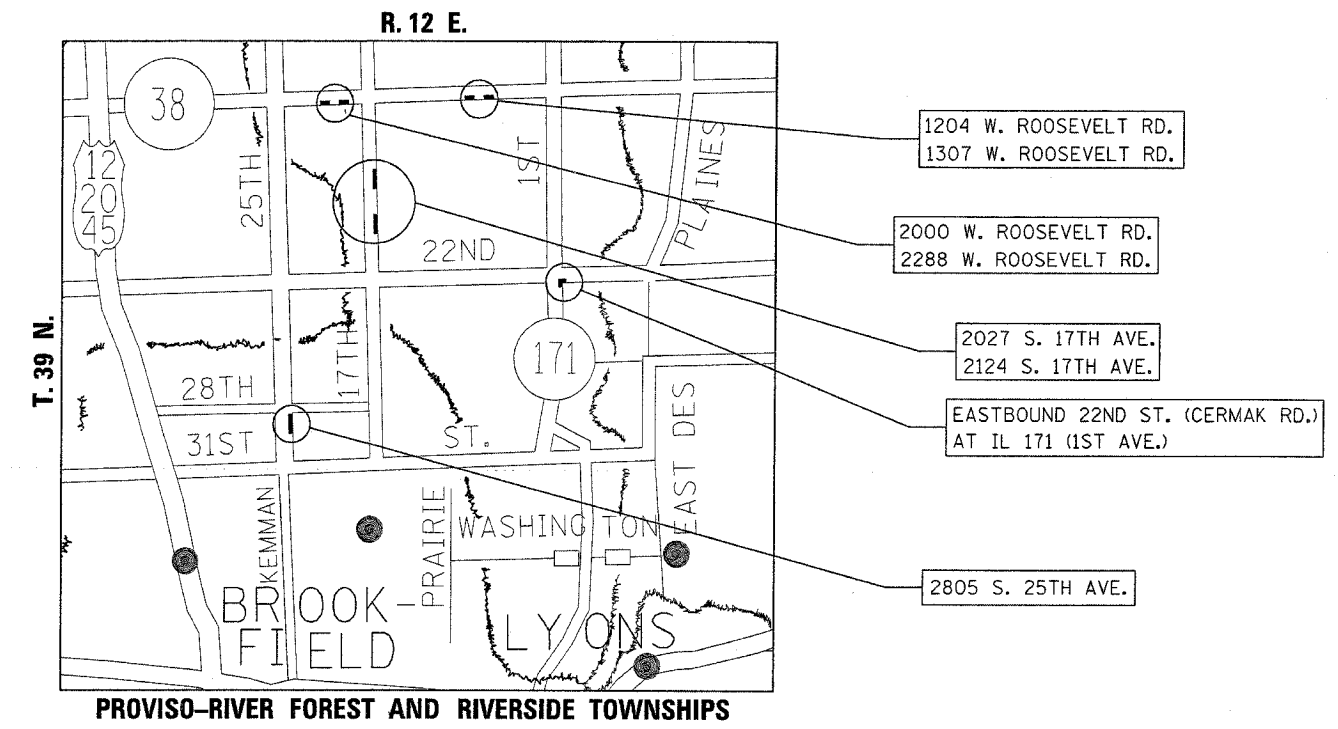


F.A.U. RTE.	SECTION	COUNTY	TOTAL SHEETS	SHEET NO.
VAR	2004-083 I	COOK	40	4
STA.		TO STA.		
FED. ROAD DIST. NO. 1		ILLINOIS HIGHWAY PROJECT		

CONTRACT NO.: 62825

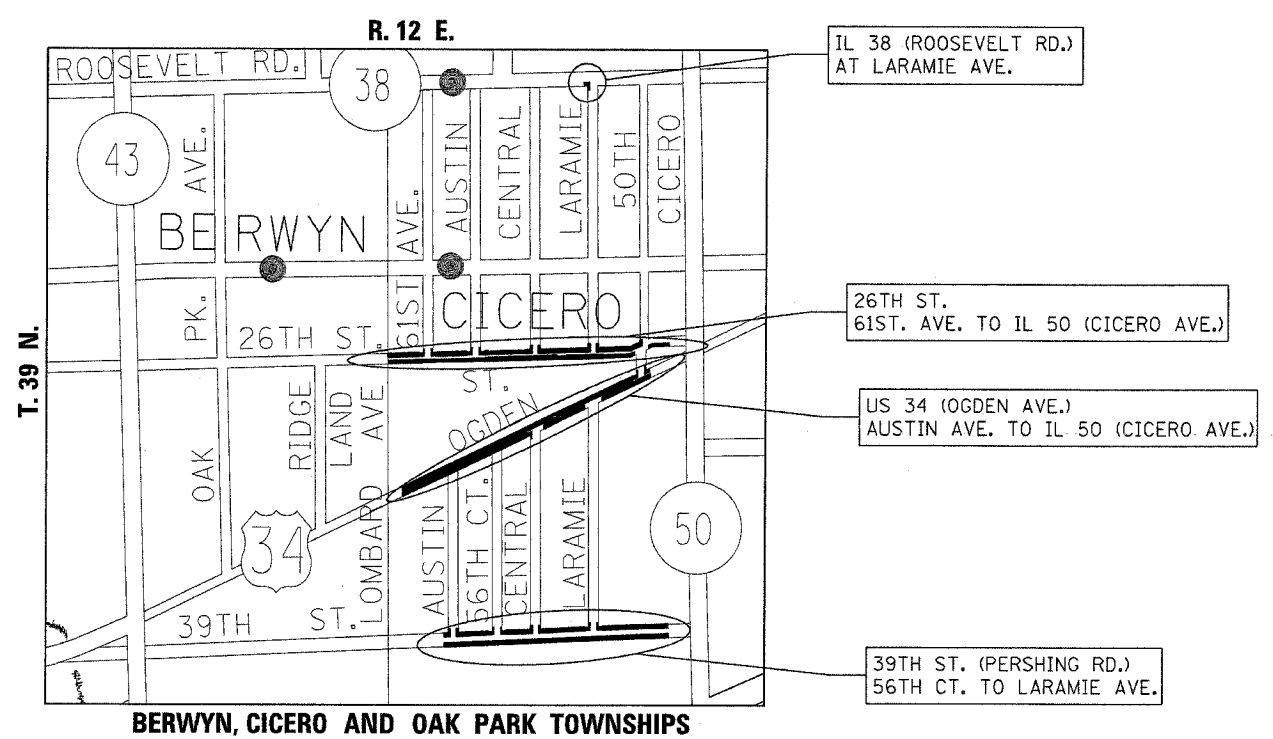

NOTE:
NEXT SHEET IS SHEET 6

REVISIONS	
NAME	DATE

ILLINOIS DEPARTMENT OF TRANSPORTATION

LOCATION MAPS OF CURB AND GUTTER REPAIR

VARIOUS ROUTES CURB AND GUTTER REPAIR

SCALE: VERT. 1"=50'
HORIZ. 1"=50'

DATE 9/6/2005

DRAWN BY
CHECKED BY