


F.A.U. RTE.	SECTION	COUNTY	TOTAL SHEETS	SHEET NO.
VAR	2004-083 I	COOK	40	5
STA.		TO STA.		
FED. ROAD DIST. NO. 1		ILLINOIS HIGHWAY PROJECT		
CONTRACT NO.: 62825				

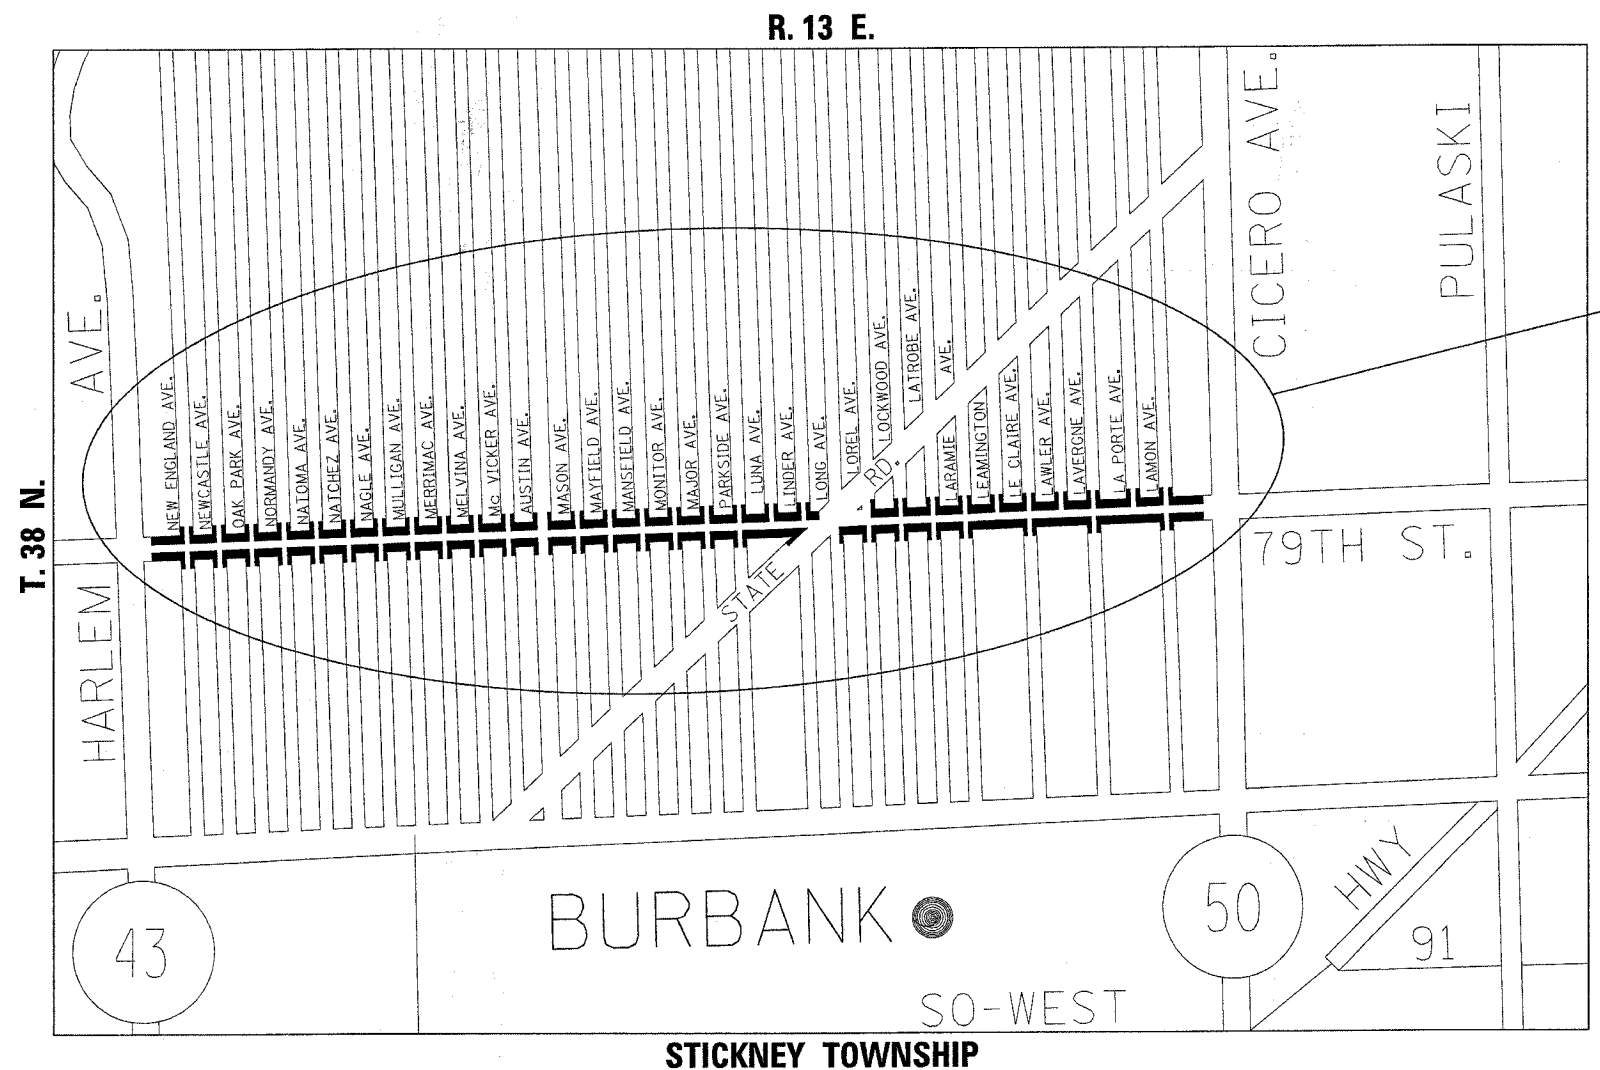

79TH ST.
IL 43 (HARLEM AVE.) TO IL 50 (CICERO AVE.)

9/6/2005
c:\p\ro\sectrs\118005\118005a.mxd
REF-
REF-

REVISIONS	
NAME	DATE

ILLINOIS DEPARTMENT OF TRANSPORTATION
LOCATION MAPS OF CURB AND GUTTER REPAIR
VARIOUS ROUTES
CURB AND GUTTER REPAIR
SCALE: VERT. 1"=50'
HORIZ. 1"=50'
DATE 9/6/2005
DRAWN BY
CHECKED BY