


F.S. NO.	SECTION	COUNTY	TOTAL SHEETS	SHEET NO.
VAR	2004-083 I	COOK	40	19
STA.		TO STA.		
FED. ROAD DIST. NO. 7	ILLINOIS	FED. AID PROJECT		

62825

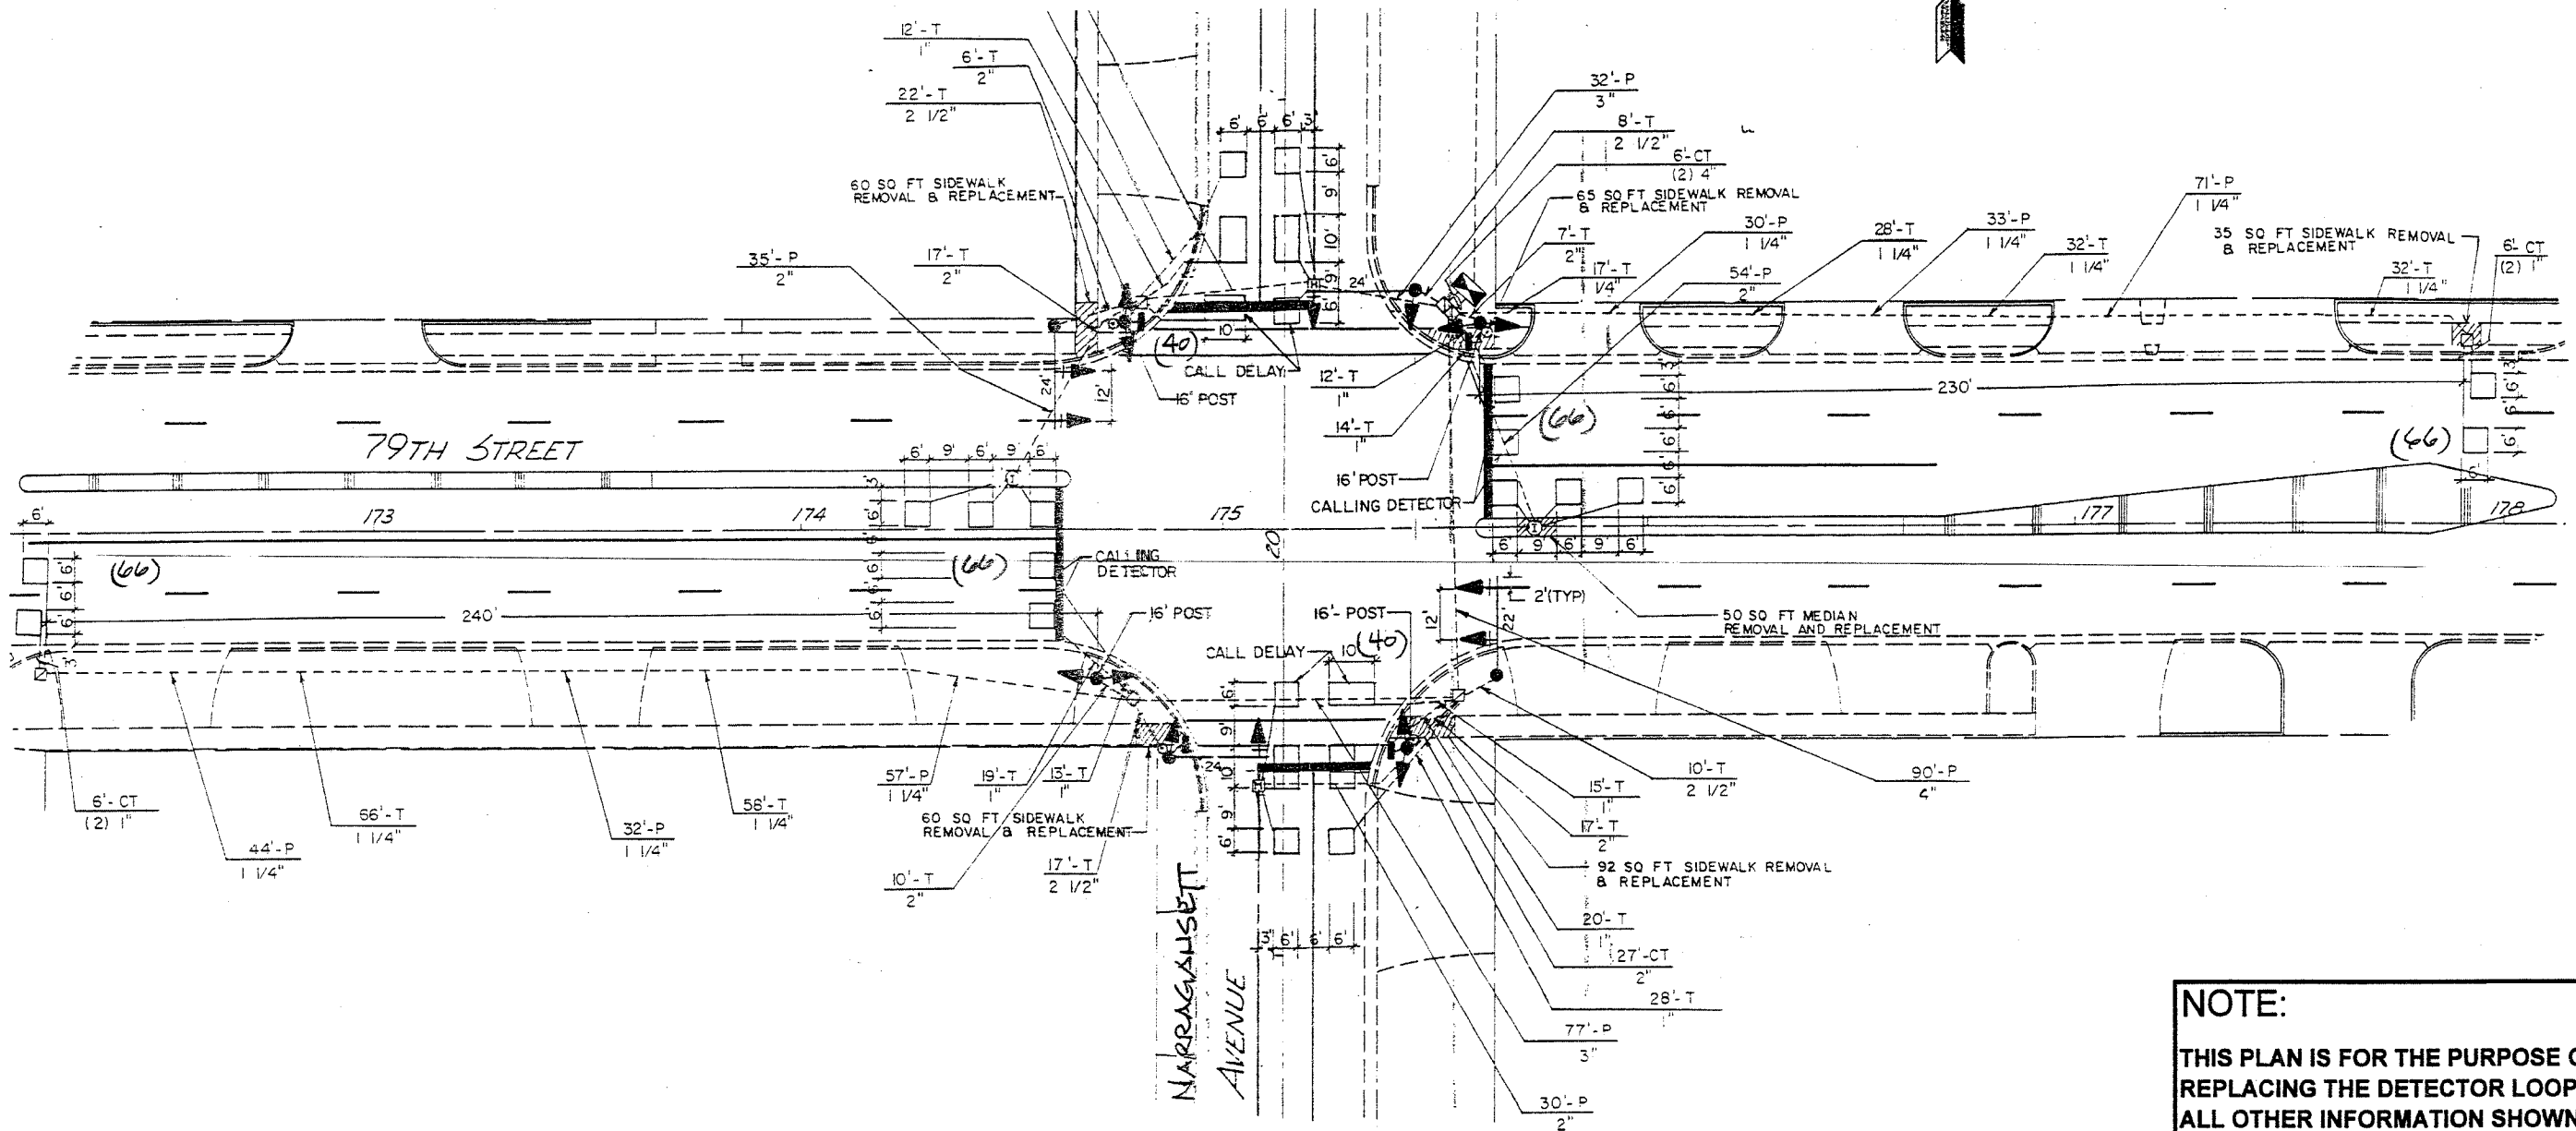

NOTE:
 THIS PLAN IS FOR THE PURPOSE OF REPLACING THE DETECTOR LOOPS ONLY. ALL OTHER INFORMATION SHOWN IS NOT RELATED AND WILL BE DISREGARDED.

REPLACE ALL DETECTOR LOOPS AS SHOWN
 (WITHIN THE RESURFACING LIMITS)

CODE NO.	QUANTITY	UNIT	ITEM
86600600	344	Foot	Detector Loop Replacement

REVISIONS	
NAME	DATE

ILLINOIS DEPARTMENT OF TRANSPORTATION
DETECTOR LOOP REPLACEMENT
 79TH STREET @ NARRAGANSETT AV.
 SCALE: 1" = 20'
 DATE: AUG. 05
 DRAWN BY: J.E.
 DESIGNED BY: J.E.
 CHECKED BY: J.E.