


STATE	SECTION	COUNTY	TOTAL SHEETS	SHEET NO
VAR	2004-083 I	COOK	40	20
STA.		TO STA.		
FED. ROAD DIST NO 7		ILLINOIS	FED AID PROJECT	

62825

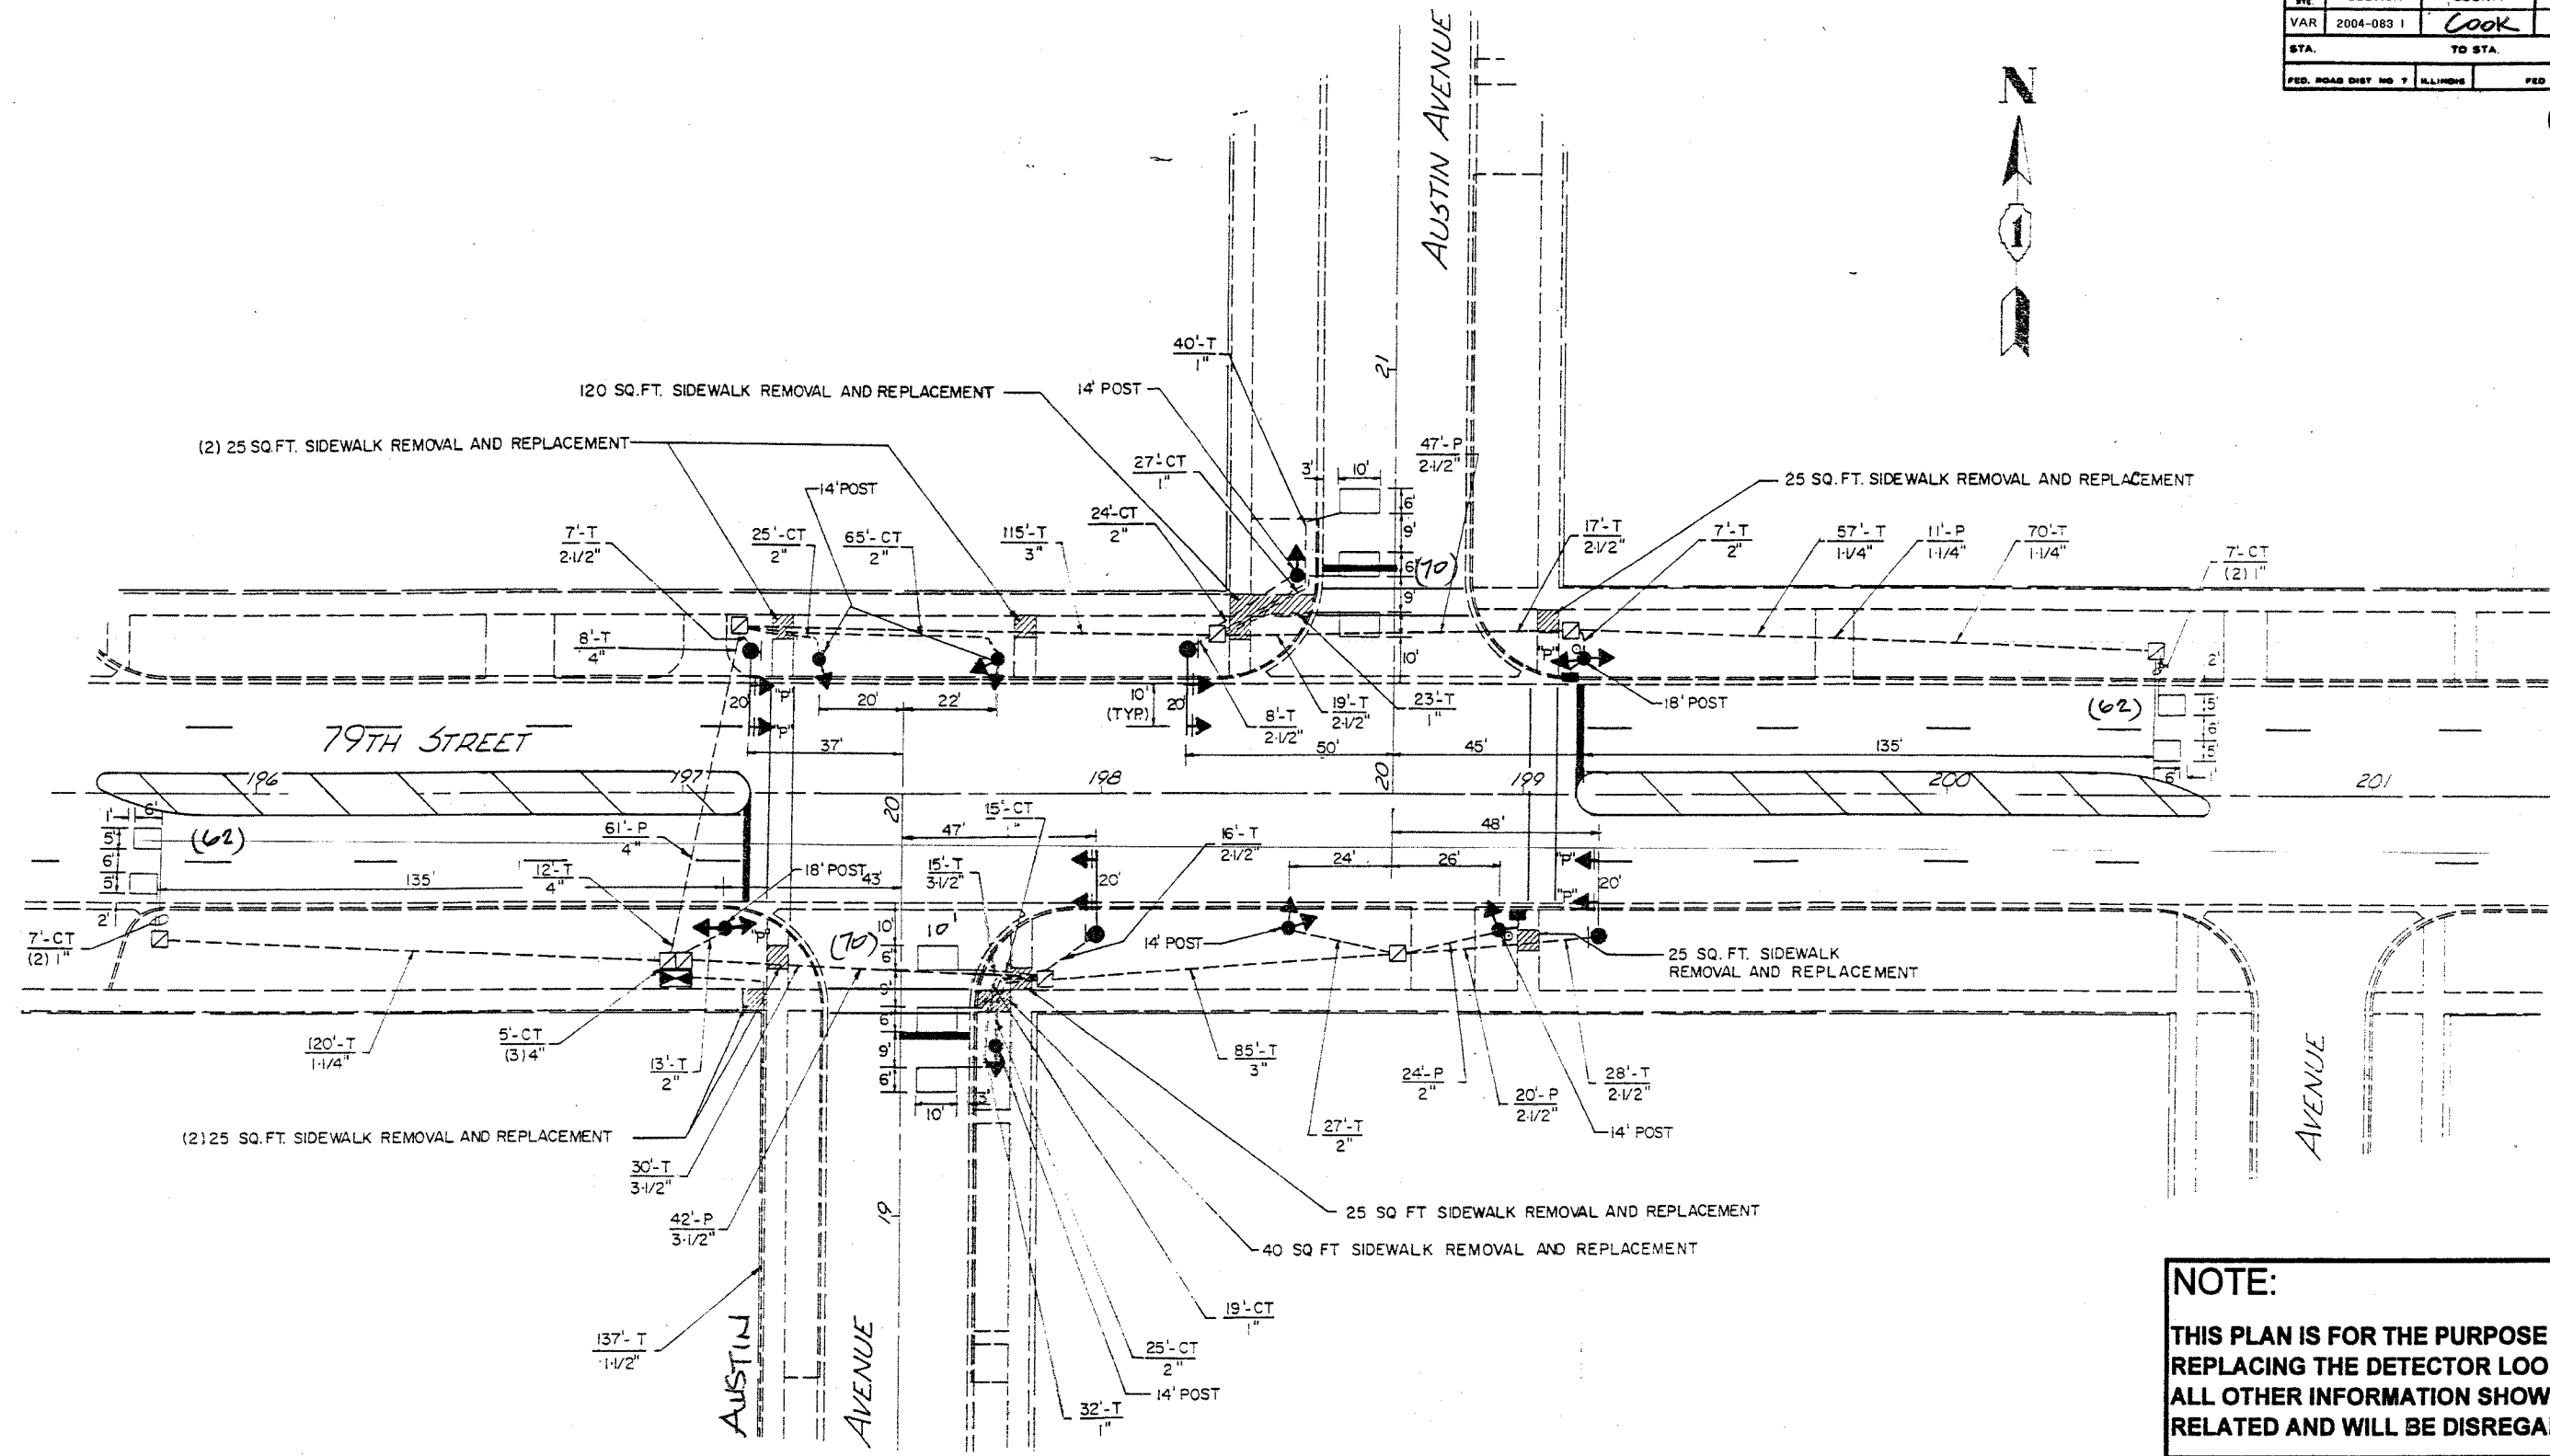

REPLACE ALL DETECTOR LOOPS AS SHOWN

(WITHIN THE RESURFACING LIMITS)

CODE NO.	QUANTITY	UNIT	ITEM
86600600	264	Foot	Detector Loop Replacement

REVISIONS	
NAME	DATE

NOTE:
 THIS PLAN IS FOR THE PURPOSE OF REPLACING THE DETECTOR LOOPS ONLY. ALL OTHER INFORMATION SHOWN IS NOT RELATED AND WILL BE DISREGARDED.

ILLINOIS DEPARTMENT OF TRANSPORTATION
DETECTOR LOOP REPLACEMENT
 79TH STREET @ AUSTIN AVENUE
 SCALE: 1" = 20'
 DRAWN BY: _____
 DESIGNED BY: _____
 CHECKED BY: _____
 DATE: _____