


| | | | |
|----------------------|--------|---------------------------|-----------|
| SECTION | COUNTY | TOTAL SHEETS | SHEET NO. |
| 2004-083 I | COOK | 40 | 21 |
| STA. TO STA. | | | |
| FED. ROAD DIST NO. 7 | | ILLINOIS FED. AID PROJECT | |

62825

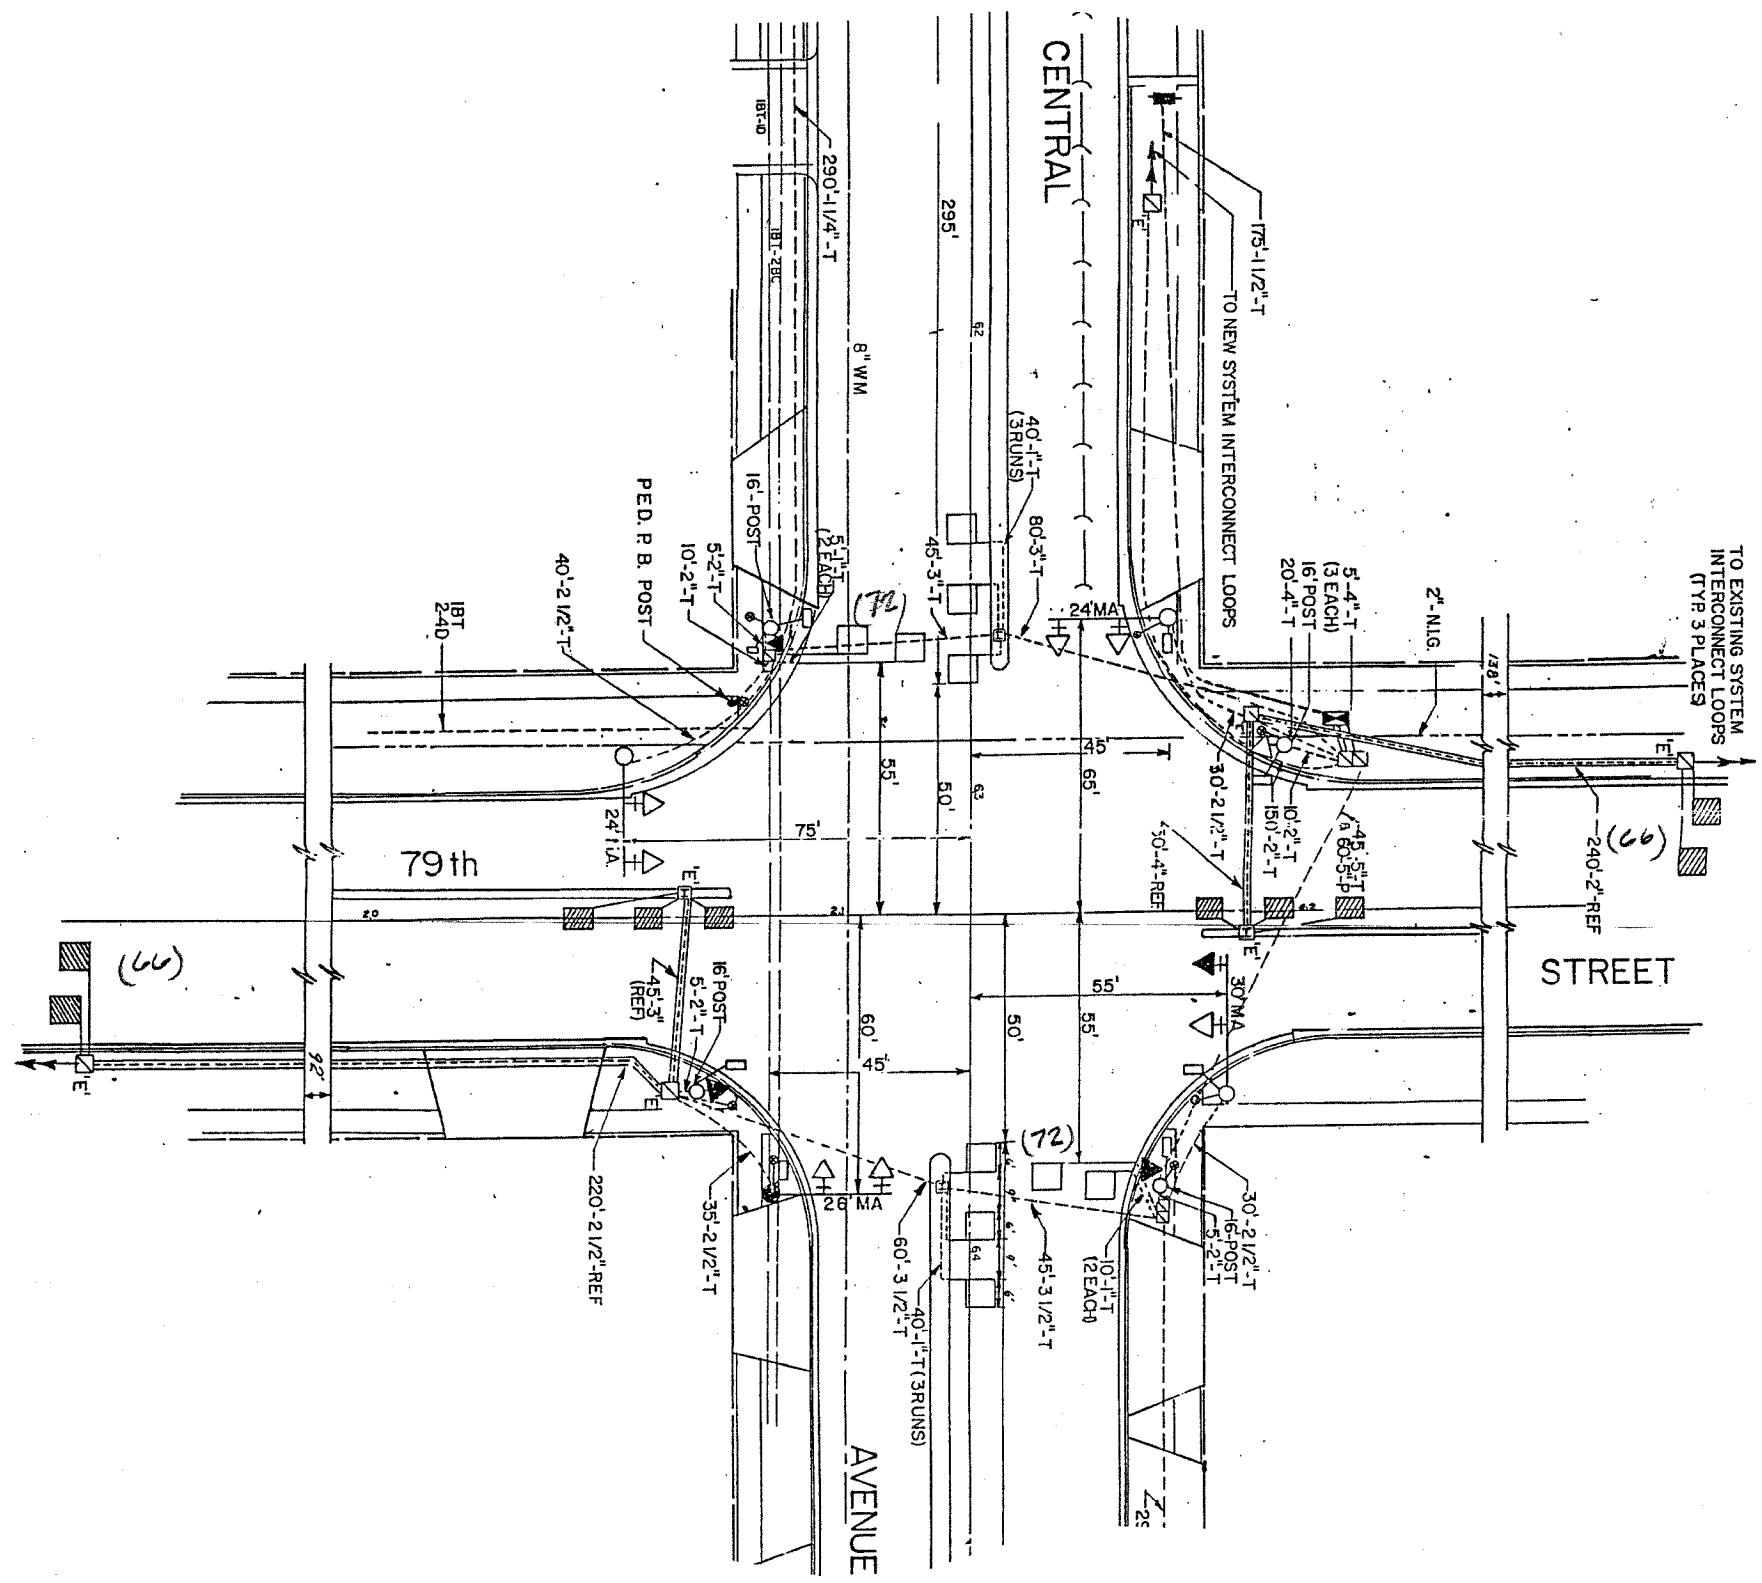

REPLACE ALL DETECTOR LOOPS AS SHOWN
 (WITHIN THE RESURFACING LIMITS)

| CODE NO. | QUANTITY | UNIT | ITEM |
|----------|----------|------|---------------------------|
| 86600600 | 276 | Foot | Detector Loop Replacement |

NOTE:
 THIS PLAN IS FOR THE PURPOSE OF REPLACING THE DETECTOR LOOPS ONLY. ALL OTHER INFORMATION SHOWN IS NOT RELATED AND WILL BE DISREGARDED.

ILLINOIS DEPARTMENT OF TRANSPORTATION
DETECTOR LOOP REPLACEMENT
 79TH STREET @ CENTRAL AVENUE
 SCALE: 1" = 20'
 DATE: AUG. 05
 DRAWN BY: H.E.
 DESIGNED BY:
 CHECKED BY: 4.E.

| REVISIONS | |
|-----------|------|
| NAME | DATE |
| | |
| | |
| | |
| | |