



SECTION	COUNTY	TOTAL SHEETS	SHEET NO.
2004-063 1	COOK	40	28
STA. TO STA.		FED. ROAD DIST NO 7 ILLINOIS FED AID PROJECT	

62825

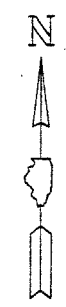

# AUSTIN BOULEVARD

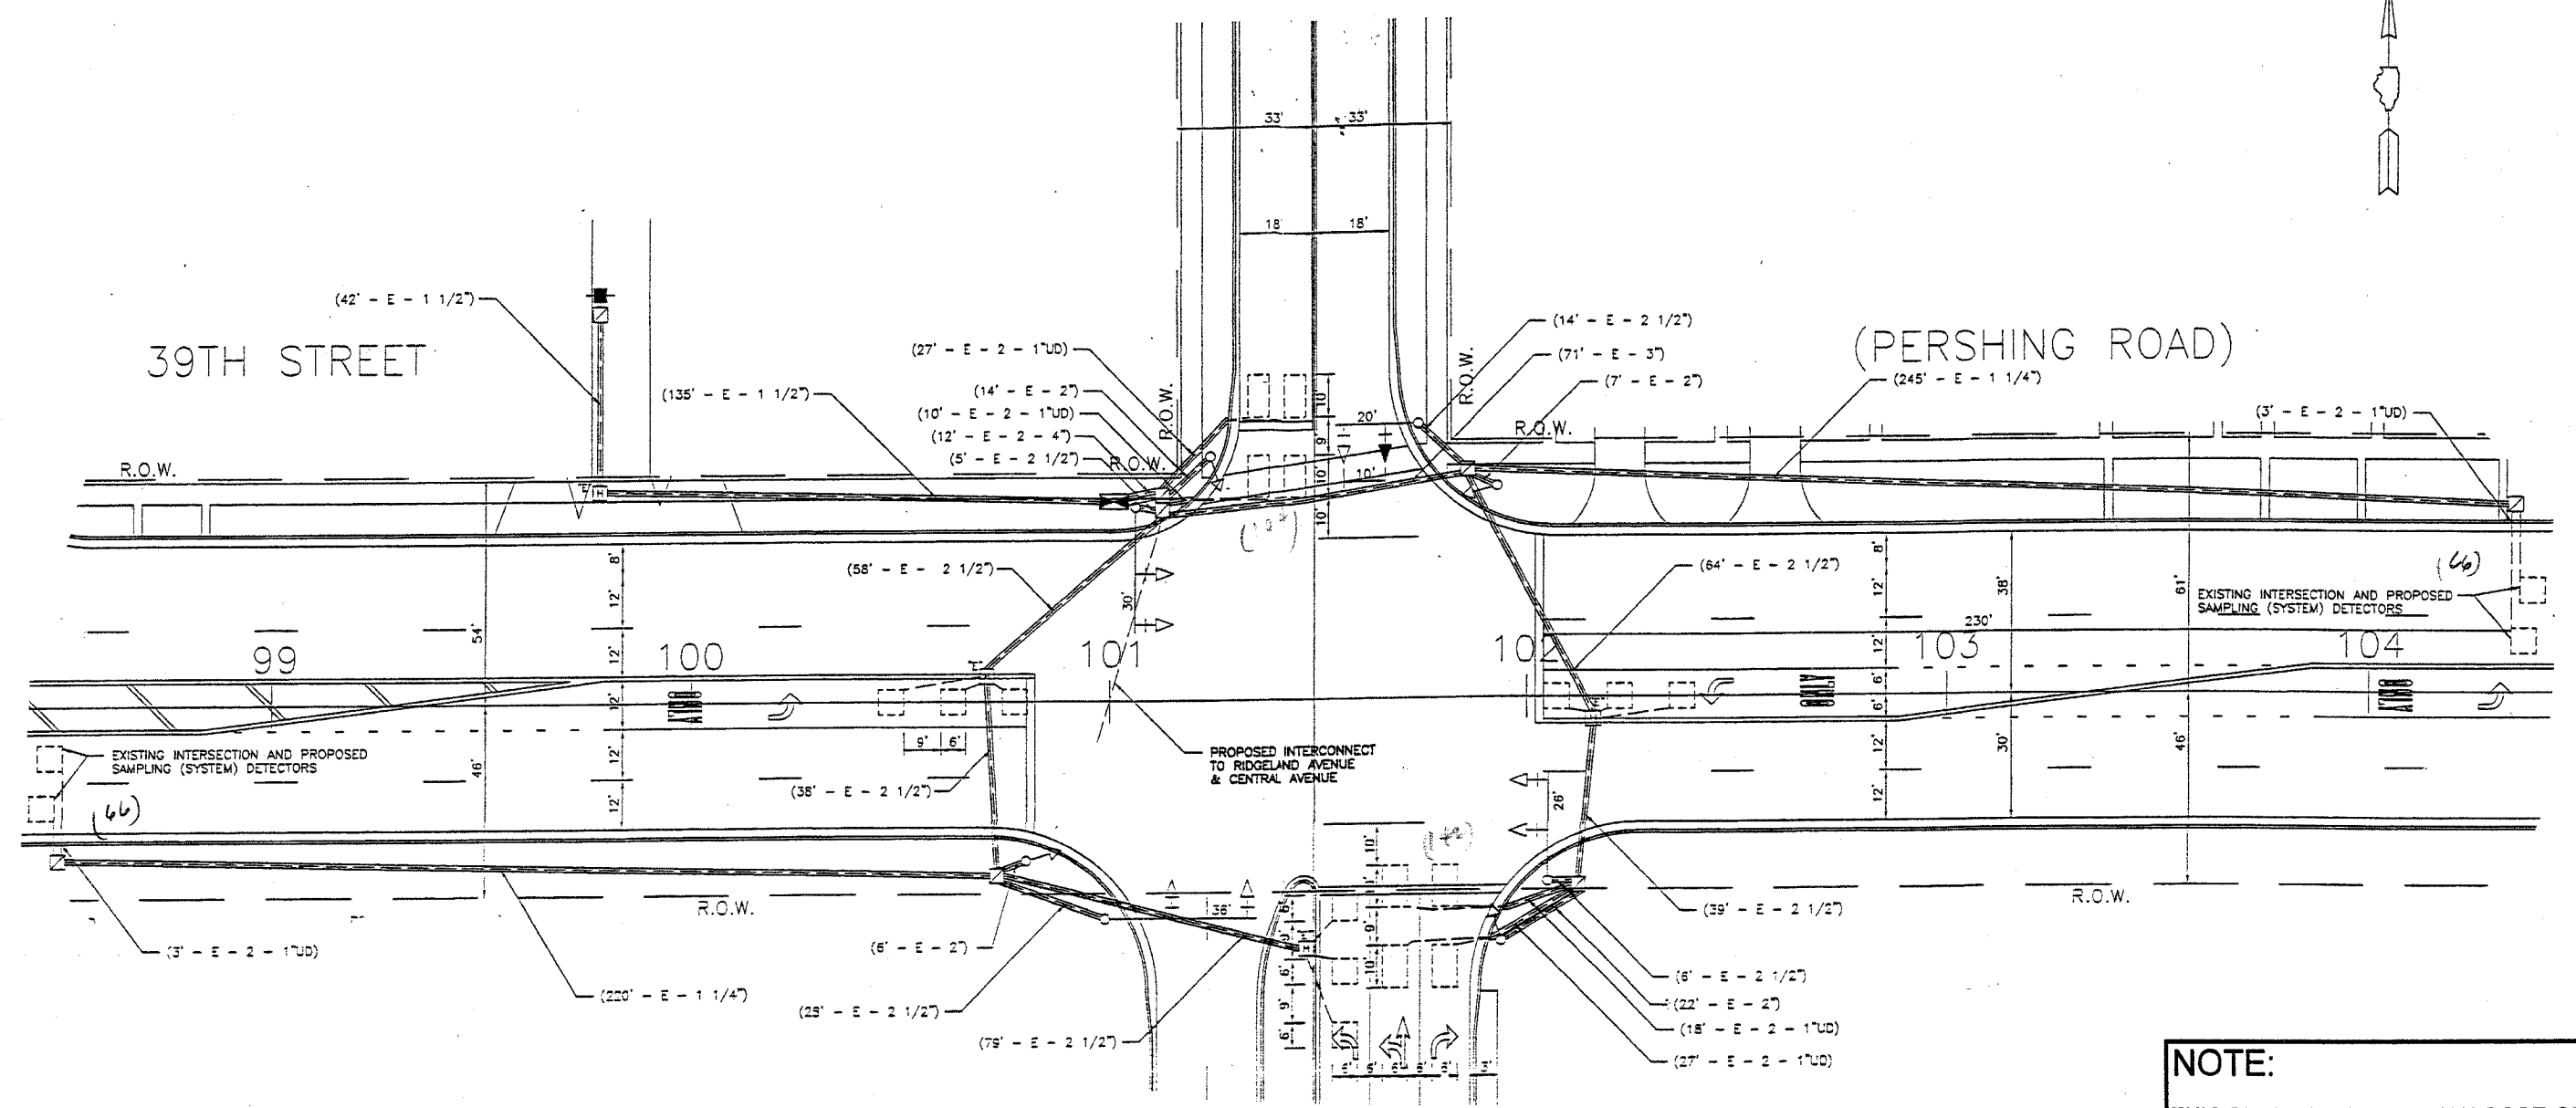

**NOTE:**  
 THIS PLAN IS FOR THE PURPOSE OF REPLACING THE DETECTOR LOOPS ONLY. ALL OTHER INFORMATION SHOWN IS NOT RELATED AND WILL BE DISREGARDED.

**REPLACE ALL DETECTOR LOOPS AS SHOWN**  
 (WITHIN THE RESURFACING LIMITS)

CODE NO.	QUANTITY	UNIT	ITEM
86600600	373	Foot	Detector Loop Replacement

REVISIONS	
NAME	DATE

ILLINOIS DEPARTMENT OF TRANSPORTATION  
**DETECTOR LOOP REPLACEMENT**  
 39TH STREET @ AUSTIN BLVD.  
 SCALE: 1" = 20'  
 DATE: AUG 05  
 DRAWN BY: J.E.  
 DESIGNED BY:  
 CHECKED BY: J.E.