


P.A. DIST.	SECTION	COUNTY	TOTAL SHEETS	SHEET NO.
VAR	2004-083 I	COOK	40	31
STA.		TO STA.		
FED. ROAD DIST. NO. 7	ILLINOIS	FED. AID PROJECT		

62825

**TRAFFIC SIGNAL LEGEND**

- SERVICE INSTALLATION
- ⊠ CONTROLLER
- ⊠ DOUBLE HANDHOLE
- ⊠ HANDHOLE
- ⊠ HEAVY-DUTY HANDHOLE
- SIGNAL HEAD
- SIGNAL HEAD WITH BACKPLATE
- ⊙ MAST ARM ASSEMBLY AND POLE, STEEL
- SIGNAL POST
- DETECTOR LOOP
- E.S. CONDUIT IN TRENCH OR PUSHED
- CT COMMON TRENCH
- U UTILITY CO. POLE
- R.O.W. RIGHT OF WAY
- U.D. UNIT DUCT
- ⬡ SIGN PANEL LOCATION
- N.T.S. NOT TO SCALE

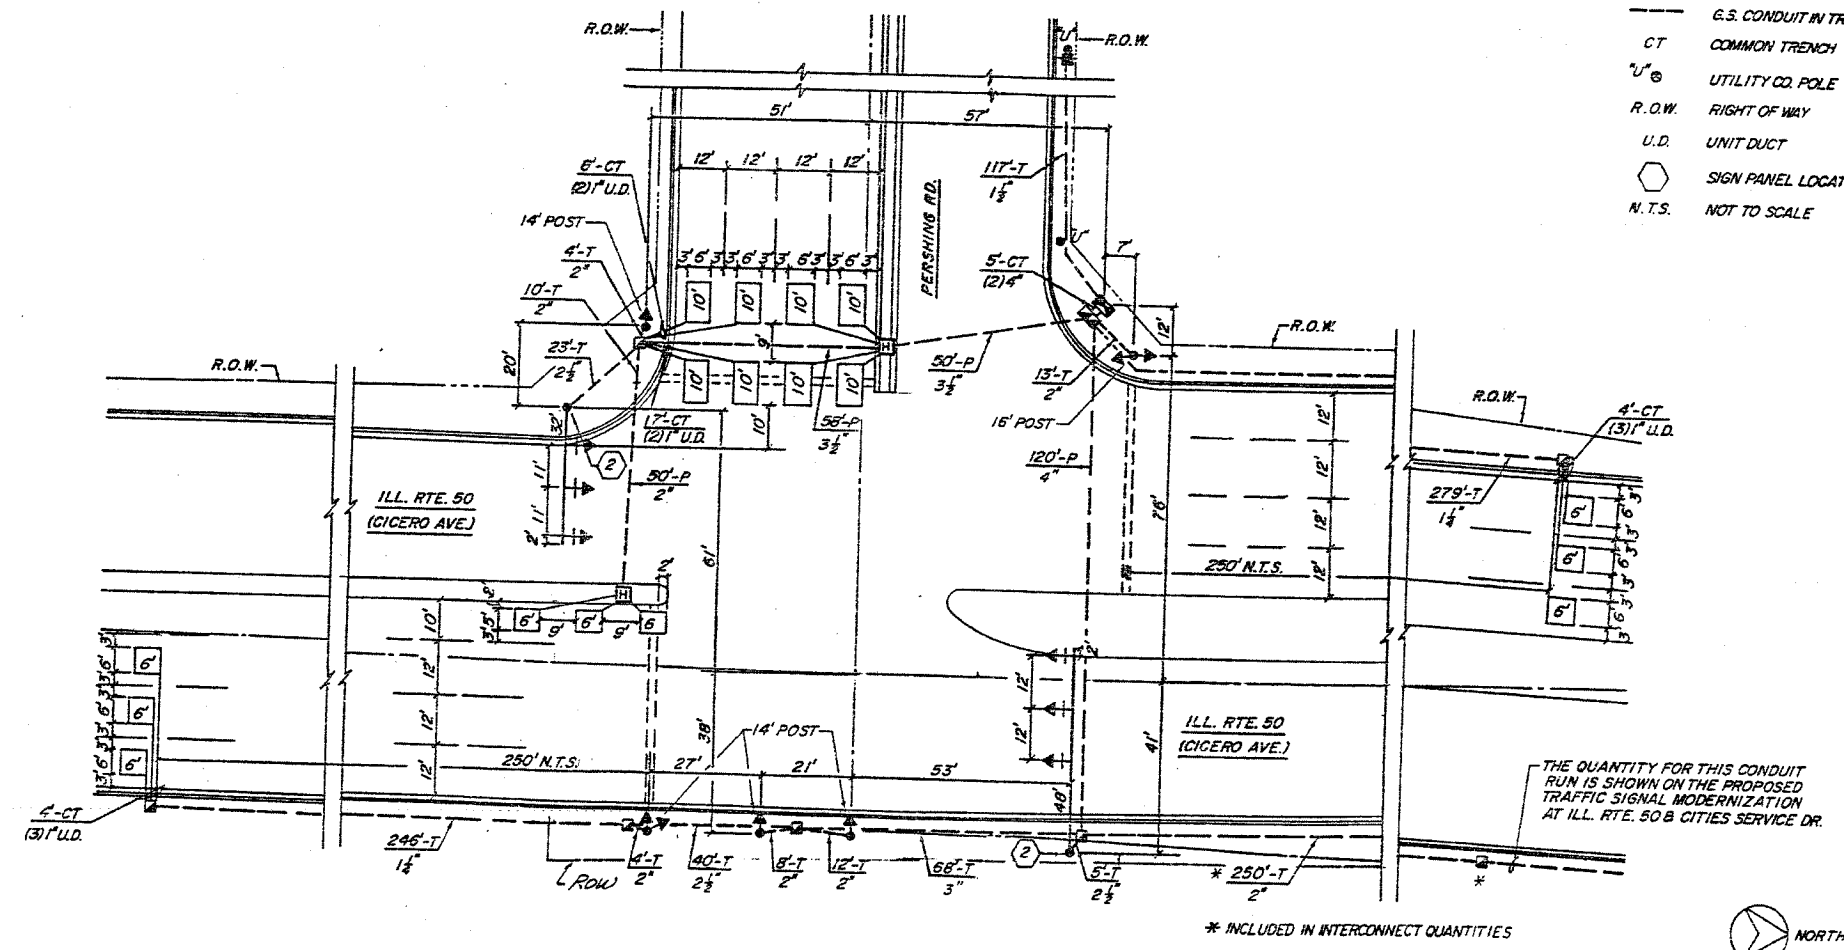

**NOTE:**  
 THIS PLAN IS FOR THE PURPOSE OF REPLACING THE DETECTOR LOOPS ONLY. ALL OTHER INFORMATION SHOWN IS NOT RELATED AND WILL BE DISREGARDED.

**REPLACE ALL DETECTOR LOOPS AS SHOWN**  
 (WITHIN THE RESURFACING LIMITS)

CODE NO.	QUANTITY	UNIT	ITEM
86600600		Foot	Detector Loop Replacement

REVISIONS	
NAME	DATE

ILLINOIS DEPARTMENT OF TRANSPORTATION  
**DETECTOR LOOP REPLACEMENT**  
 39TH STREET @ ILL. RTE. 50  
 SCALE: 1" = 20'  
 DATE: AUG 1, 05  
 DRAWN BY: J.E.  
 DESIGNED BY: J.E.  
 CHECKED BY: J.E.