


F. A. NO.	SECTION	COUNTY	TOTAL SHEETS	SHEET NO.
VAR	2004-083 1	COOK	40	33
STA.		TO STA.		
FED. ROAD DIST NO 7		ILLINOIS	FED AID PROJECT	

62825

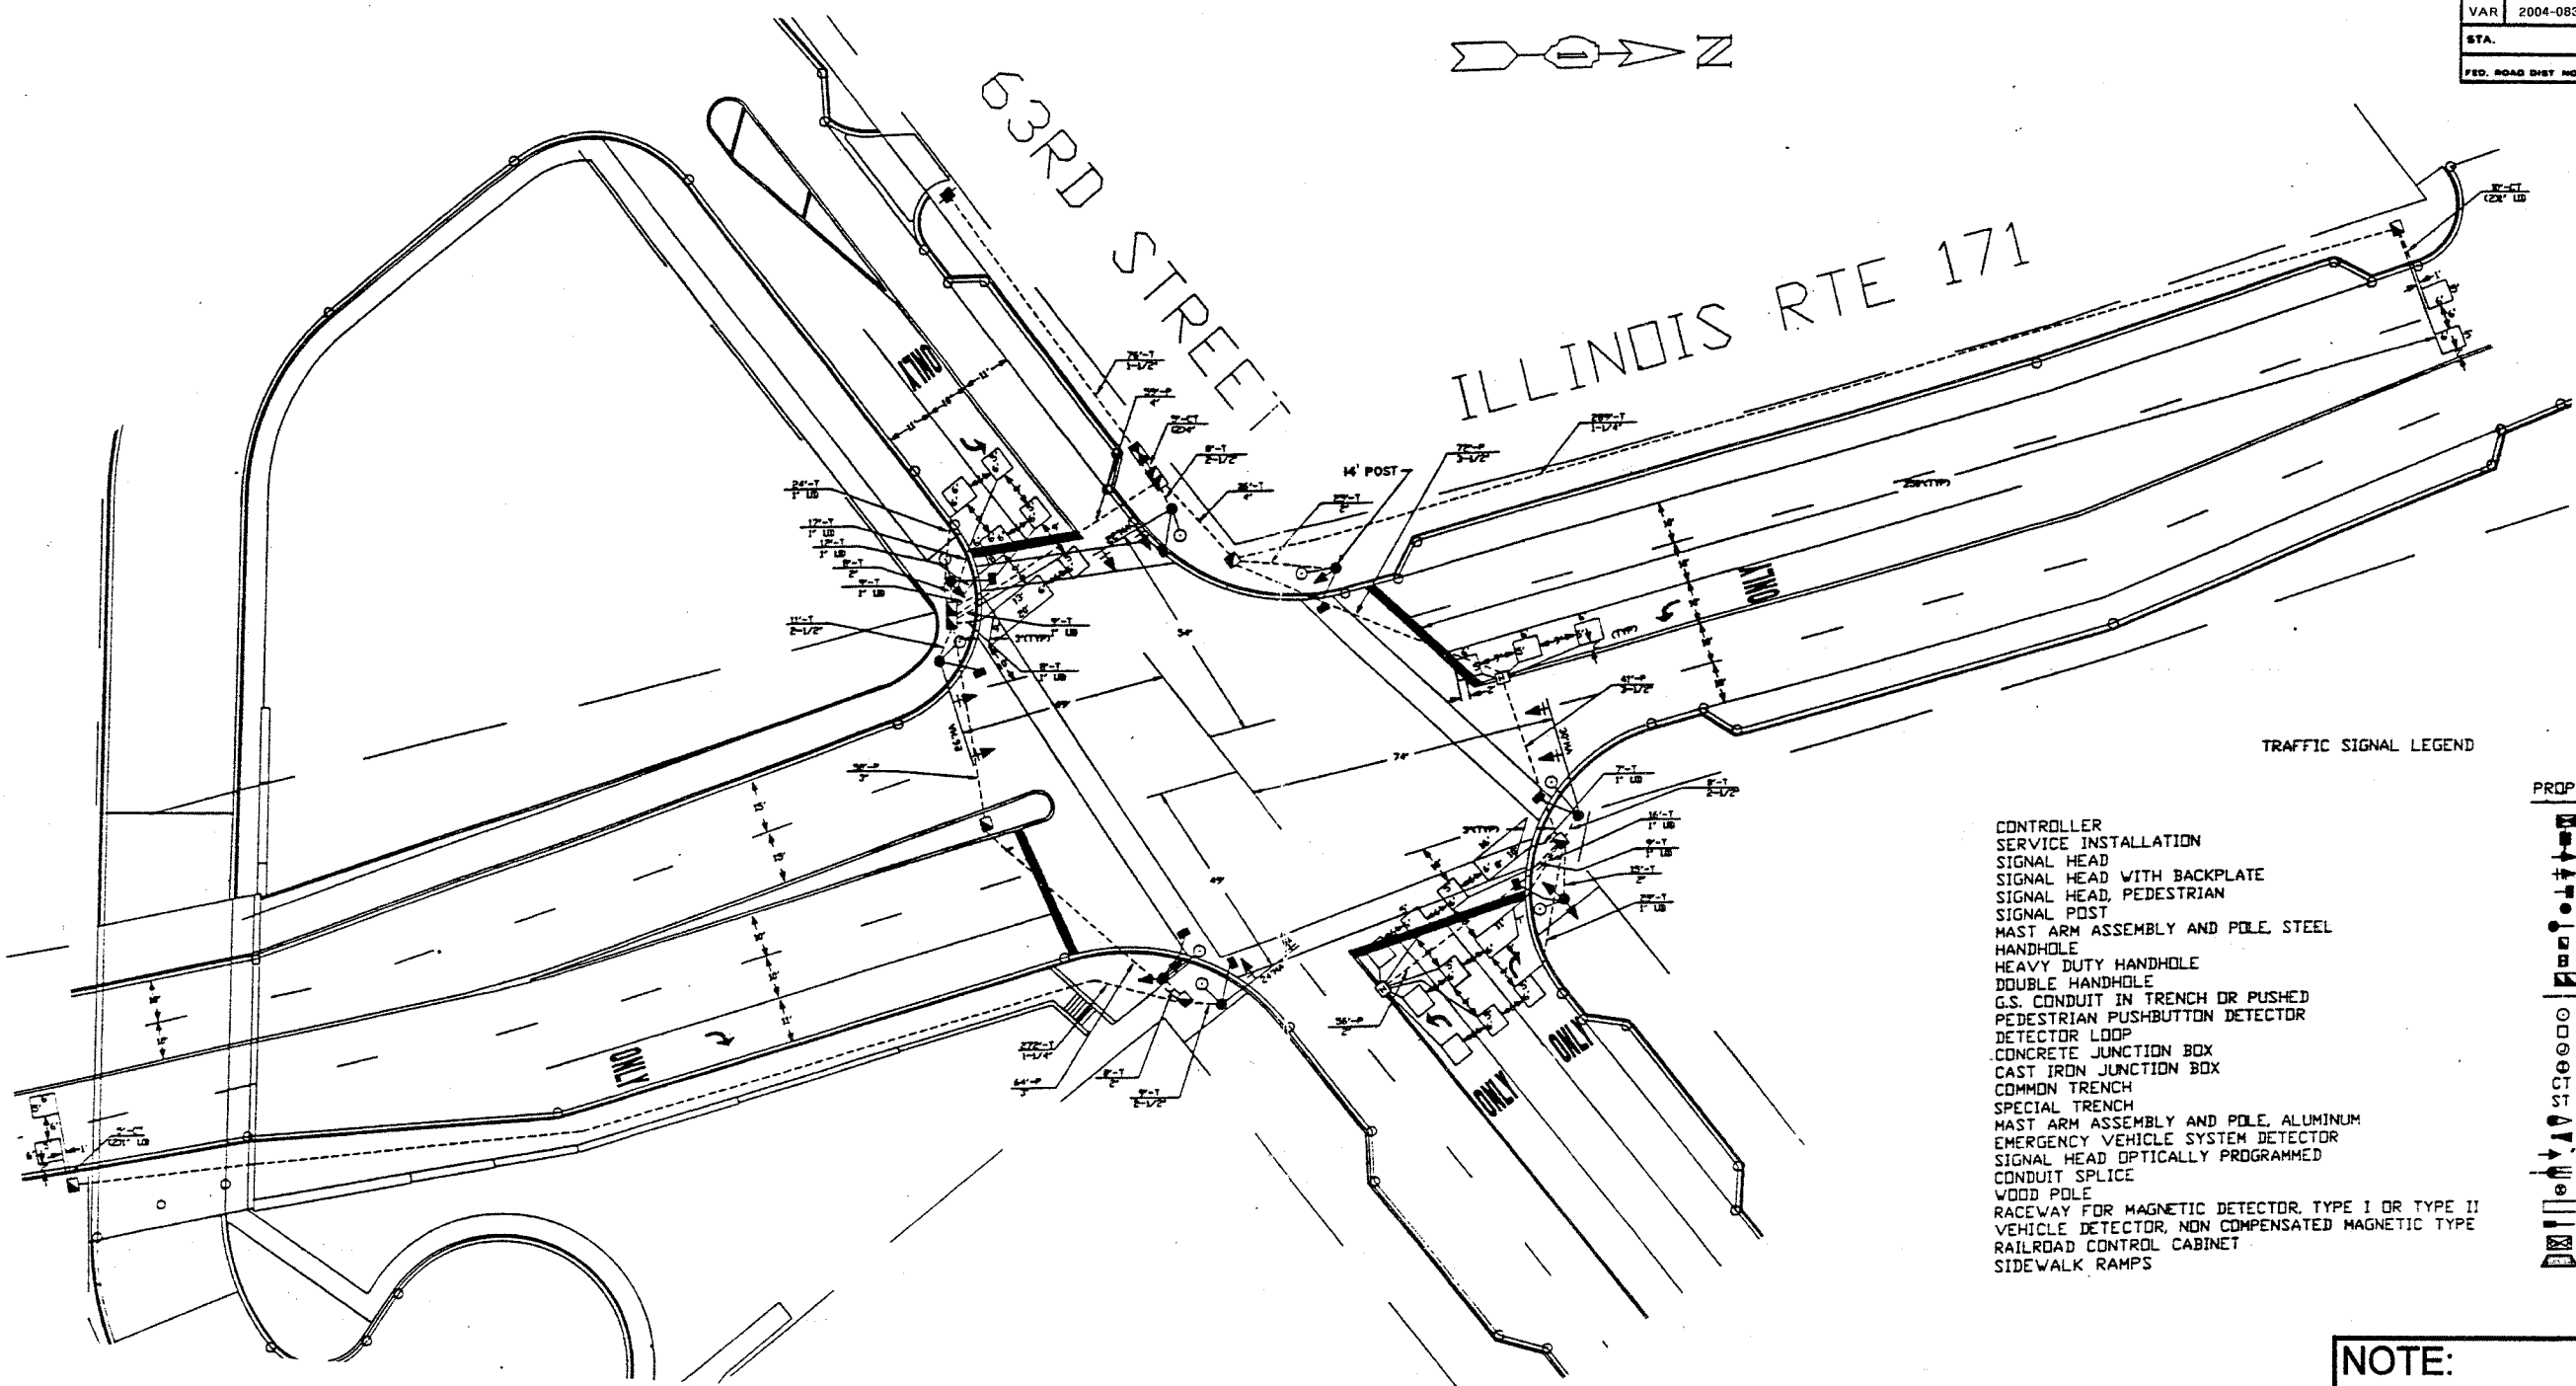

TRAFFIC SIGNAL LEGEND

PROPOSED	EXISTING

FOR INFORMATION ONLY

NOTE:
THIS PLAN IS FOR THE PURPOSE OF REPLACING THE DETECTOR LOOPS ONLY. ALL OTHER INFORMATION SHOWN IS NOT RELATED AND WILL BE DISREGARDED.

REPLACE ALL DETECTOR LOOPS AS SHOWN

(WITHIN THE RESURFACING LIMITS)

CODE NO.	QUANTITY	UNIT	ITEM
86600600		Foot	Detector Loop Replacement

REVISIONS	
NAME	DATE

ILLINOIS DEPARTMENT OF TRANSPORTATION
DETECTOR LOOP REPLACEMENT
ILL. RTE 171 @ 63RD STREET
SCALE: 1" = 20'
DATE: AUG-05
DRAWN BY: [Signature]
DESIGNED BY: [Signature]
CHECKED BY: [Signature]