


STATE	SECTION	COUNTY	TOTAL SHEETS	SHEET NO.
VAR	2004-083 I	COOK	40	34
STA.	TO STA.			
FED. ROAD DIST NO 7	ILLINOIS	FED AID PROJECT		

62825

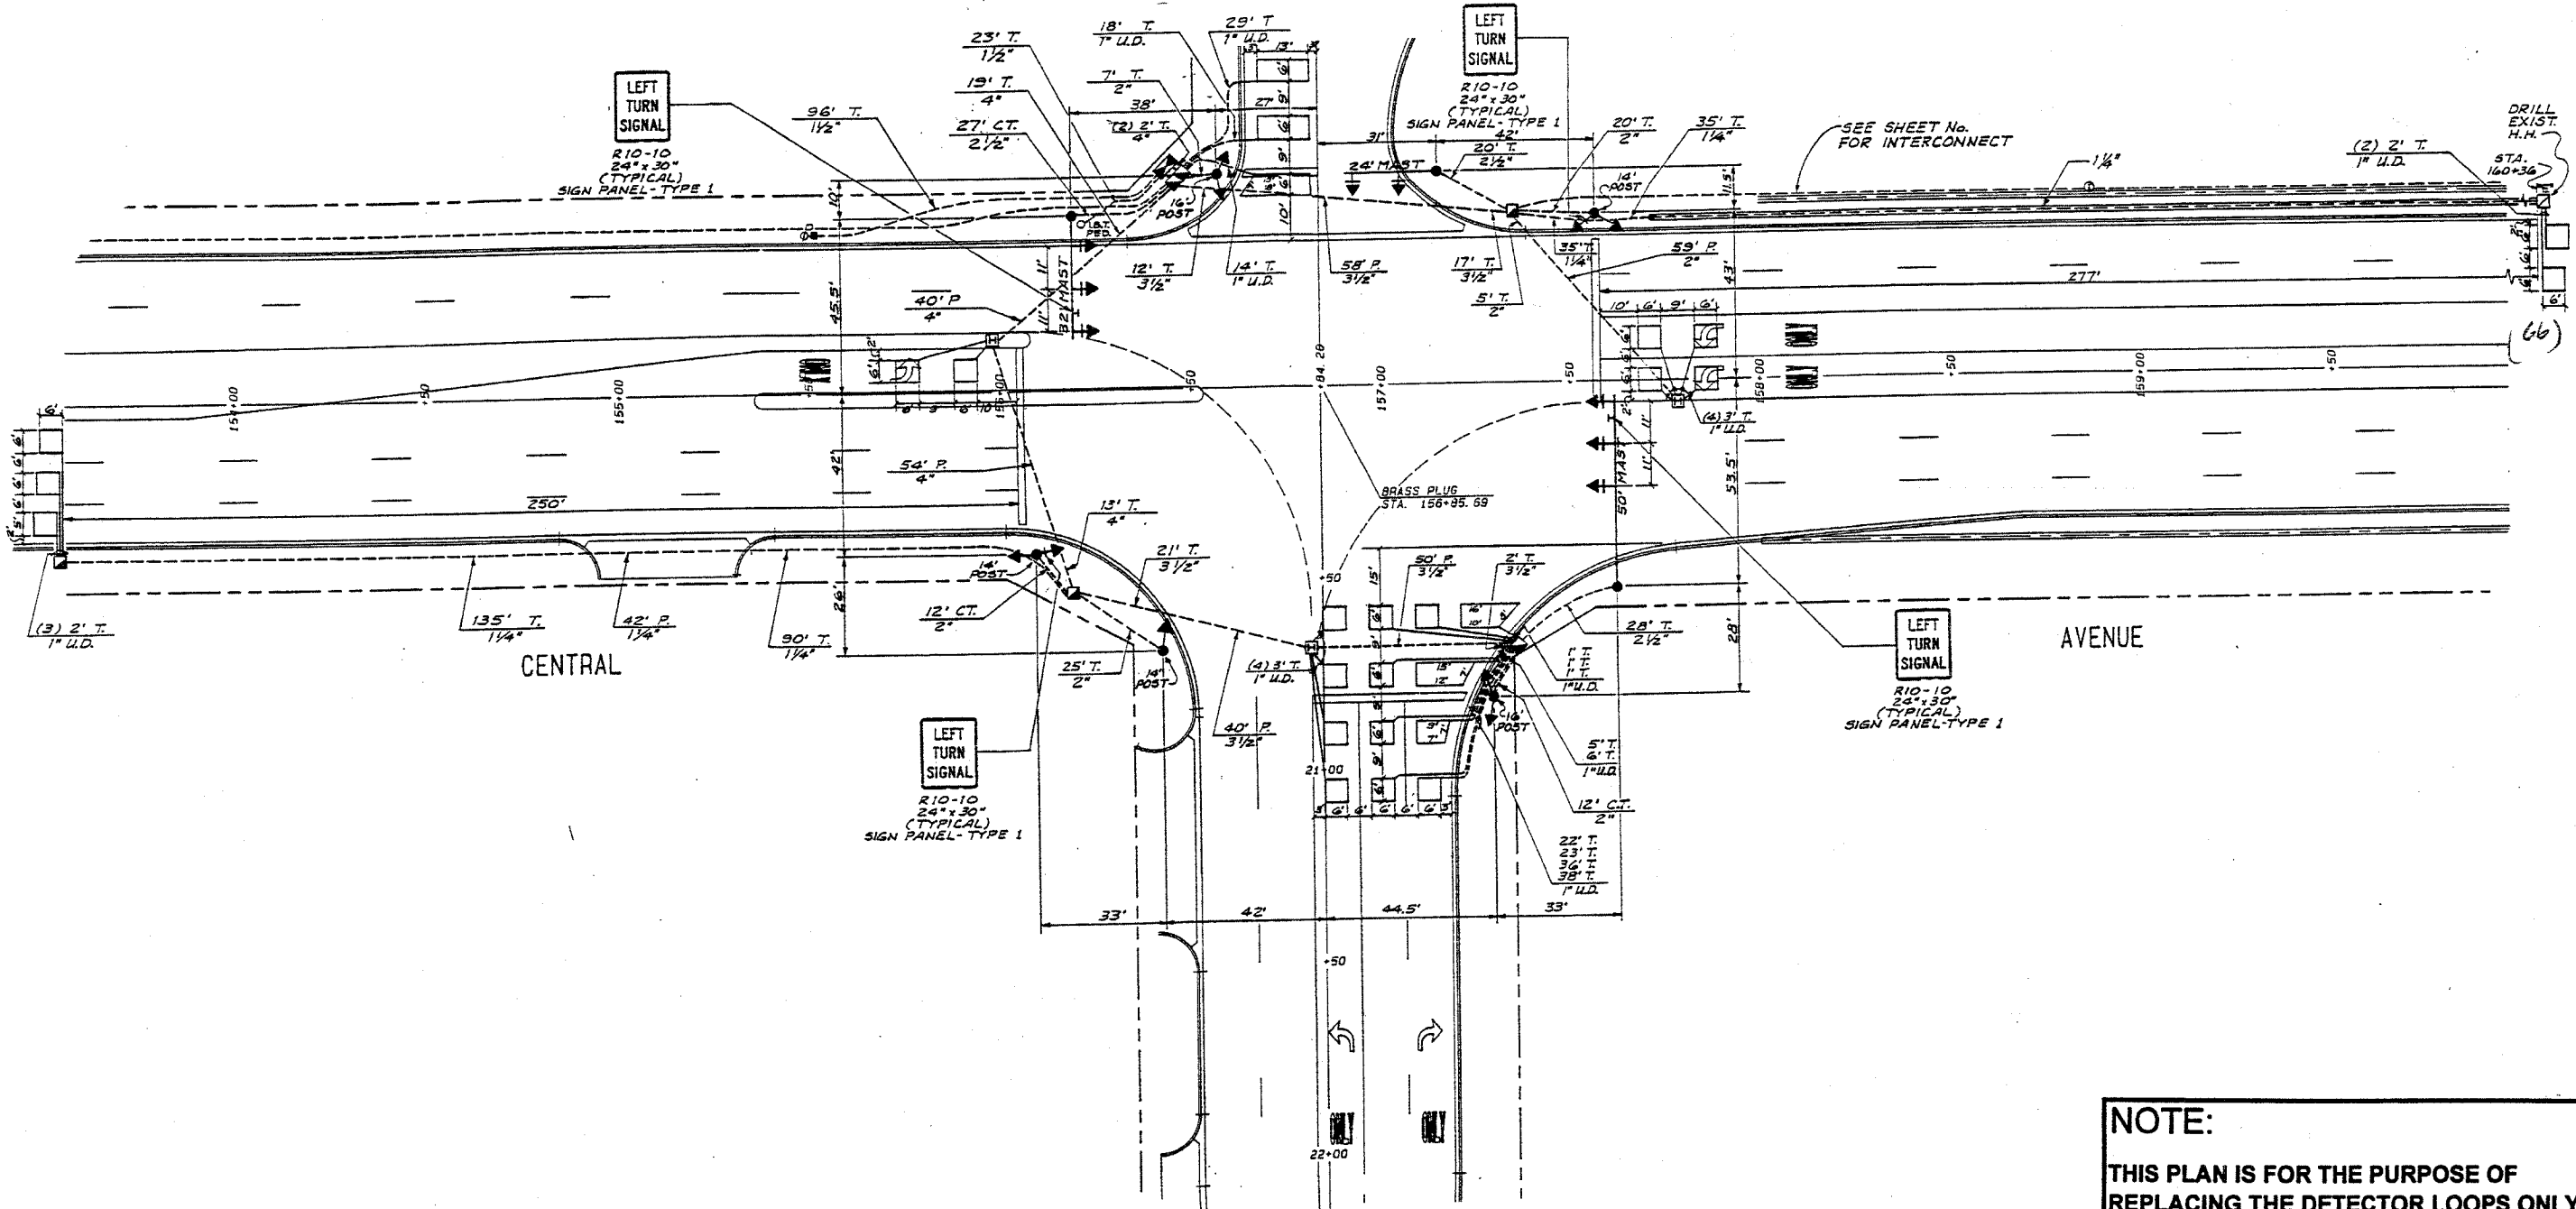

REPLACE ALL DETECTOR LOOPS AS SHOWN
(WITHIN THE RESURFACING LIMITS)

CODE NO.	QUANTITY	UNIT	ITEM
86500600	(66)	Foot	Detector Loop Replacement

NOTE:
THIS PLAN IS FOR THE PURPOSE OF REPLACING THE DETECTOR LOOPS ONLY. ALL OTHER INFORMATION SHOWN IS NOT RELATED AND WILL BE DISREGARDED.

ILLINOIS DEPARTMENT OF TRANSPORTATION
DETECTOR LOOP REPLACEMENT
47TH STREET @ CENTRAL AVE.
SCALE: T = 20'
DATE: AUG. 05
DRAWN BY: J.E.
DESIGNED BY: J.E.
CHECKED BY: J.E.

REVISIONS	
NAME	DATE