
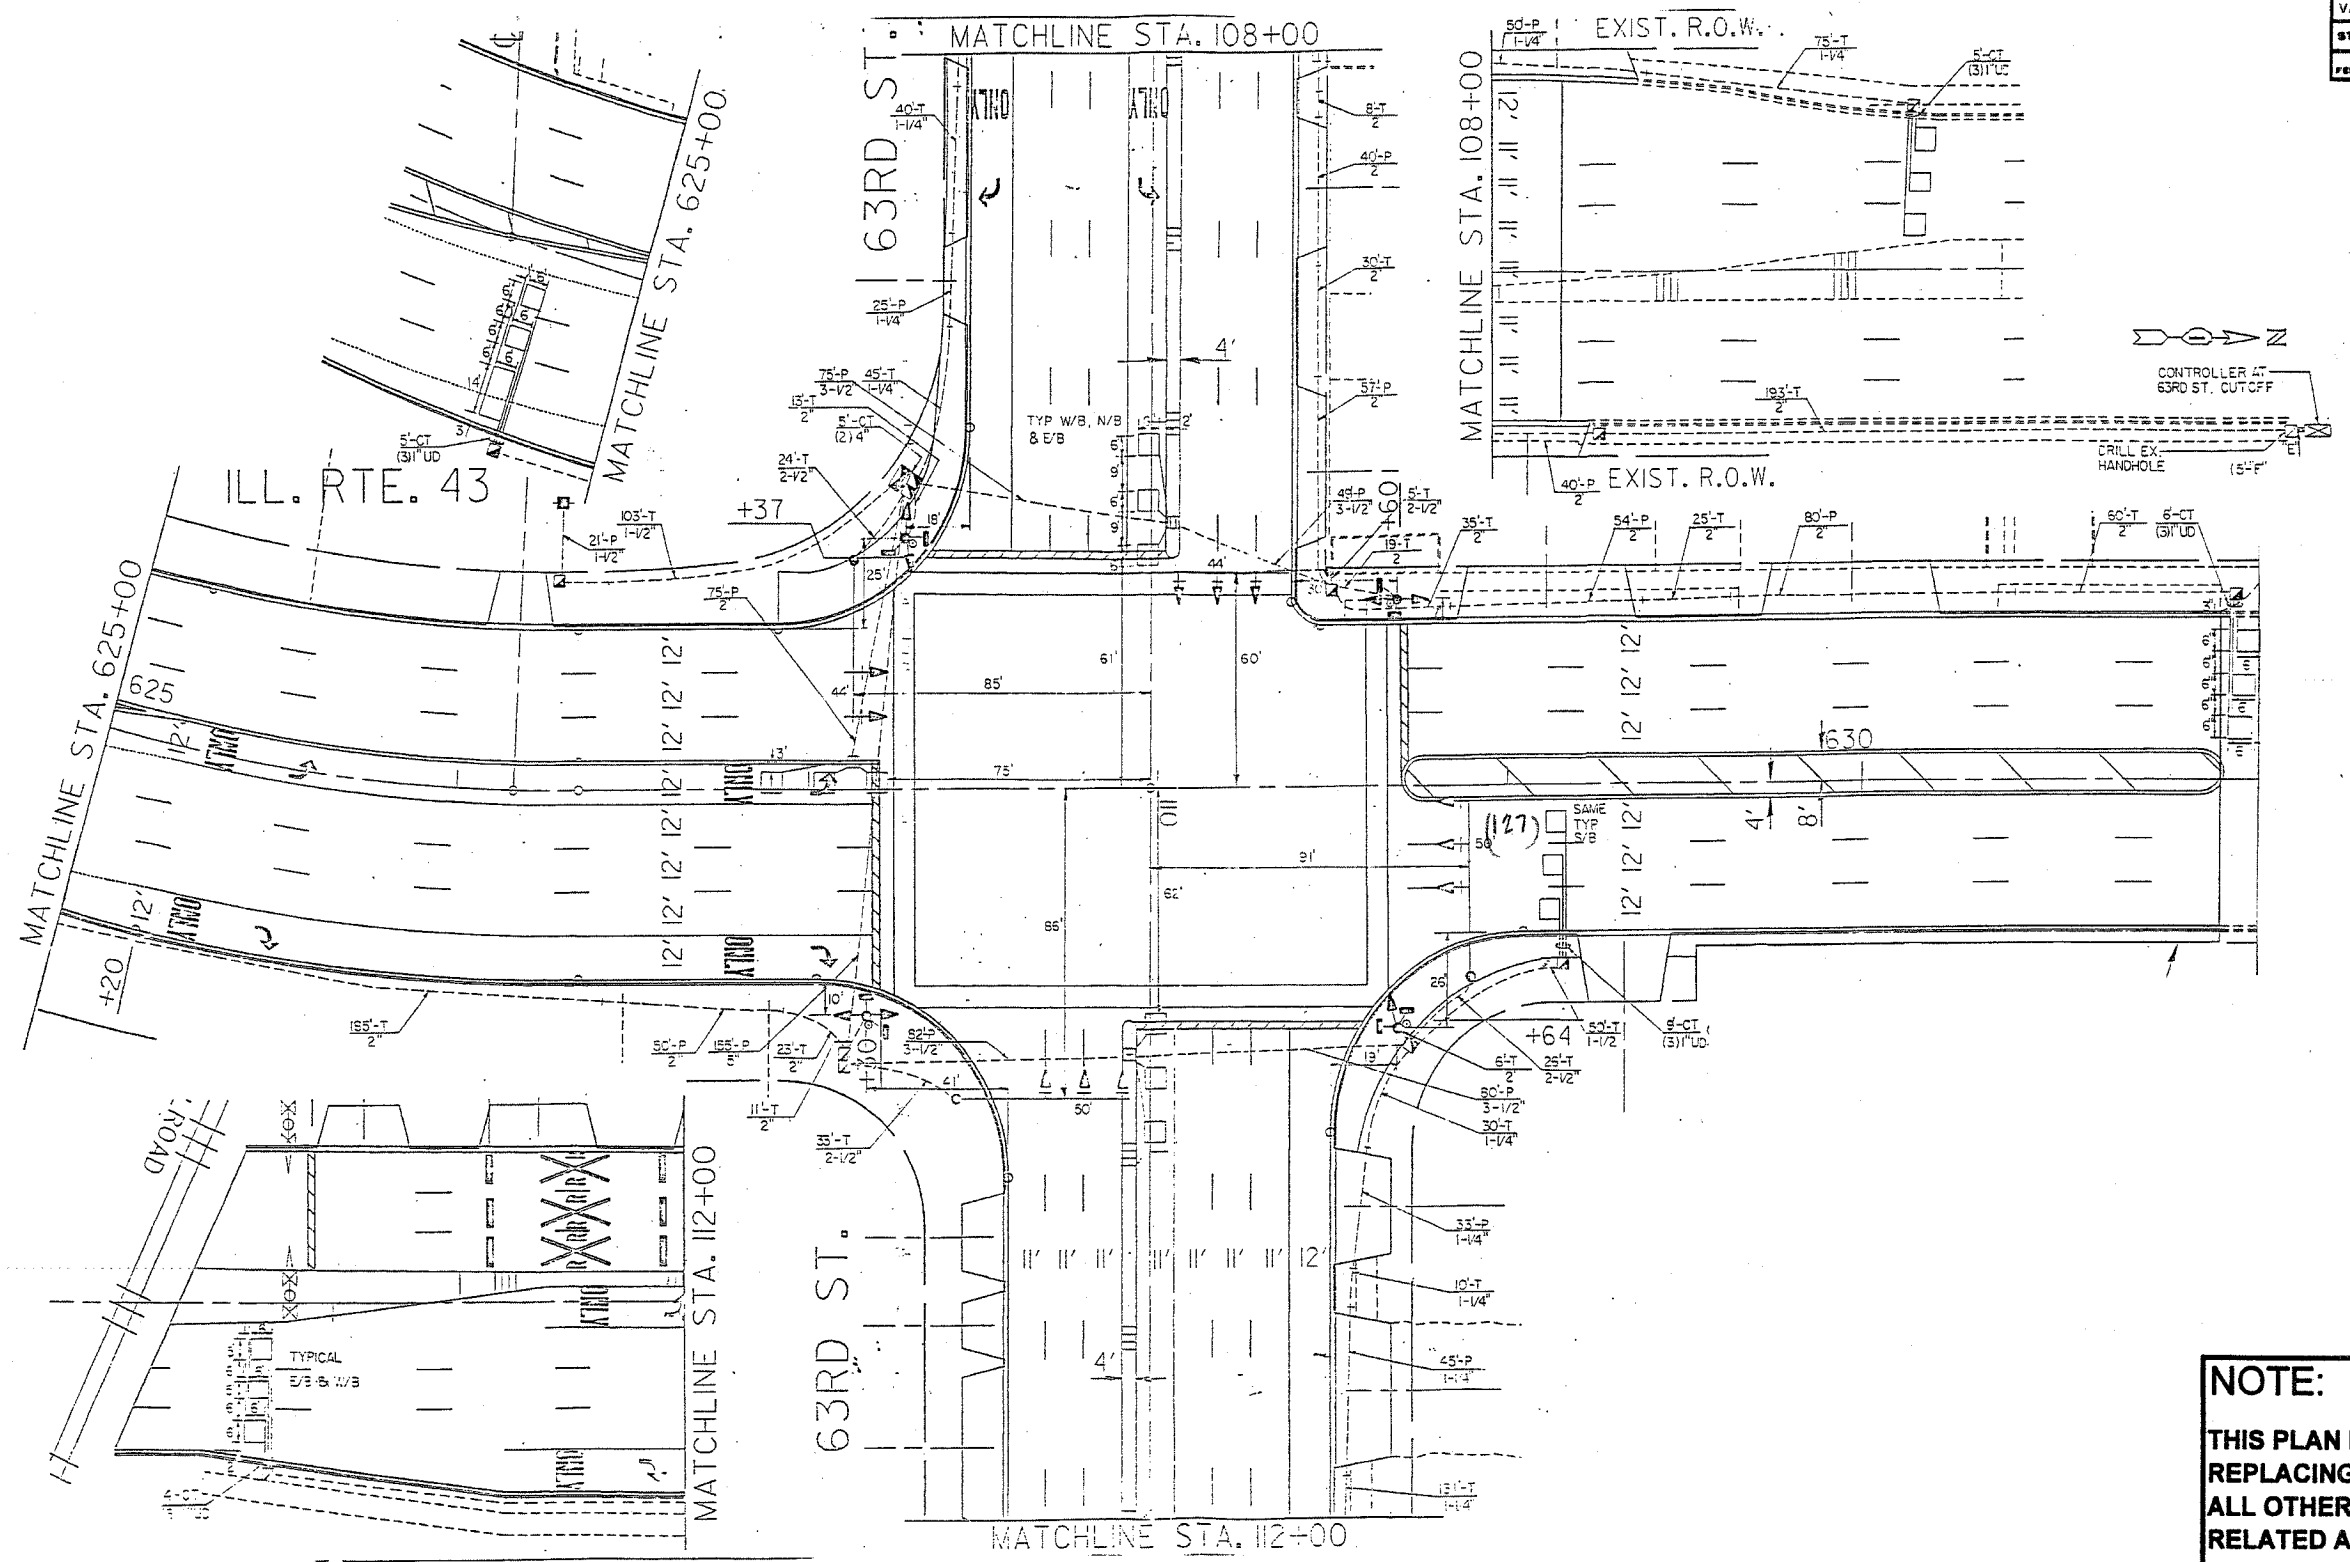


SECTION	COUNTY	TOTAL SHEETS	SHEET NO.
VAR 2004-083 I	COOK	40	35
STA. TO STA.		FED. ROAD DIST NO 7 ILLINOIS FED AID PROJECT	

62825

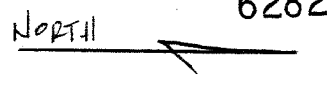

NOTE:
 THIS PLAN IS FOR THE PURPOSE OF REPLACING THE DETECTOR LOOPS ONLY. ALL OTHER INFORMATION SHOWN IS NOT RELATED AND WILL BE DISREGARDED.

REPLACE ALL DETECTOR LOOPS AS SHOWN
 (WITHIN THE RESURFACING LIMITS)

CODE NO.	QUANTITY	UNIT	ITEM
86600600	127	Foot	Detector Loop Replacement

REVISIONS	
NAME	DATE

ILLINOIS DEPARTMENT OF TRANSPORTATION
DETECTOR LOOP REPLACEMENT

ILL. ROUTE 43 @ 63RD STREET

SCALE: 1" = 20'
 DATE: AUG. 05

DRAWN BY: J.E.
 DESIGNED BY: J.E.
 CHECKED BY: J.E.