


F.A.I. RTE.	SECTION	COUNTY	TOTAL SHEETS	SHEET NO.
57	99-I-N	WILL	52	12

STA.	TO STA.
FED. ROAD DIST. NO.	ILLINOIS FED. AID PROJECT

CONTRACT NO. 62834

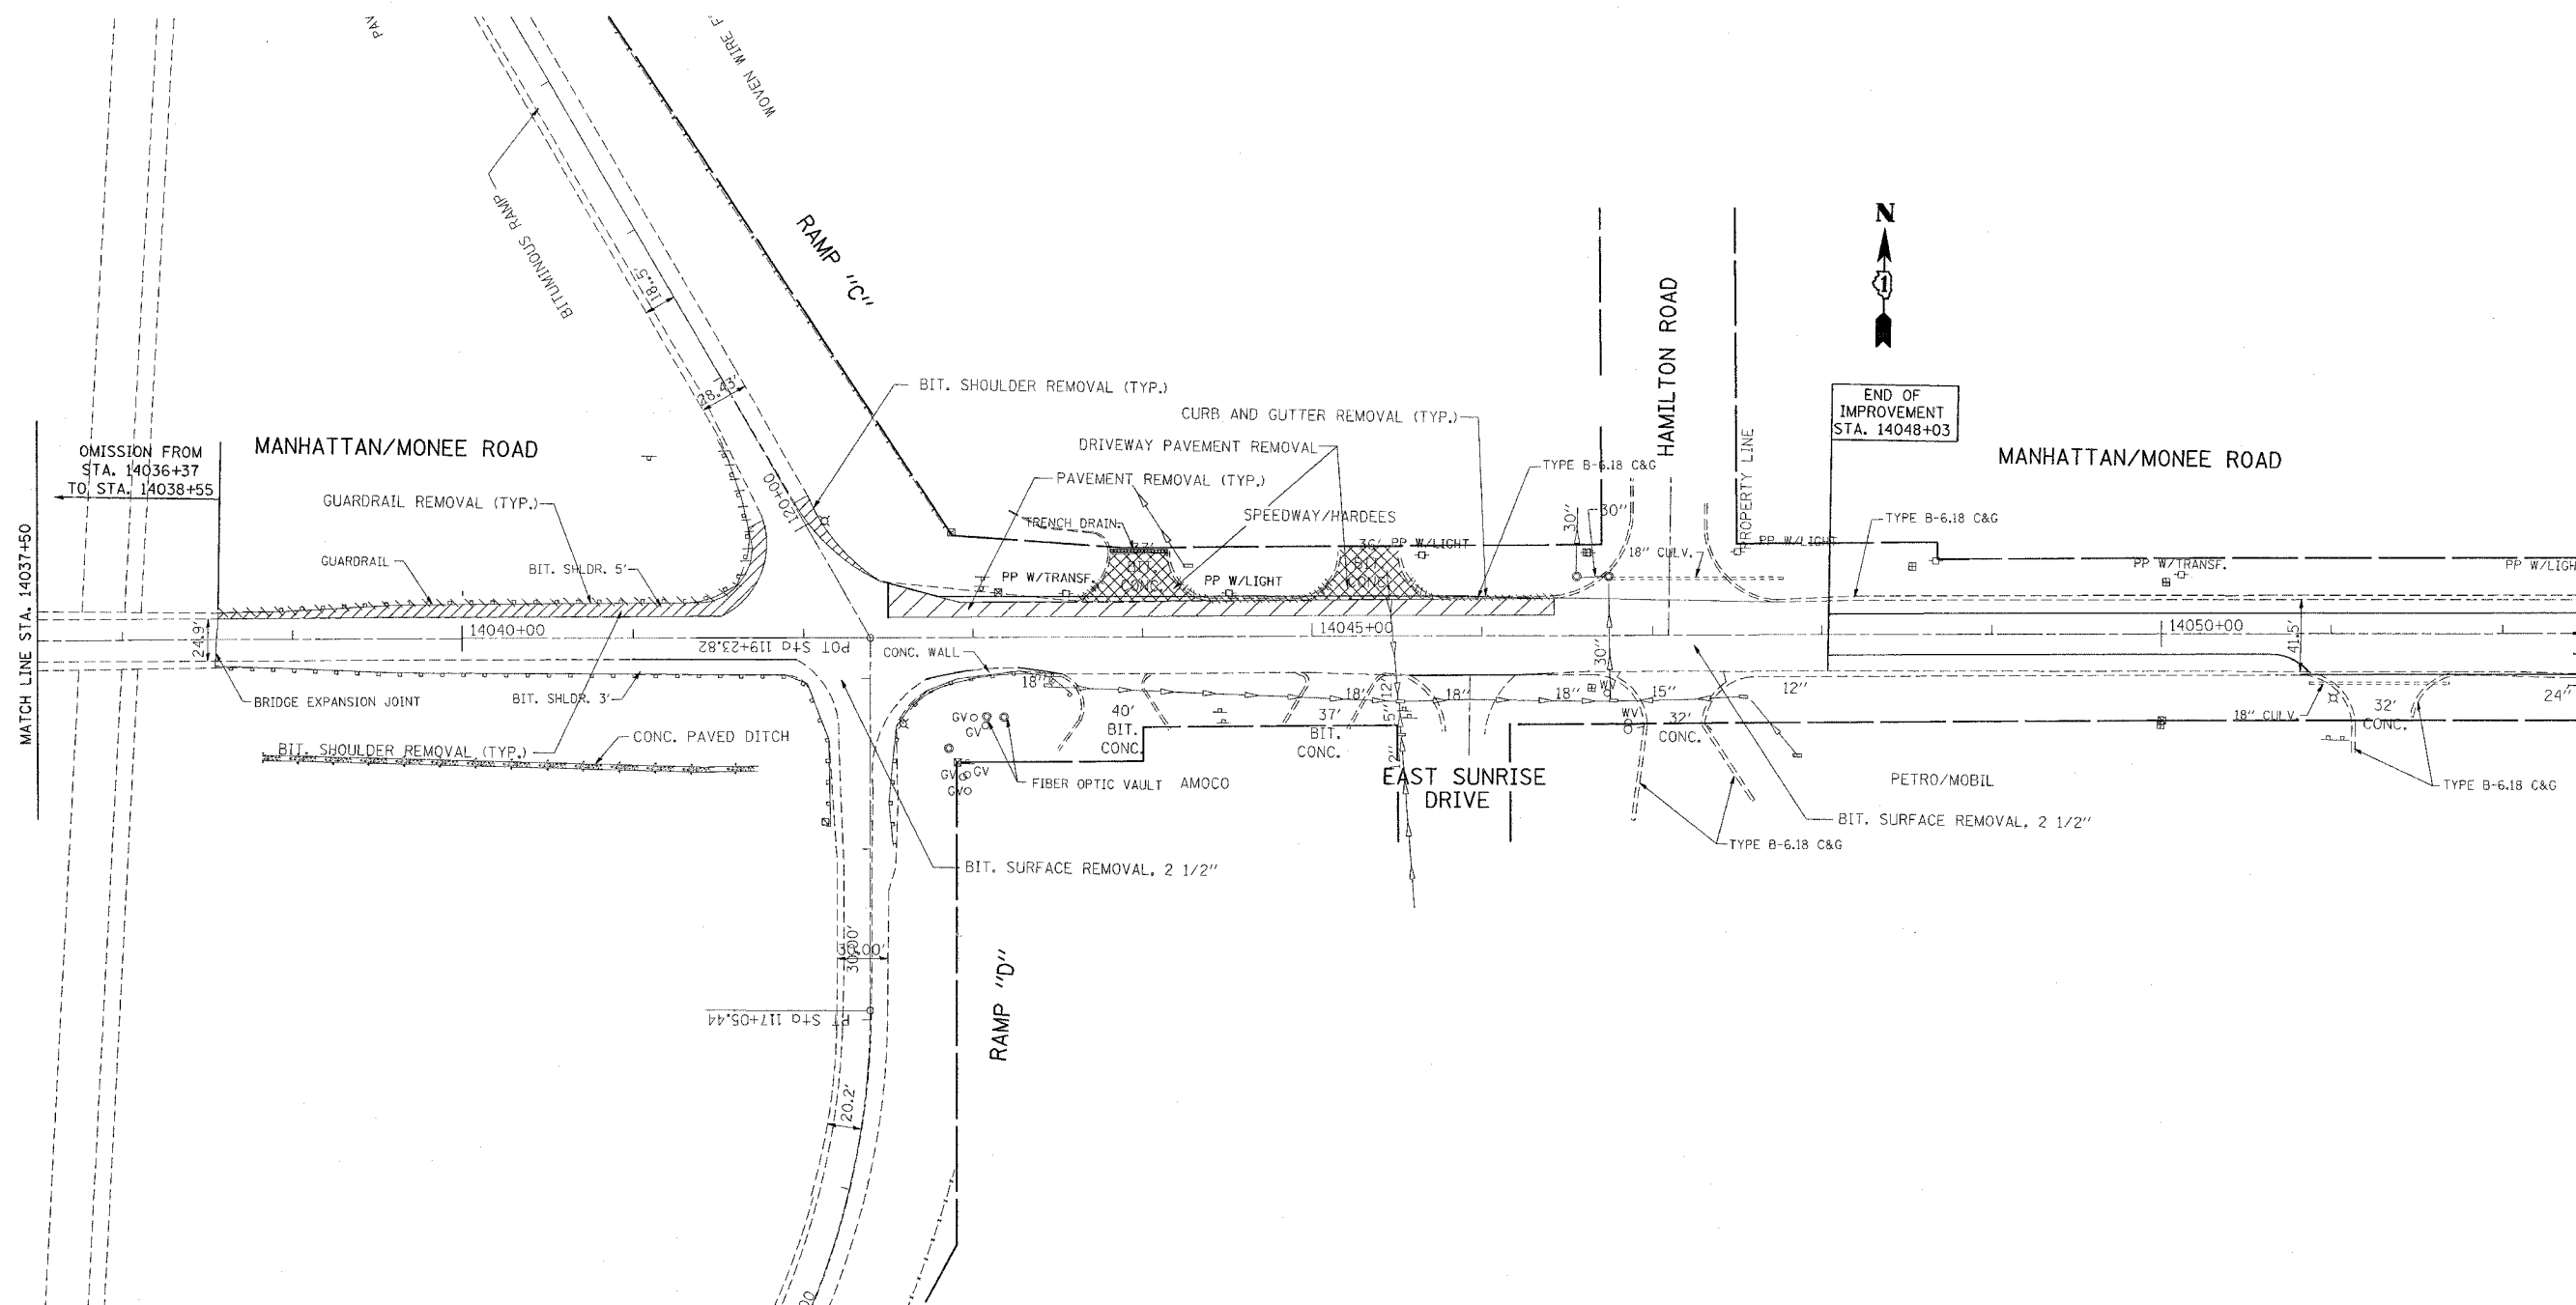

PLOT DATE = 9/29/2005
 FILE NAME = c:\projects\fa1556804\dl35884\m32
 PLOT SCALE = 60.0000 / IN.
 REFERENCE = *REF*

REVISIONS	
NAME	DATE

ILLINOIS DEPARTMENT OF TRANSPORTATION
 FAI 57/ I-57
 @ MANHATTAN-MONEE ROAD
 EXISTING ROADWAY

SCALE: VERT. 1"=50'
 HORIZ. 1"=50'
 DATE
 DRAWN BY
 CHECKED BY