


F.A.I. RTE.	SECTION	COUNTY	TOTAL SHEETS	SHEET NO.
57	99-1-N	WILL	52	14

STA.	TO STA.
FED. ROAD DIST. NO.	ILLINOIS FED. AID PROJECT

CONTRACT NO. 62834

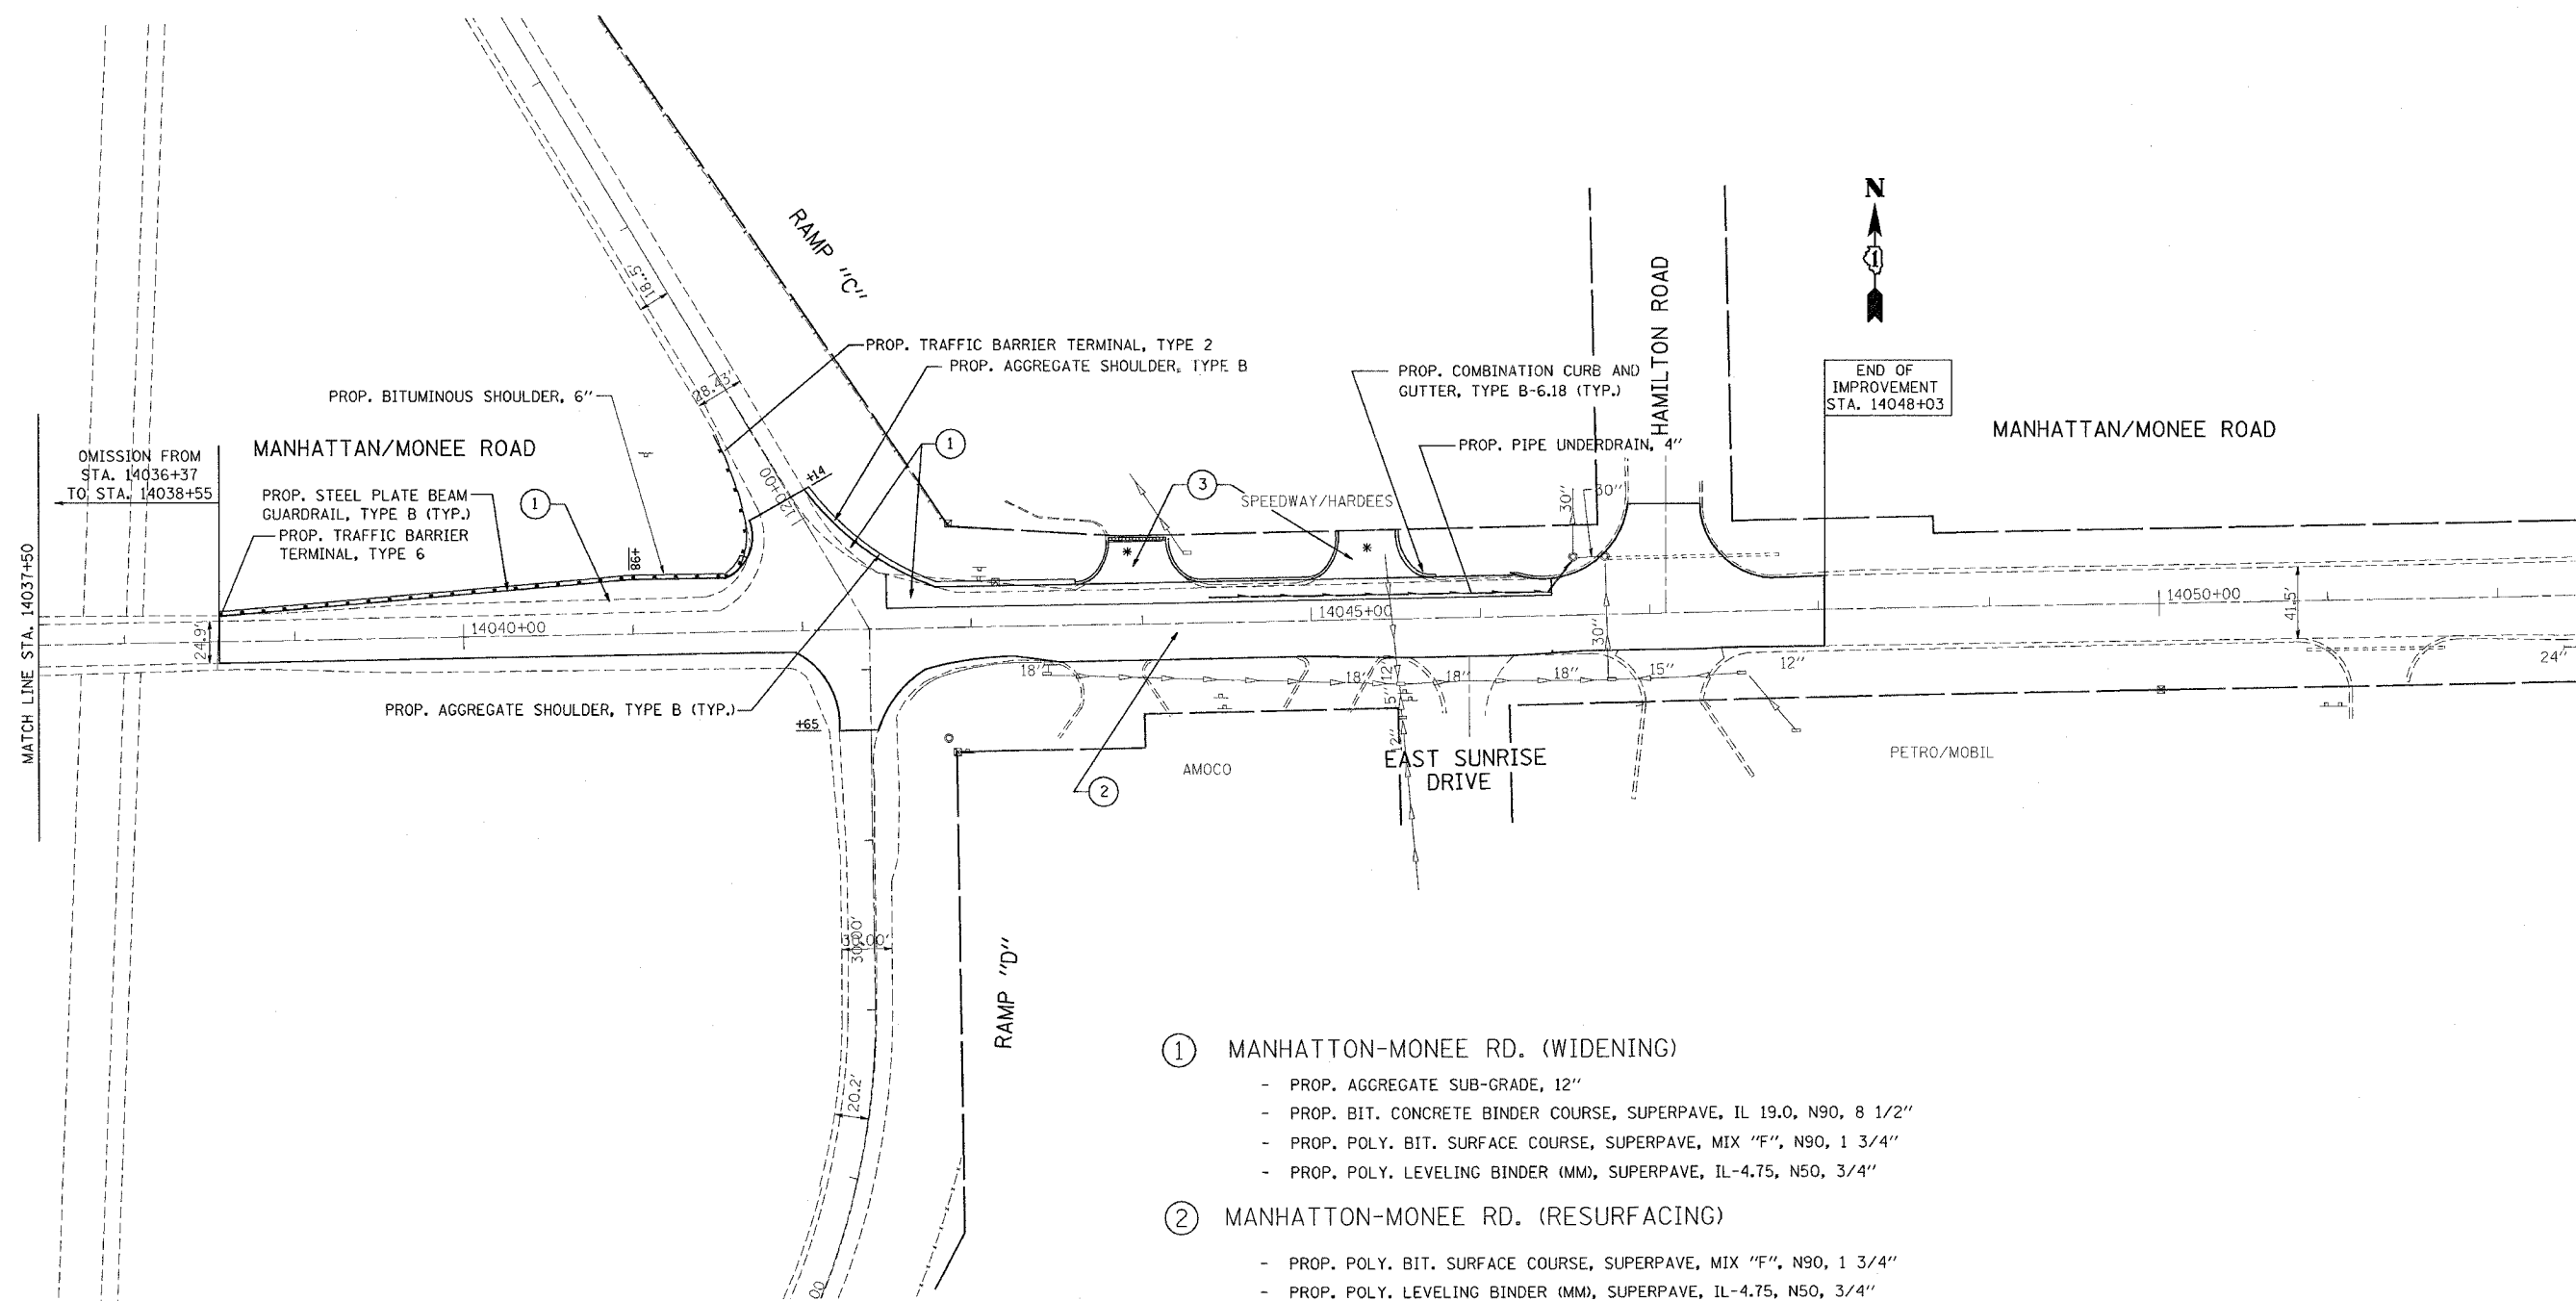

- ① MANHATTAN-MONEE RD. (WIDENING)
 - PROP. AGGREGATE SUB-GRADE, 12"
 - PROP. BIT. CONCRETE BINDER COURSE, SUPERPAVE, IL 19.0, N90, 8 1/2"
 - PROP. POLY. BIT. SURFACE COURSE, SUPERPAVE, MIX "F", N90, 1 3/4"
 - PROP. POLY. LEVELING BINDER (MM), SUPERPAVE, IL-4.75, N50, 3/4"
 - ② MANHATTAN-MONEE RD. (RESURFACING)
 - PROP. POLY. BIT. SURFACE COURSE, SUPERPAVE, MIX "F", N90, 1 3/4"
 - PROP. POLY. LEVELING BINDER (MM), SUPERPAVE, IL-4.75, N50, 3/4"
 - ③ MANHATTAN-MONEE RD. (DRIVEWAY)
 - PROP. BIT. BASE COURSE, SUPERPAVE, 8"
 - PROP. BIT. CONCRETE SURFACE COURSE, SUPERPAVE, MIX "C", N50, 2"
- * BITUMINOUS DRIVEWAY - COMMERCIAL ENTRANCE

REVISIONS	
NAME	DATE

ILLINOIS DEPARTMENT OF TRANSPORTATION
 FAI 57/ I-57
 © MANHATTAN-MONEE ROAD
 PROPOSED ROADWAY

SCALE: VERT. 1"=50'
 HORIZ. 1"=50'
 DATE _____ DRAWN BY _____
 CHECKED BY _____

PLOT DATE = 10/27/2005
 FILE NAME = J:\105684\105684.dwg
 PLOT SCALE = 49.9999 / IN.
 REFERENCE = #REF#