


CONTRACT NO. 62834				
F.A.L. RTE.	SECTION	COUNTY	TOTAL SHEETS	SHEET NO.
57	99-1-N	WILL	52	25
STA.		TO STA.		
FED. ROAD DIST. NO.	ILLINOIS FED. AID PROJECT			
D-91-358-04				

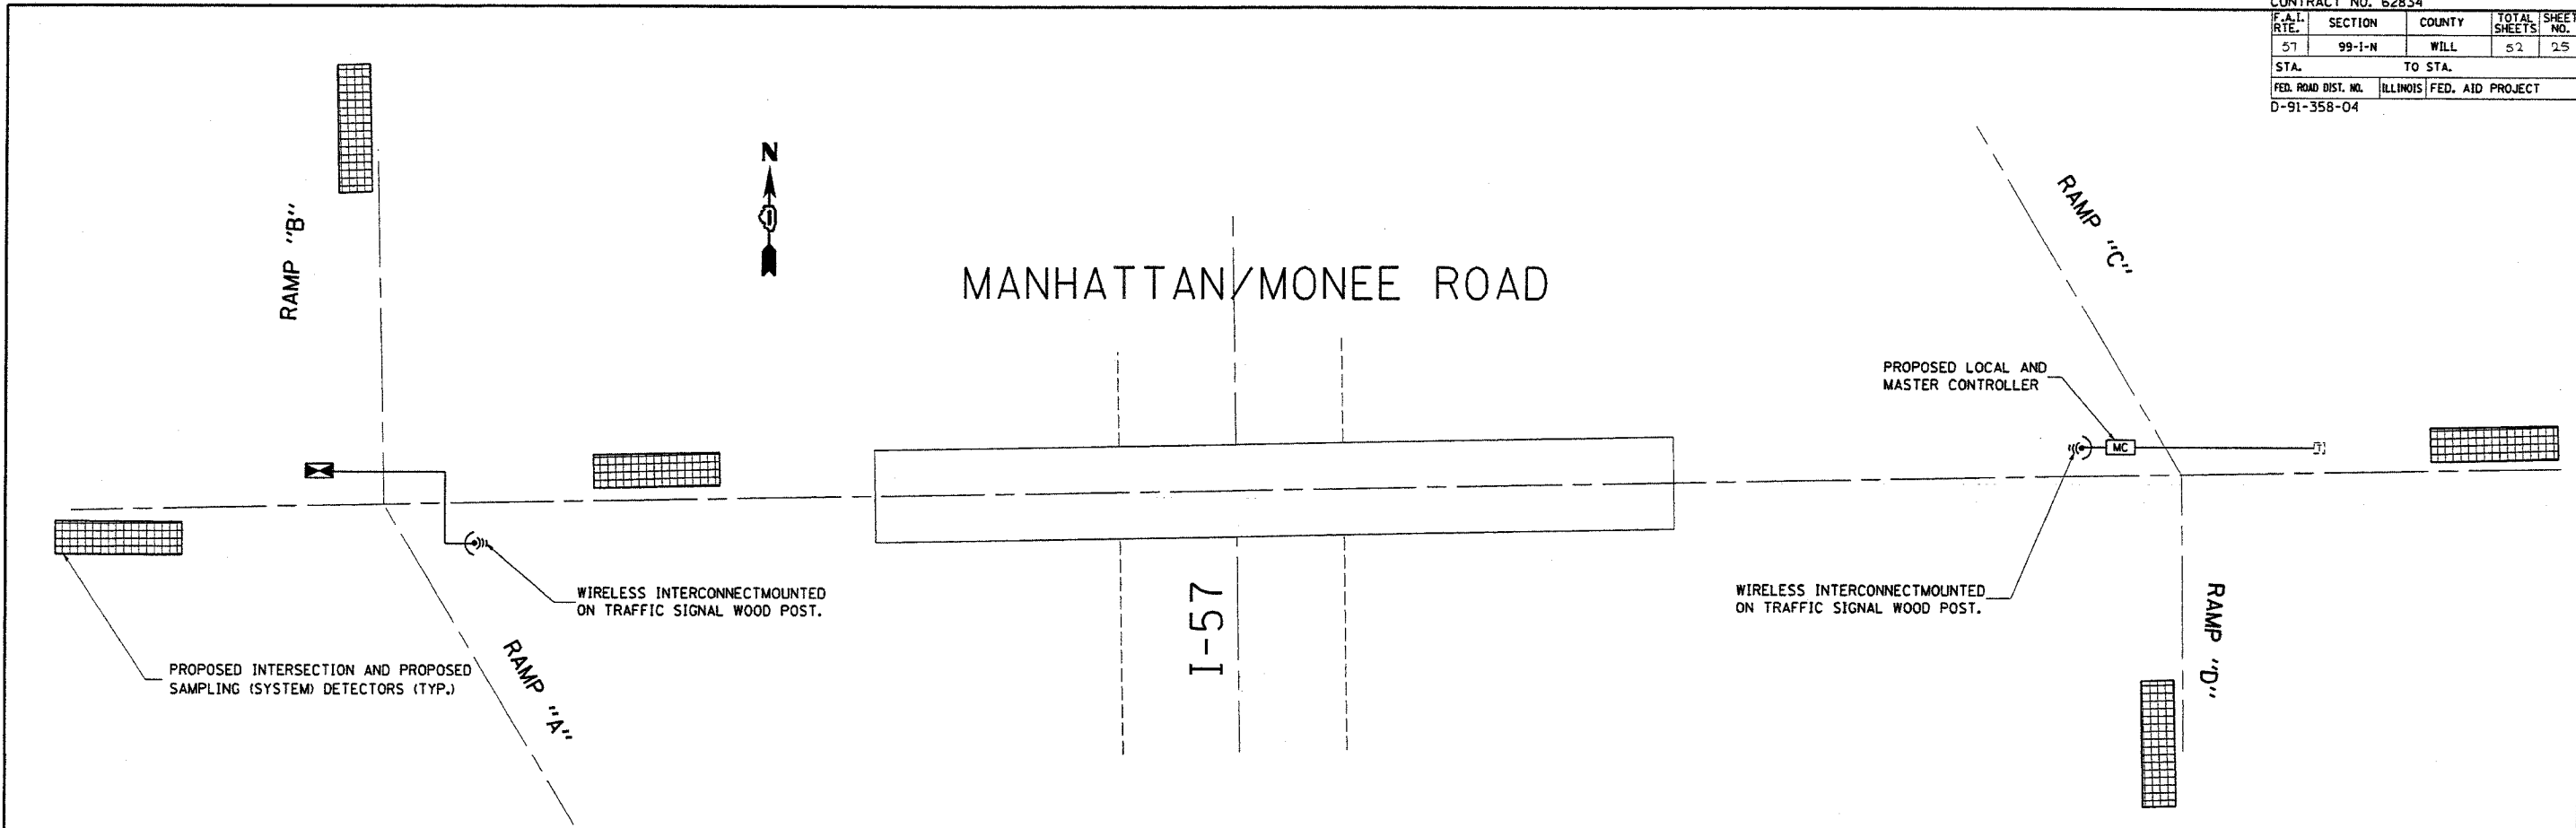

INTERCONNECT SCHEMATIC LEGEND

	PROPOSED	EXISTING
INTERSECTION CONTROLLER		
MASTER CONTROLLER		
MASTER MASTER CONTROLLER		
TELEPHONE CONNECTION		
INTERSECTION & SAMPLING (SYSTEM) DETECTORS		
PREFORMED INTERSECTION & SAMPLING (SYSTEM) DETECTORS		
EXISTING INTERSECTION LOOP DETECTORS, PROPOSED SAMPLING (SYSTEM) DETECTORS		
SAMPLING (SYSTEM) DETECTORS		
SAMPLING (SYSTEM) PREFORMED DETECTORS		
EXISTING SAMPLING (SYSTEM) DETECTORS; PROPOSED INTERSECTION AND SAMPLING (SYSTEM) DETECTORS.		
EXISTING SAMPLING (SYSTEM) DETECTORS, PROPOSED SAMPLING (SYSTEM) DETECTORS		
FIBER OPTIC CABLE IN CONDUIT, NUMBER OF FIBERS AS NOTED		
INTERCONNECT CABLE - NO. 18 3 PAIR TWISTED, SHIELDED		
ELECTRIC CABLE IN CONDUIT, LEAD-IN, NO. 14, 1 PAIR		
ELECTRIC CABLE IN CONDUIT, TRACER, NO. 14 1/C, UNLESS NOTED OTHERWISE		
WIRELESS INTERCONNECT (ANTENNA)		
VIDEO DETECTION ZONE		

DESCRIPTION	QUANTITY	UNIT
MASTER CONTROLLER	1	EACH
WIRELESS INTERCONNECT SYSTEM	1	EACH

REVISIONS	
NAME	DATE

ILLINOIS DEPARTMENT OF TRANSPORTATION

INTERCONNECT SCHEMATIC AND SCHEDULE OF QUANTITIES I-57 (S.B. RAMP TO N.B. RAMP) AT MONEE/MANHATTAN RD.

SCALE: VERT. 1"=20'
 HORIZ. DATE: 8/15/2005

DRAWN BY: BCK
 DESIGNED BY: BCK
 CHECKED BY: DAD

PLOT DATE = 8/15/2005
 FILE NAME = c:\projects\135804\traffic.m32
 PLOT SCALE = 42.3029' / IN.
 USER NAME = karthikeyan