


PLOT DATE = 10/21/2005
 FILE NAME = c:\projects\13588A\as...mp...
 PLOT SCALE = 18.0000 / IN.
 USER NAME = gullinamfp

ORIGINAL SURVEY
 SURVEYED BY: _____
 DATE: _____
 SURVEY NO.: _____
 CHECKED BY: _____
 DATE: _____

FINAL SURVEY
 SURVEYED BY: _____
 DATE: _____
 SURVEY NO.: _____
 CHECKED BY: _____
 DATE: _____

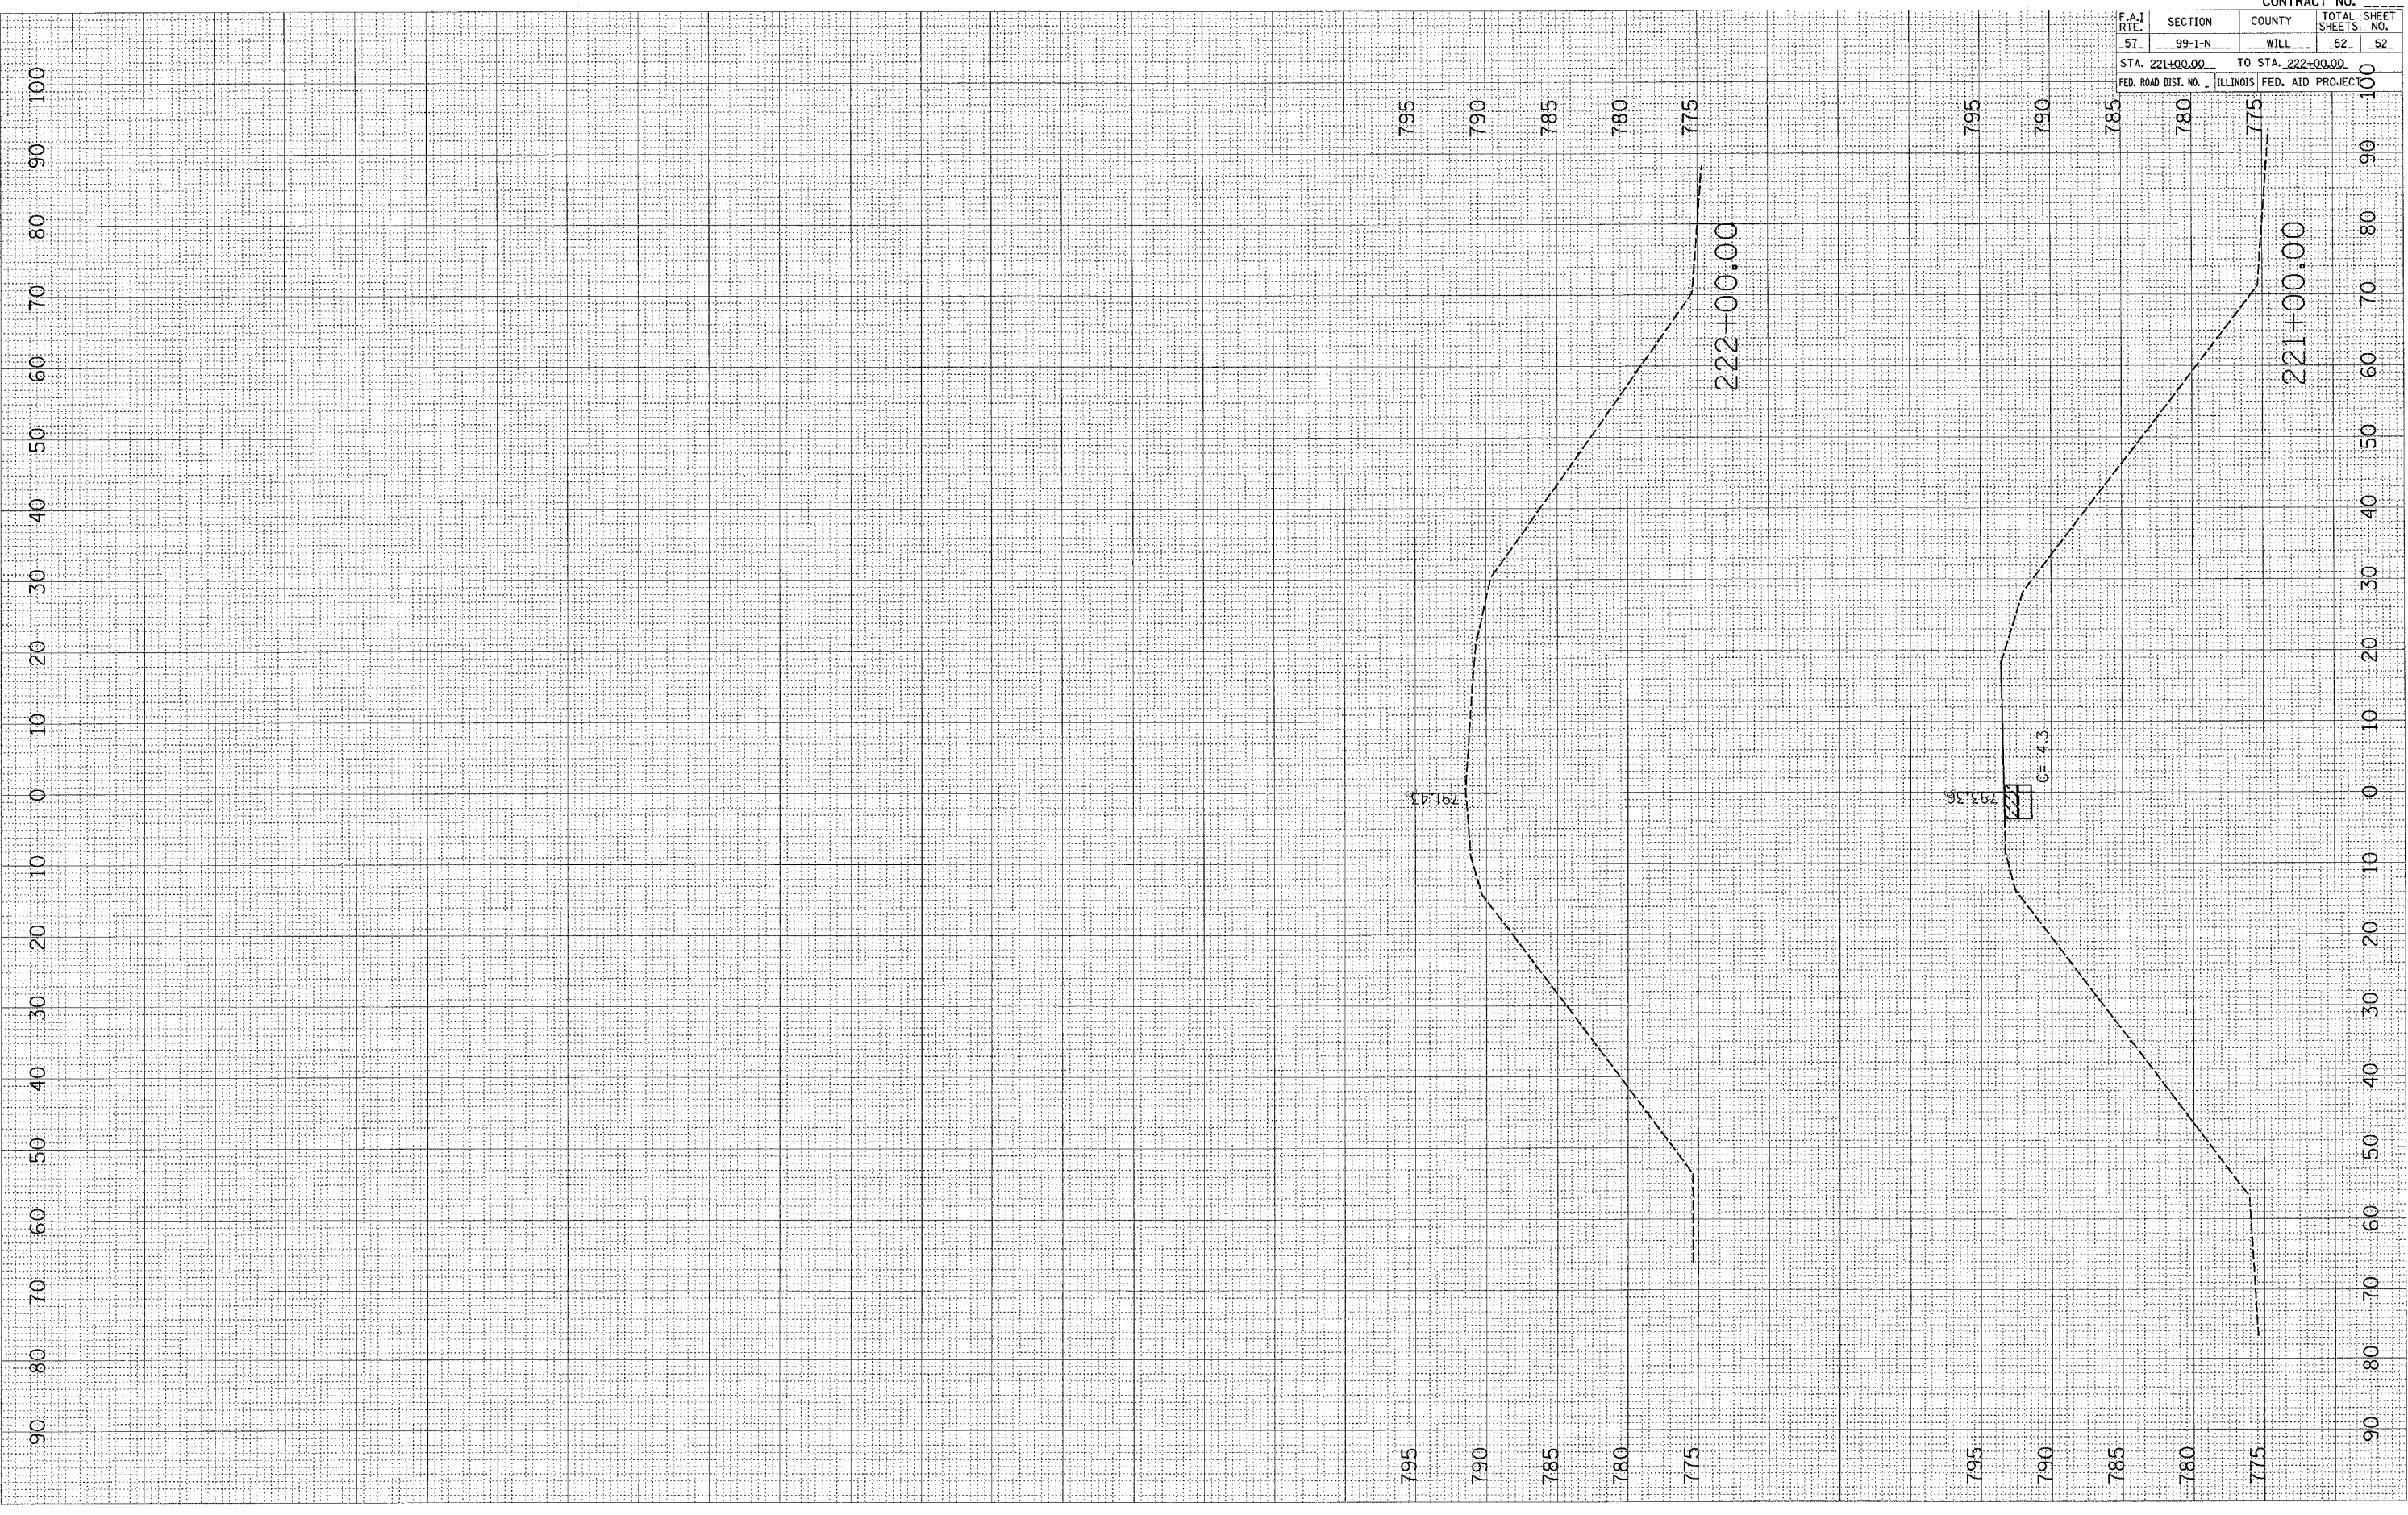

CONTRACT NO.				
F.A.I. RTE.	SECTION	COUNTY	TOTAL SHEETS	SHEET NO.
99-1-N	WILL		52	52
STA. 221+00.00 TO STA. 222+00.00				
FED. ROAD DIST. NO. ILLINOIS			FED. AID PROJECT	