
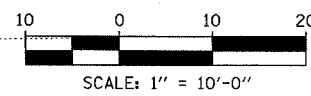
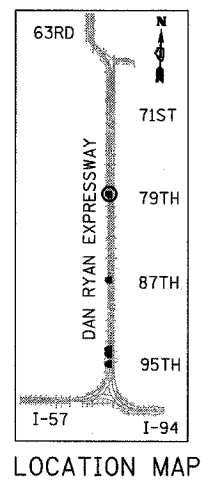


F.A.I. RTE.	SECTION	COUNTY	TOTAL SHEETS	SHEET NO.
94	*	COOK	30	4
STA. 1200+00.00		TO STA. 1330+00.00		
FED. ROAD DIST. NO.		ILLINOIS FED. AID PROJECT		
* (1516.1, 1717 & 1818) I-4		62933		

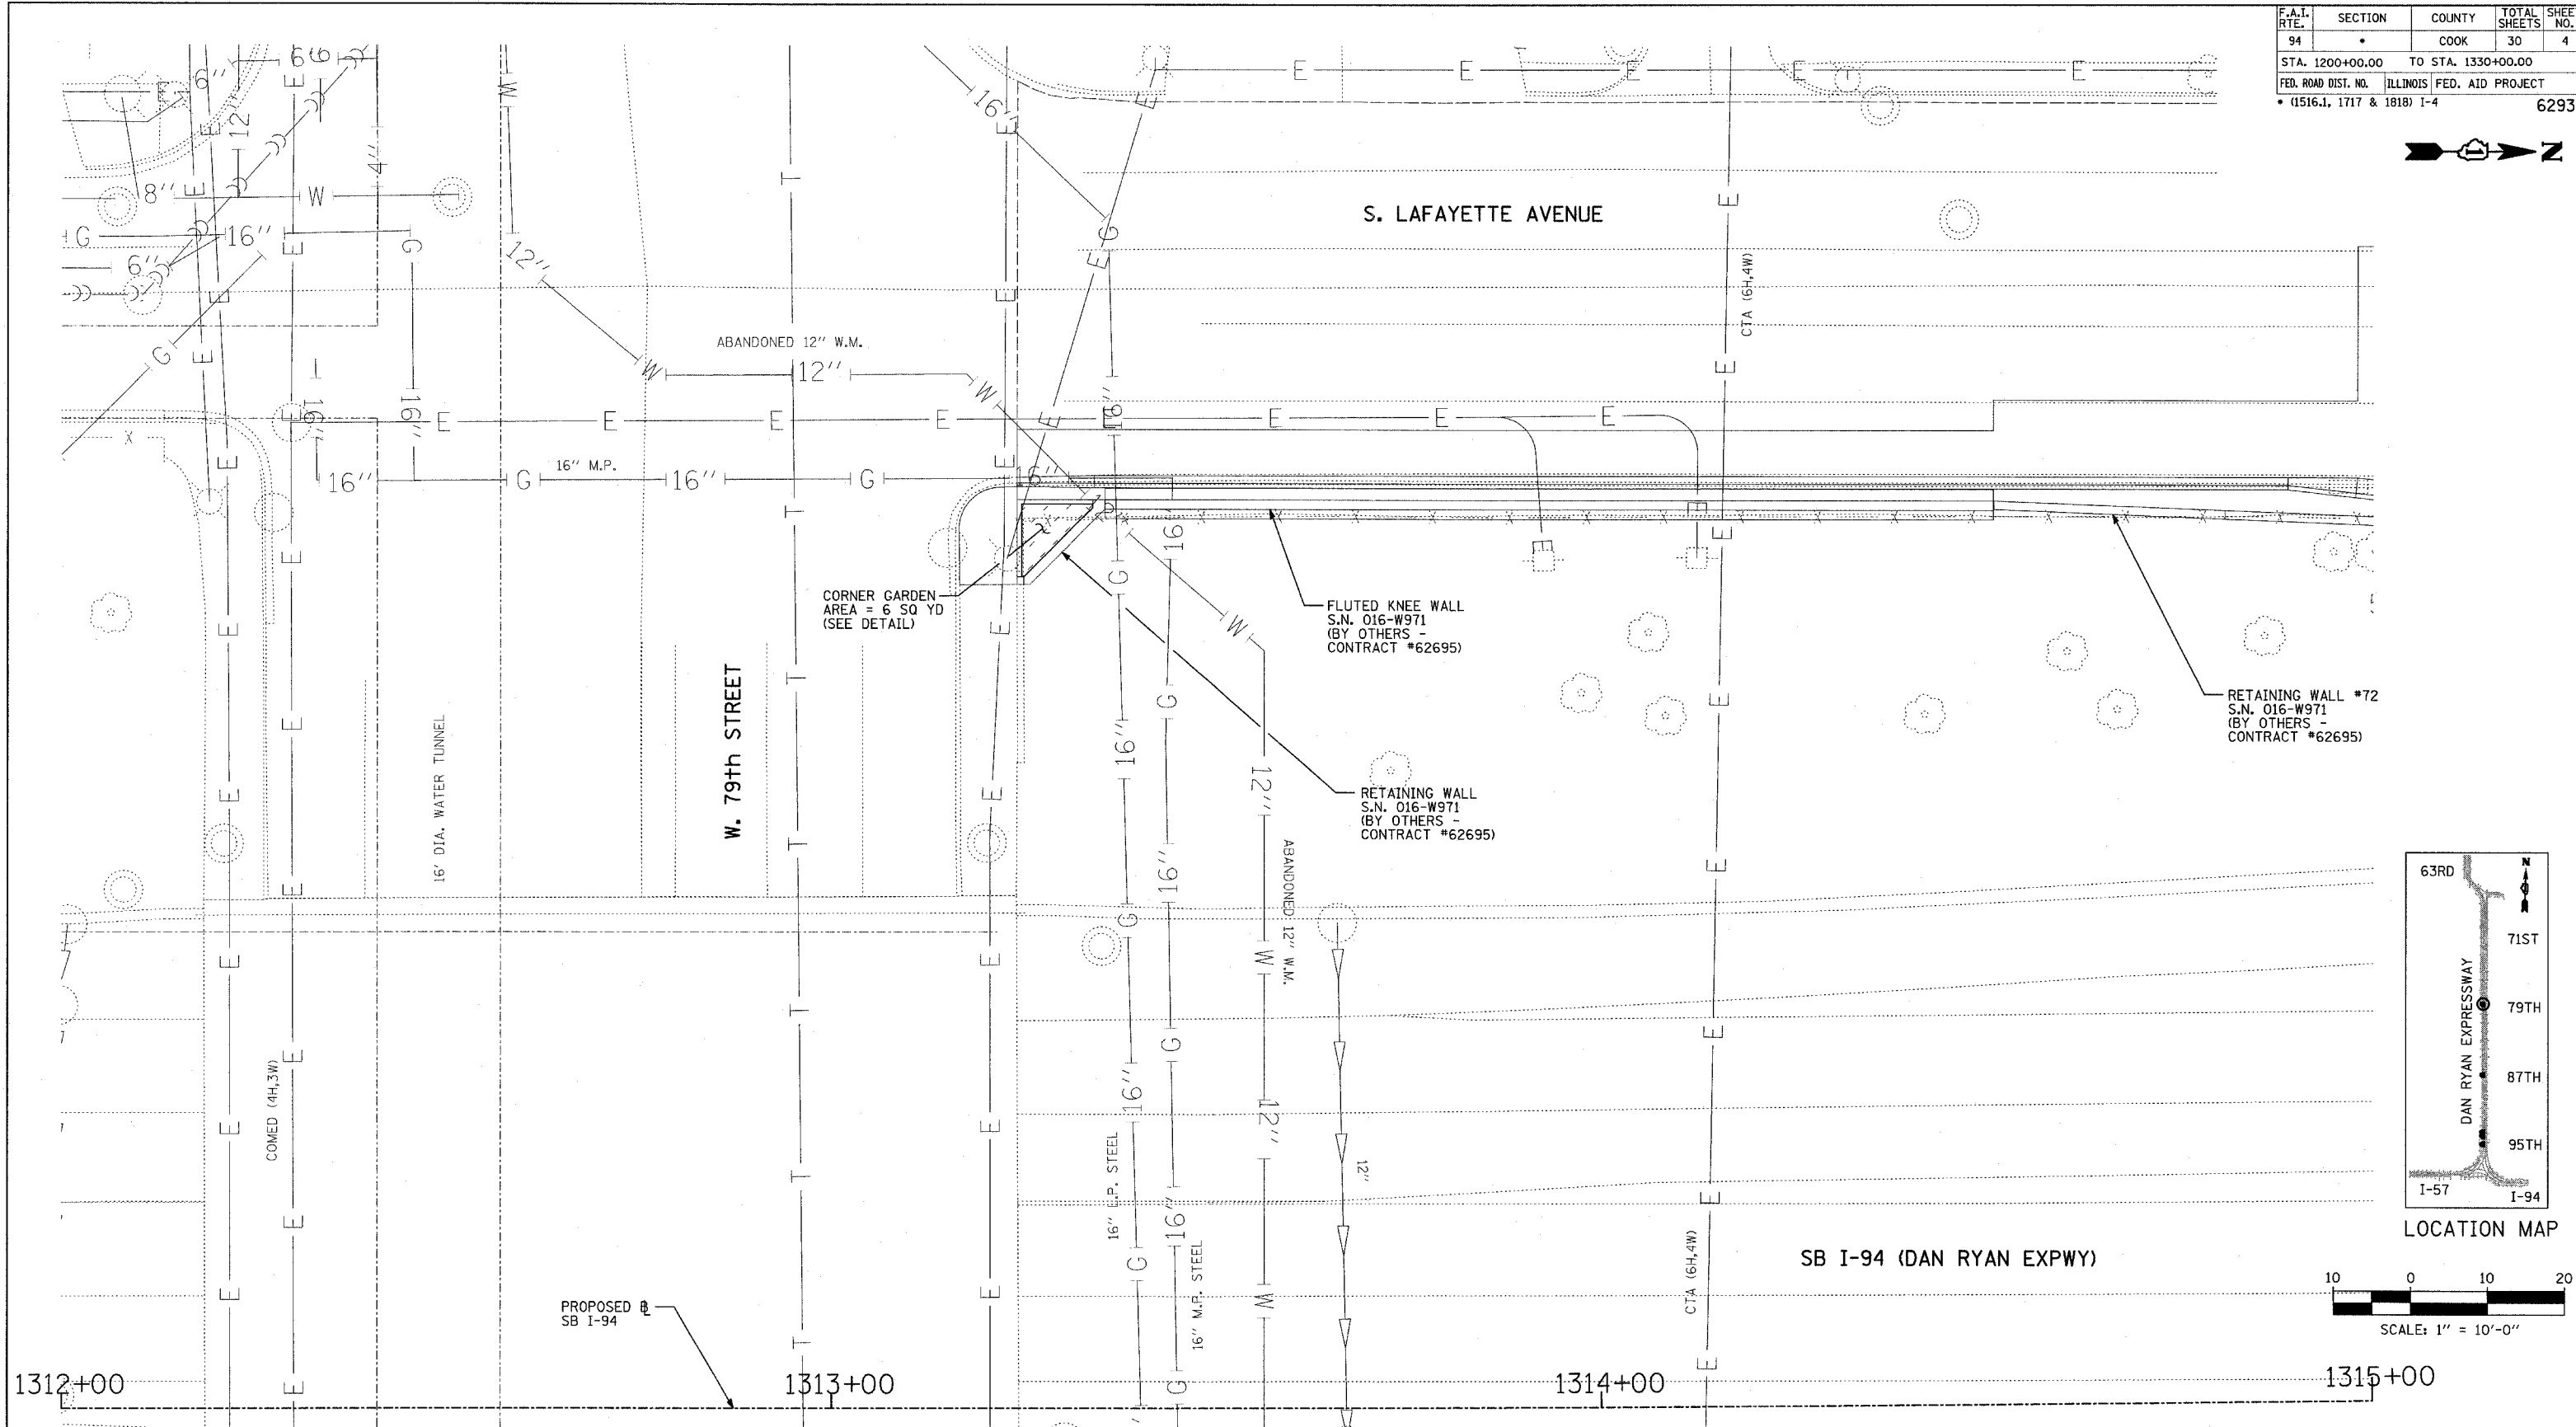

TYLIN INTERNATIONAL

REVISIONS	
NAME	DATE

ILLINOIS DEPARTMENT OF TRANSPORTATION
F.A.I. 94 (DAN RYAN EXPRESSWAY)
 CORNER GARDEN AT
 79th STREET AND LAFAYETTE AVENUE
 SB I-94 STA. 1312+00 TO 1315+00

SCALE: 1"=10'-0"
 DATE: SEPTEMBER 2, 2005

DRAWN BY: JDF
 CHECKED BY: RTM