


S. LAFAYETTE AVE.

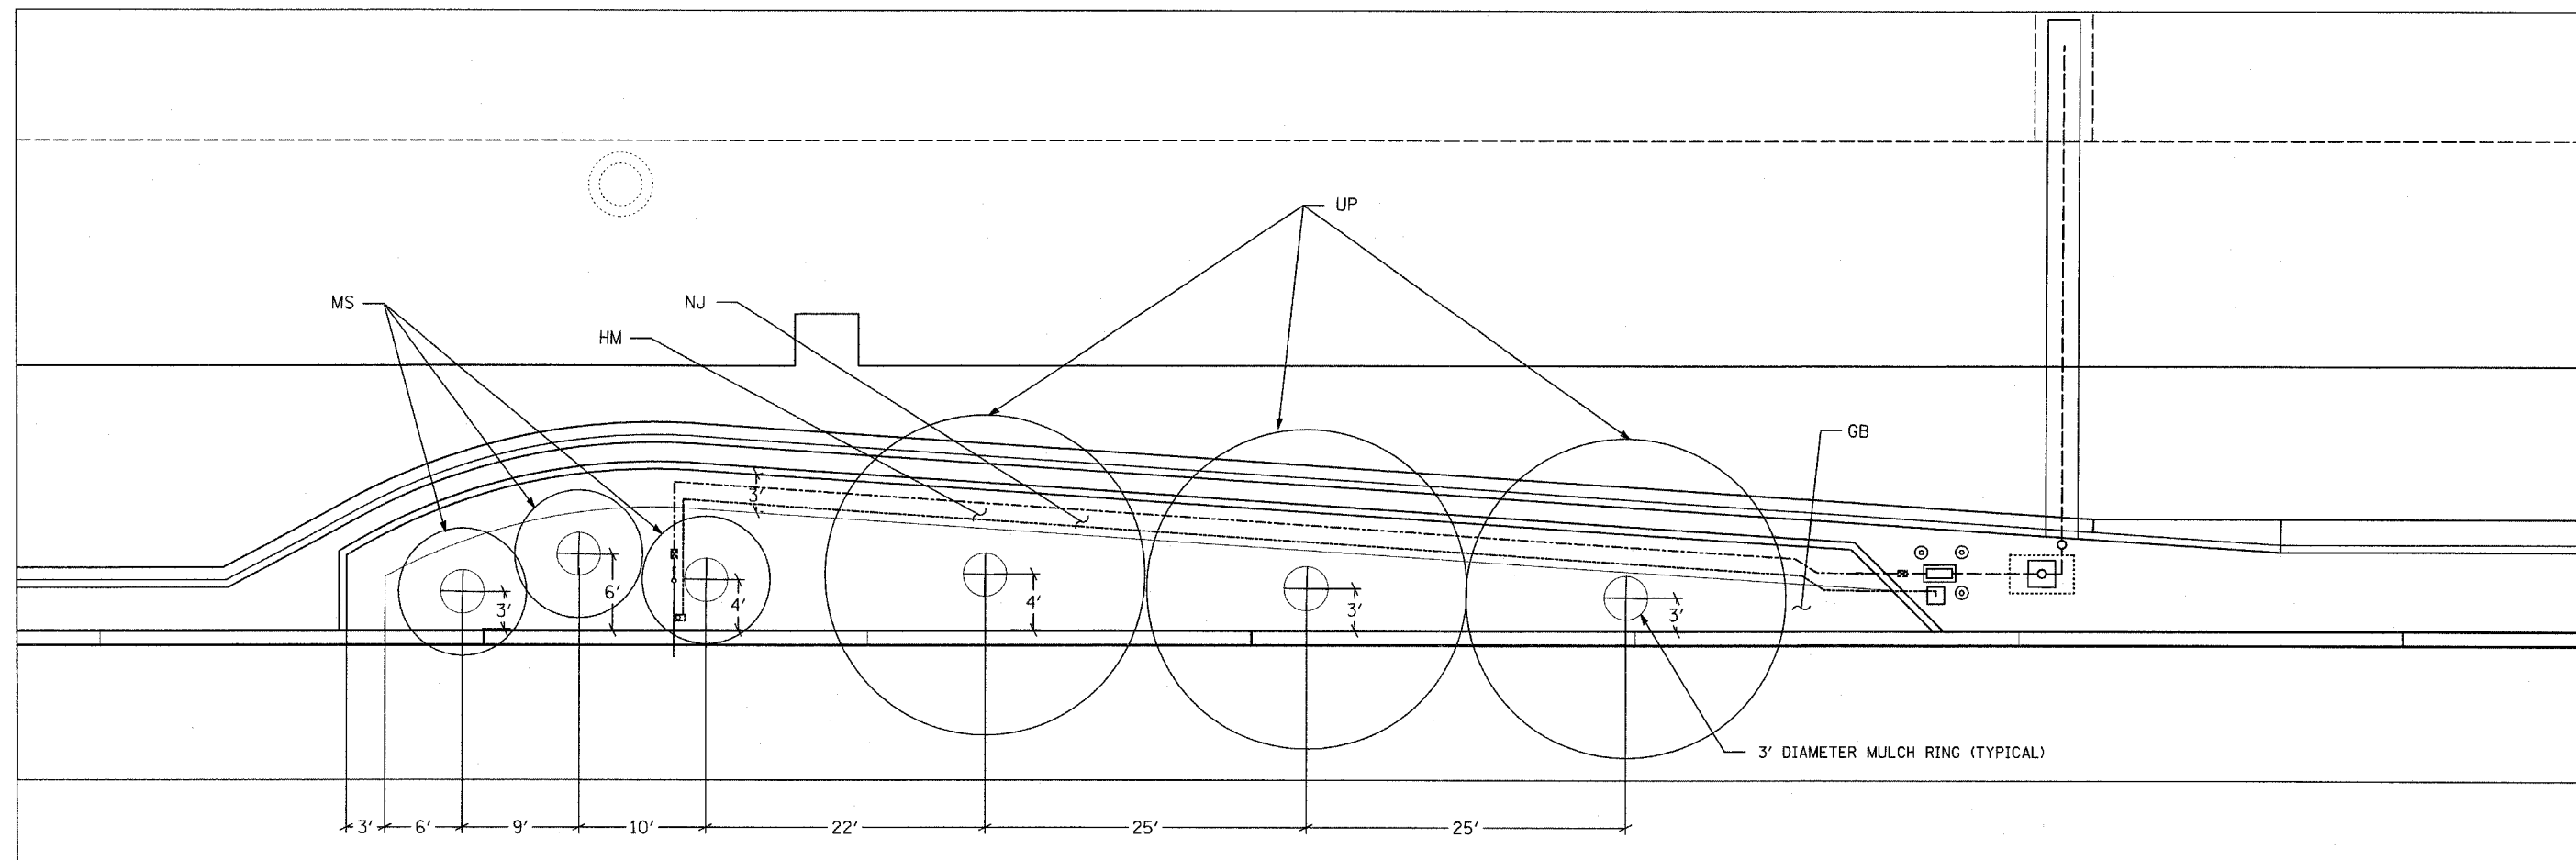

PLANTING BED ALONG
LAFAYETTE AVENUE NORTH OF 95th STREET

SCHEDULE OF LANDSCAPE ITEMS

KEY	PAY ITEM DESCRIPTION	ITEM DESCRIPTION	COMMON NAME	SPACING	SIZE	UNIT	TOTAL
UP	TREE	ULMUS X 'PATRIOT'	PATRIOT ELM	VARIABLES - SEE PLAN	3" CALIPER	EACH	3
MS	TREE	MALUS 'SUTYZAM'	SUGAR TYME CRABAPPLE	VARIABLES - SEE PLAN	2" CALIPER	EACH	3
GB	PERENNIAL PLANTS, GALLON POTS	GERANIUM 'BROOKSIDE'	BROOKSIDE GERANIUM	18" O.C. STAGGERED	1 - GALLON	UNIT	3.20
HM	PERENNIAL PLANTS, GALLON POTS	HERMEROCALLIS 'PARDON ME'	PARDON ME DAYLILY	12" O.C. STAGGERED	1 - GALLON	UNIT	2.06
HM	PERENNIAL PLANTS, GALLON POTS	HERMEROCALLIS 'STELLA de ORO'	STELLA de ORO DAYLILY	12" O.C. STAGGERED	1 - GALLON	UNIT	2.06
NJ	PERENNIAL PLANTS, NARCISSUS	NARCISSUS 'JETFIRE'	JETFIRE DAFFODIL	6 BULBS PER SF	TOPSIZE	UNIT	24.75

NOTES:

CONTACT THE ROADSIDE DEVELOPMENT UNIT
AT (847)-705-4171, AT LEAST 72 HOURS PRIOR
TO VERIFY THE LAYOUT.

SEE BULB DETAIL (SHEET 16).

SEE PERENNIAL DETAIL (SHEET 16).

TYLIN INTERNATIONAL

REVISIONS	
NAME	DATE

ILLINOIS DEPARTMENT OF TRANSPORTATION
F.A.I. 94 (DAN RYAN EXPRESSWAY)
PLANTING BED
LAFAYETTE AVENUE NORTH OF 95th STREET
SCHEDULE OF LANDSCAPE ITEMS

SCALE: NOT TO SCALE DRAWN BY: JDF
DATE: SEPTEMBER 2, 2005 CHECKED BY: RTM