


F.A.I. RTE.	SECTION	COUNTY	TOTAL SHEETS	SHEET NO.
94		COOK	30	26
STA. 1200+00.00 TO STA. 1330+00.00		ILLINOIS FED. AID PROJECT		
FED. ROAD DIST. NO.		* (1516.1, 1717 & 1818) I-4		
		62933		

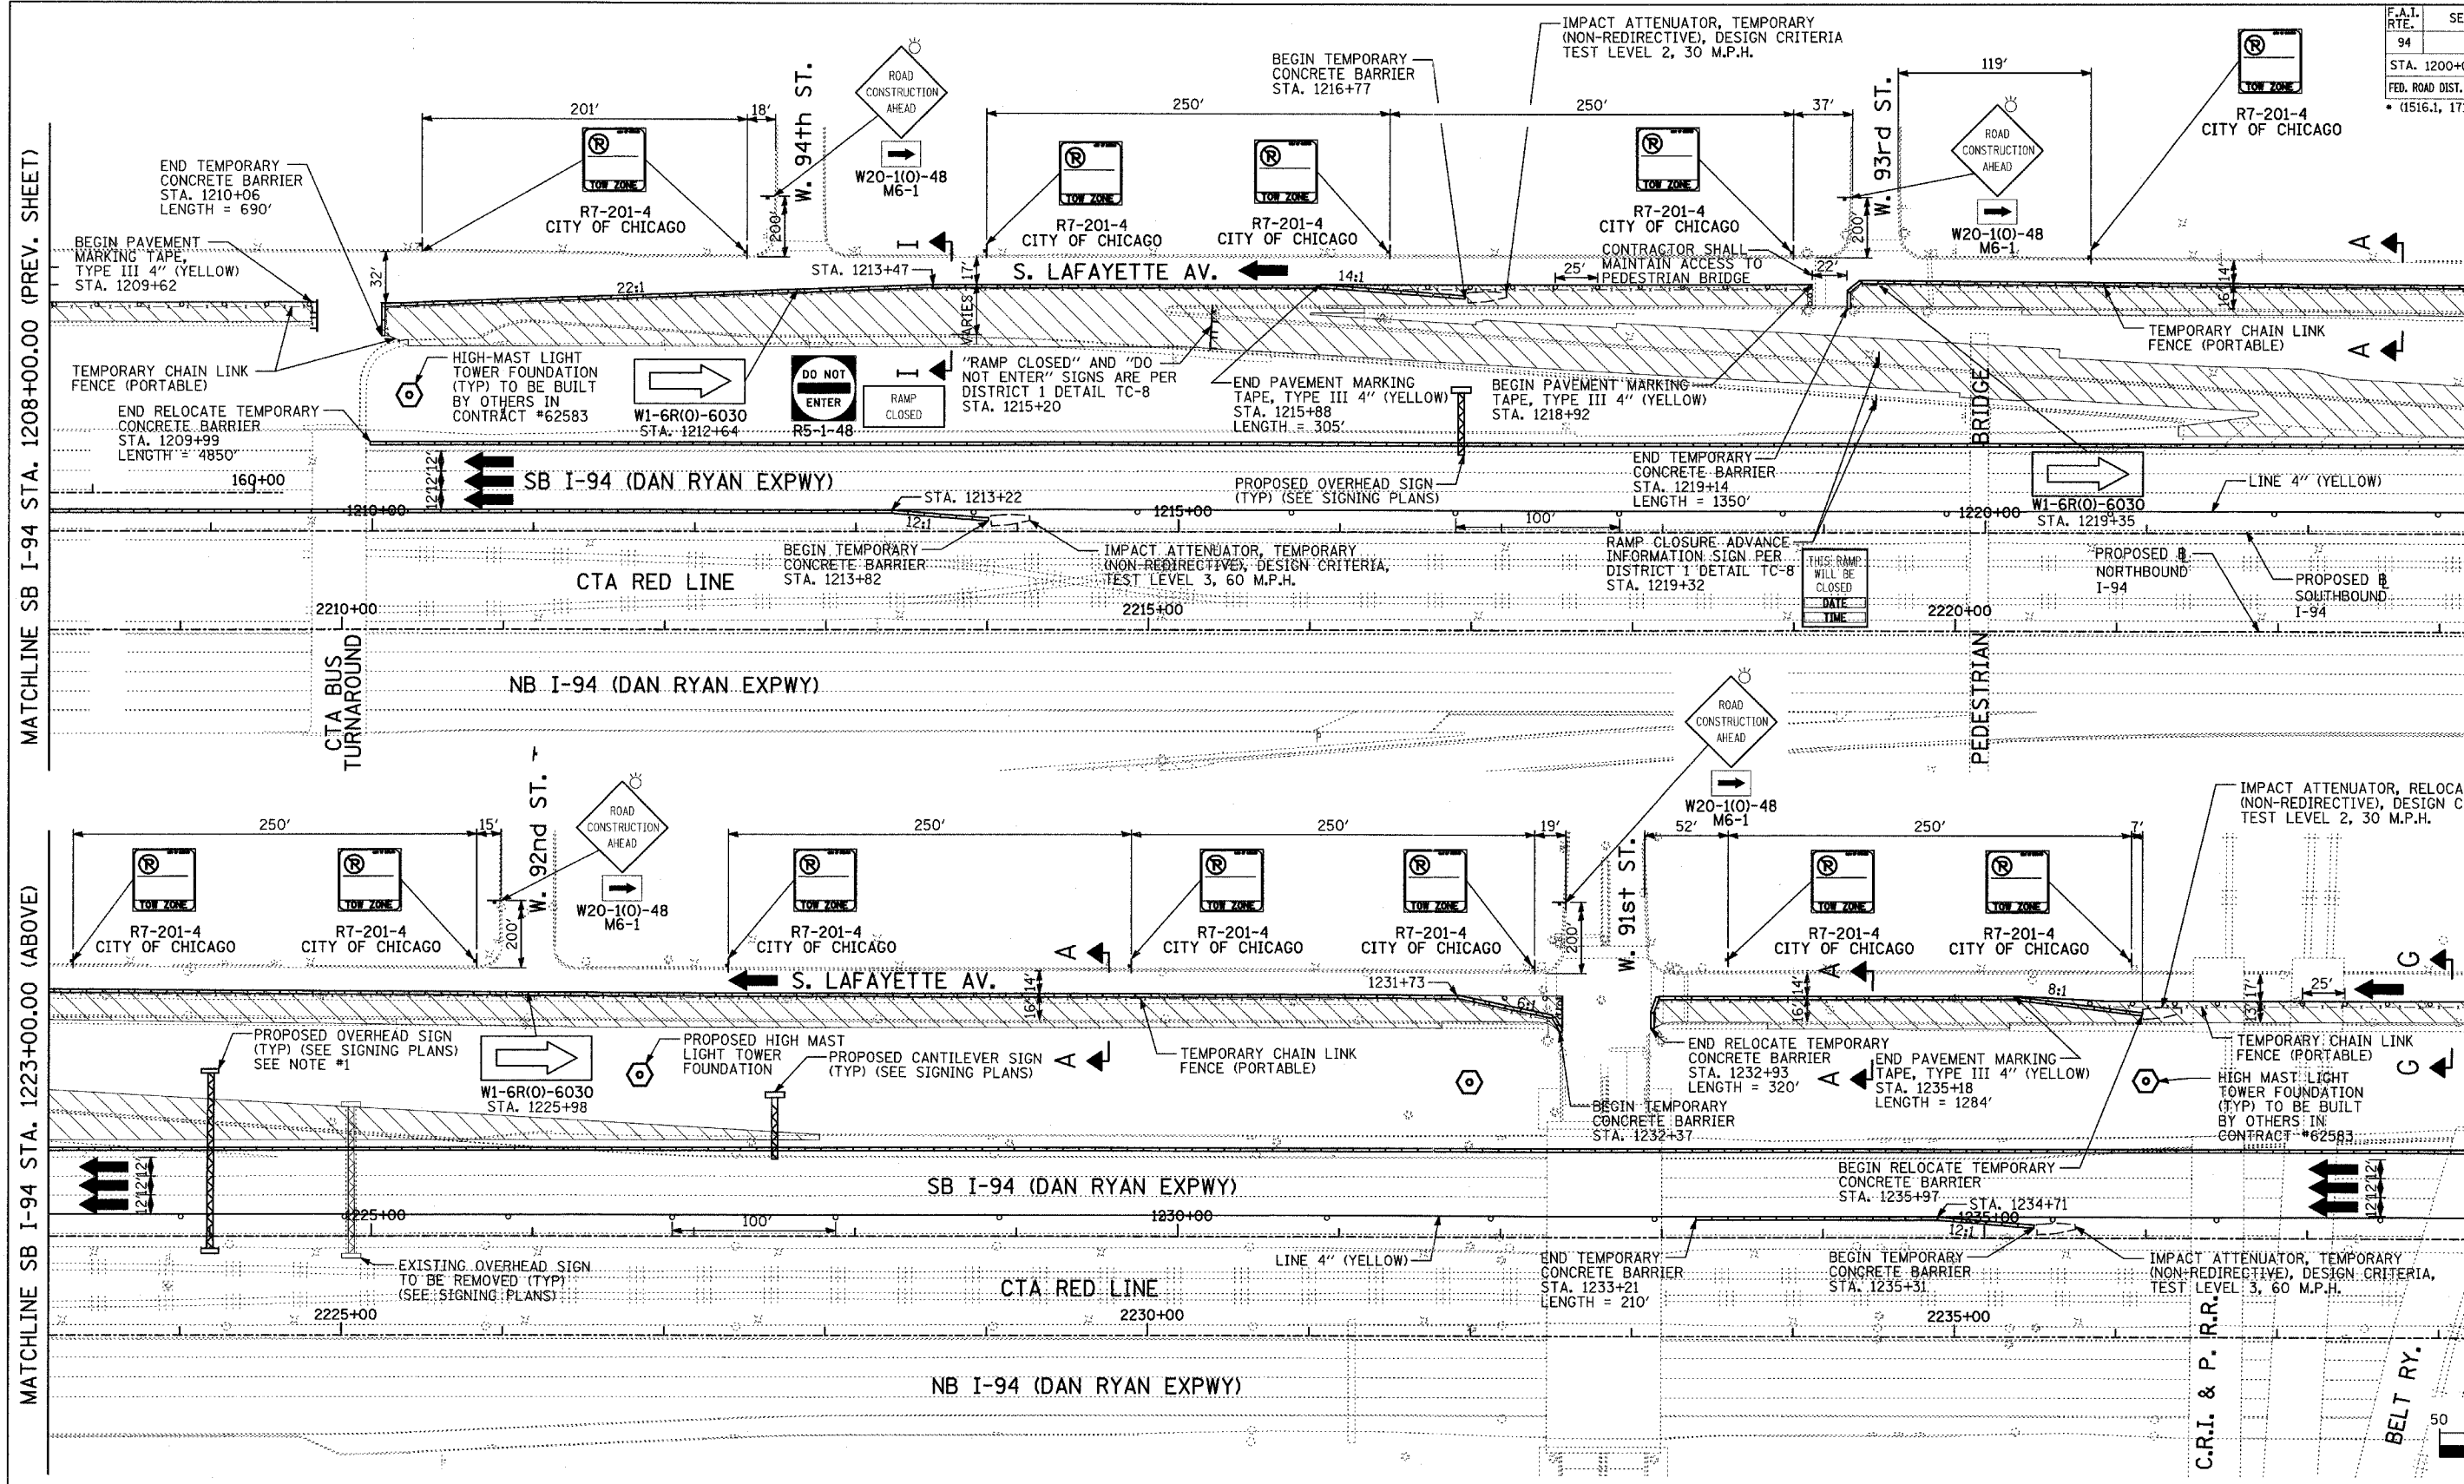


MATCHLINE SB I-94 STA. 1223+00.00 (BELOW)


MATCHLINE SB I-94 STA. 1238+00.00 (NEXT SHEET)

MATCHLINE SB I-94 STA. 1208+00.00 (PREV. SHEET)

MATCHLINE SB I-94 STA. 1223+00.00 (ABOVE)

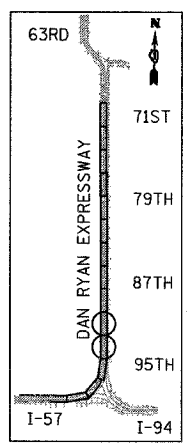

LOCATION MAP

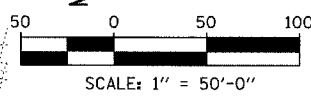

NOTES:

- SEE MOT DETAILS FOR LANE NARROWING REQUIRED TO ALLOW SIGN WORK WITHIN THE INSIDE SHOULDER.

LEGEND:

- TEMPORARY CONCRETE BARRIER
- TRAFFIC LANE
- WORK ZONE
- BARRICADE, TYPE III
- DRUM WITH MONO-DIRECTIONAL STEADY BURNING LIGHT
- ARROW BOARD

FOR INFORMATION ONLY

TYLIN INTERNATIONAL

REVISIONS	
NAME	DATE

ILLINOIS DEPARTMENT OF TRANSPORTATION
 F.A.I. 94 (DAN RYAN EXPRESSWAY)
 MAINTENANCE OF TRAFFIC PLAN -
 LAFAYETTE AVENUE NORTH OF 95TH STREET
 SB I-94 STA. 1208+00 TO 1238+00
 CONTRACT #62695 (17B)

SCALE: 1"=50'-0"
 DATE: SEPTEMBER 2, 2005
 DRAWN BY: JPA, RTM
 CHECKED BY: MAG, JPM