




| | | | | |
|---------------------|------------|------------------|--------------|-----------|
| P.A. NO. | SECTION | COUNTY | TOTAL SHEETS | SHEET NO. |
| VAR. | 2005-024 I | * | 13 | 6 |
| STA. | TO STA. | | | |
| FED. ROAD DIST. NO. | ILLINOIS | FED. AID PROJECT | | |

* KANE, DU PAGE, COOK AND WILL
CONTRACT NO. 62958

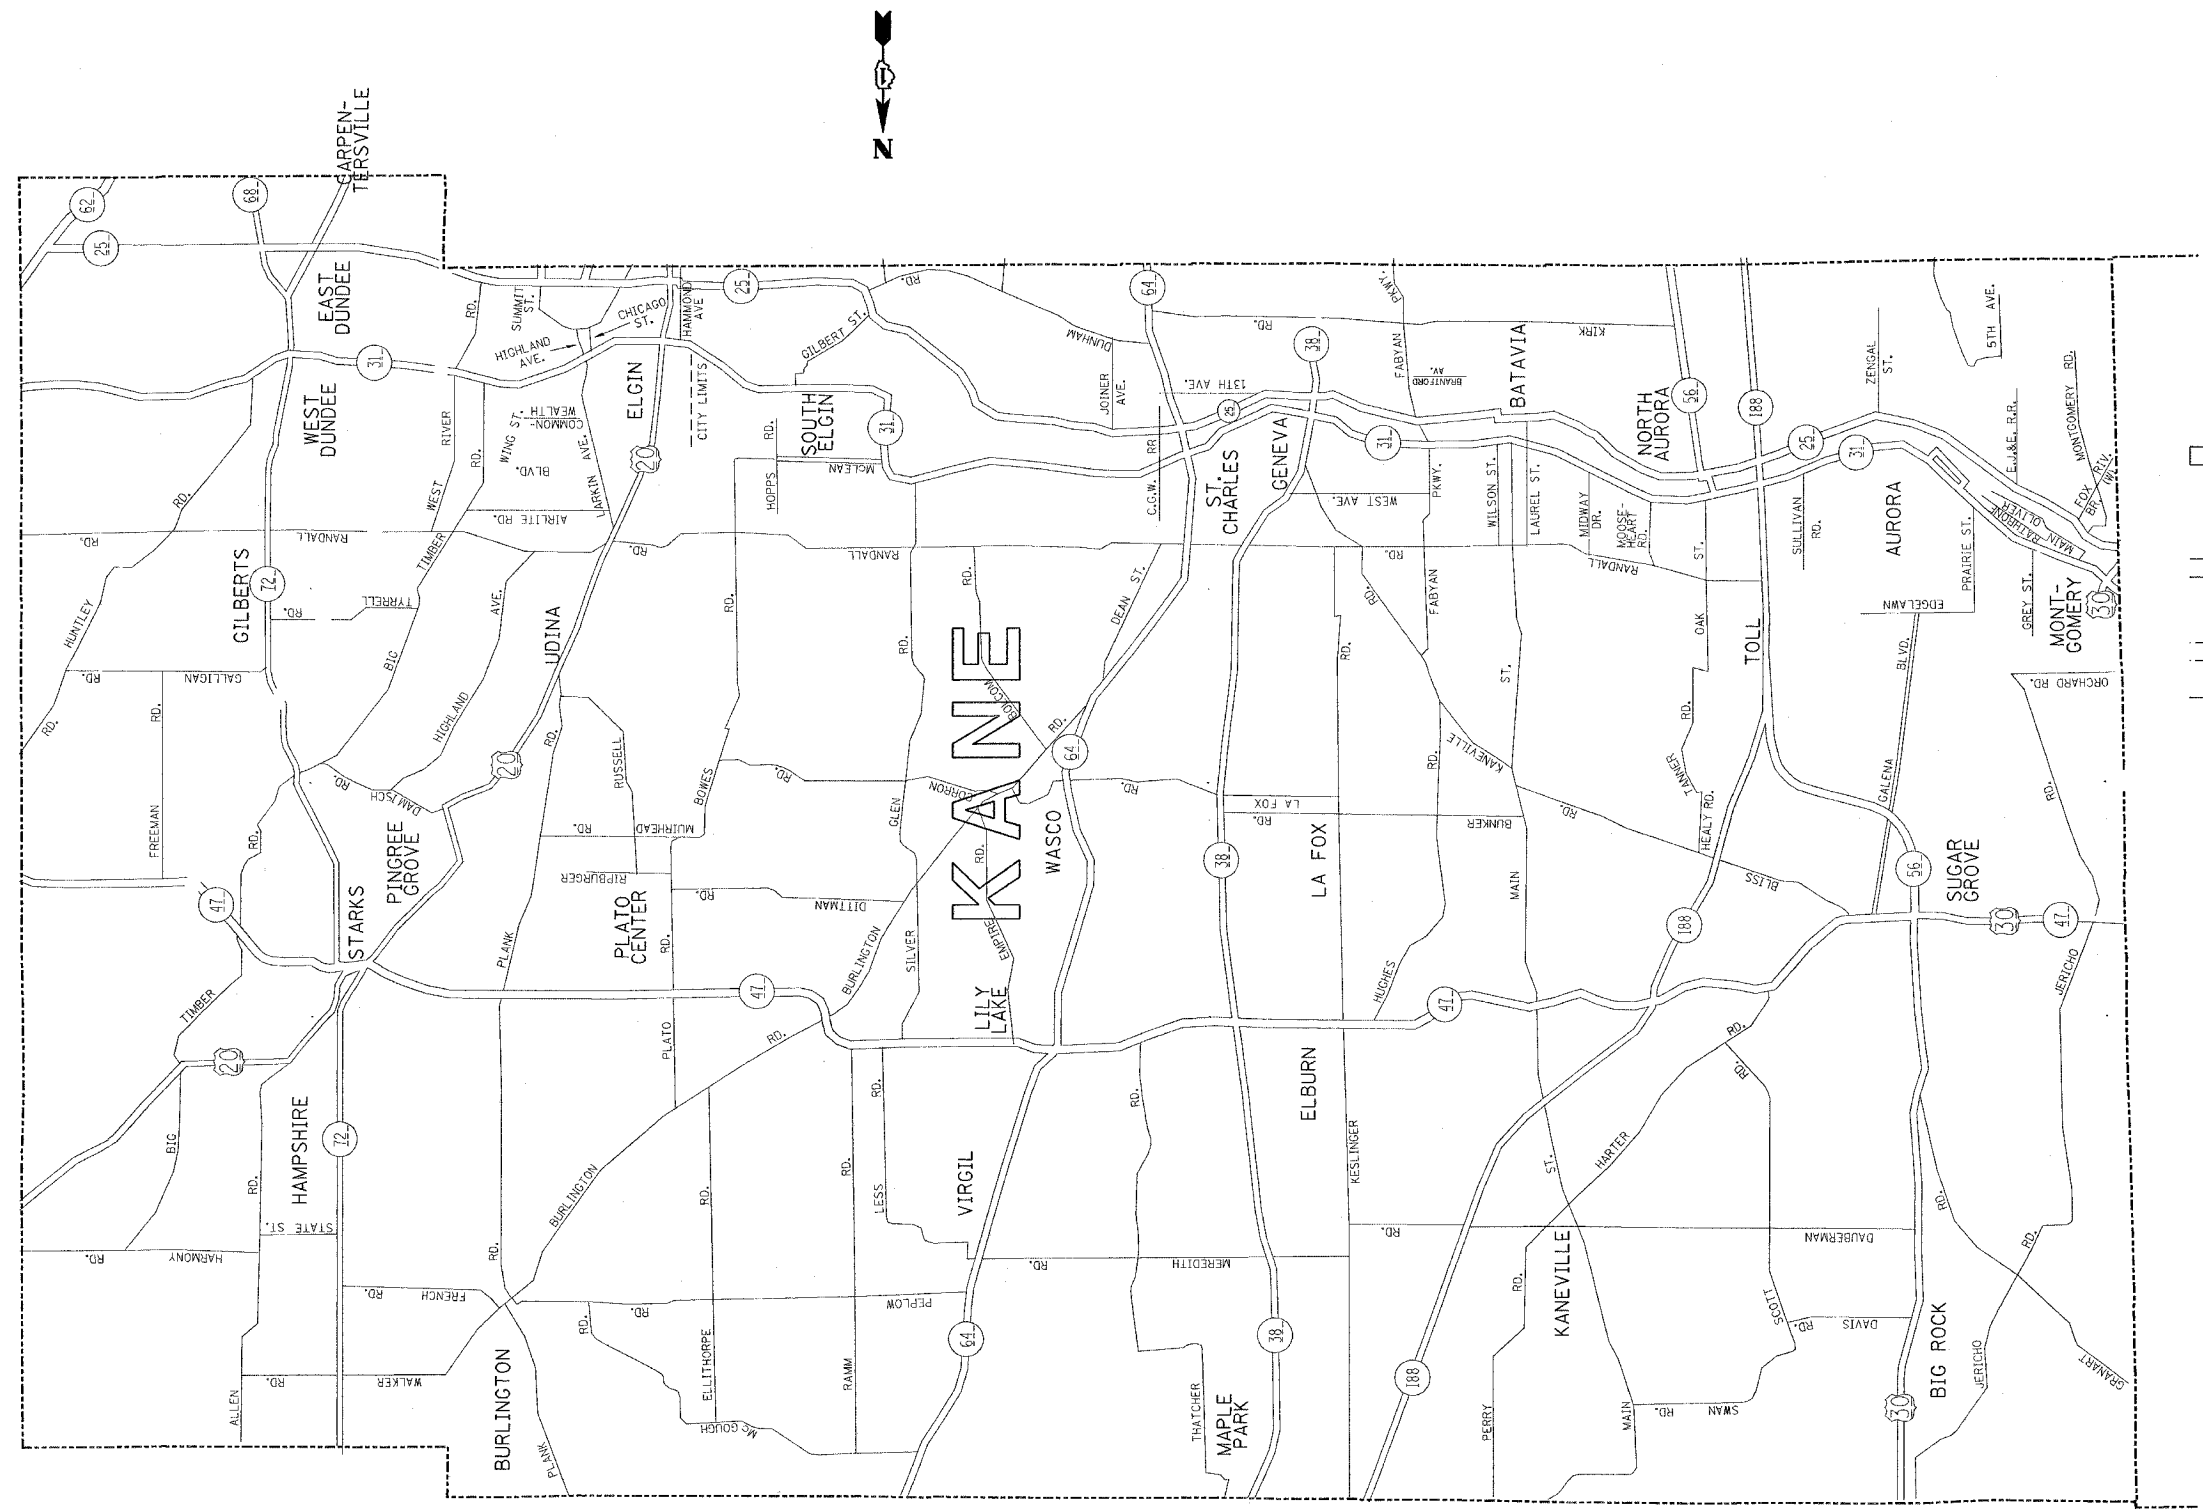

DISTRICT NO. 1

-  FUTURE HIGHWAYS
-  VARIOUS AGENCIES HIGHWAYS

ILLINOIS DEPARTMENT OF TRANSPORTATION
SOUTHERN PART, DISTRICT 1
FENCE REPAIR
LOCATION MAP
KANE COUNTY
SOUTH OF IL. ROUTE 38

| REVISIONS | |
|-----------|------|
| NAME | DATE |
| | |
| | |
| | |
| | |
| | |
| | |
| | |
| | |
| | |
| | |

SCALE: 1"=1.5 MILES
DATE: 9/15/2005
DRAWN BY
CHECKED BY