


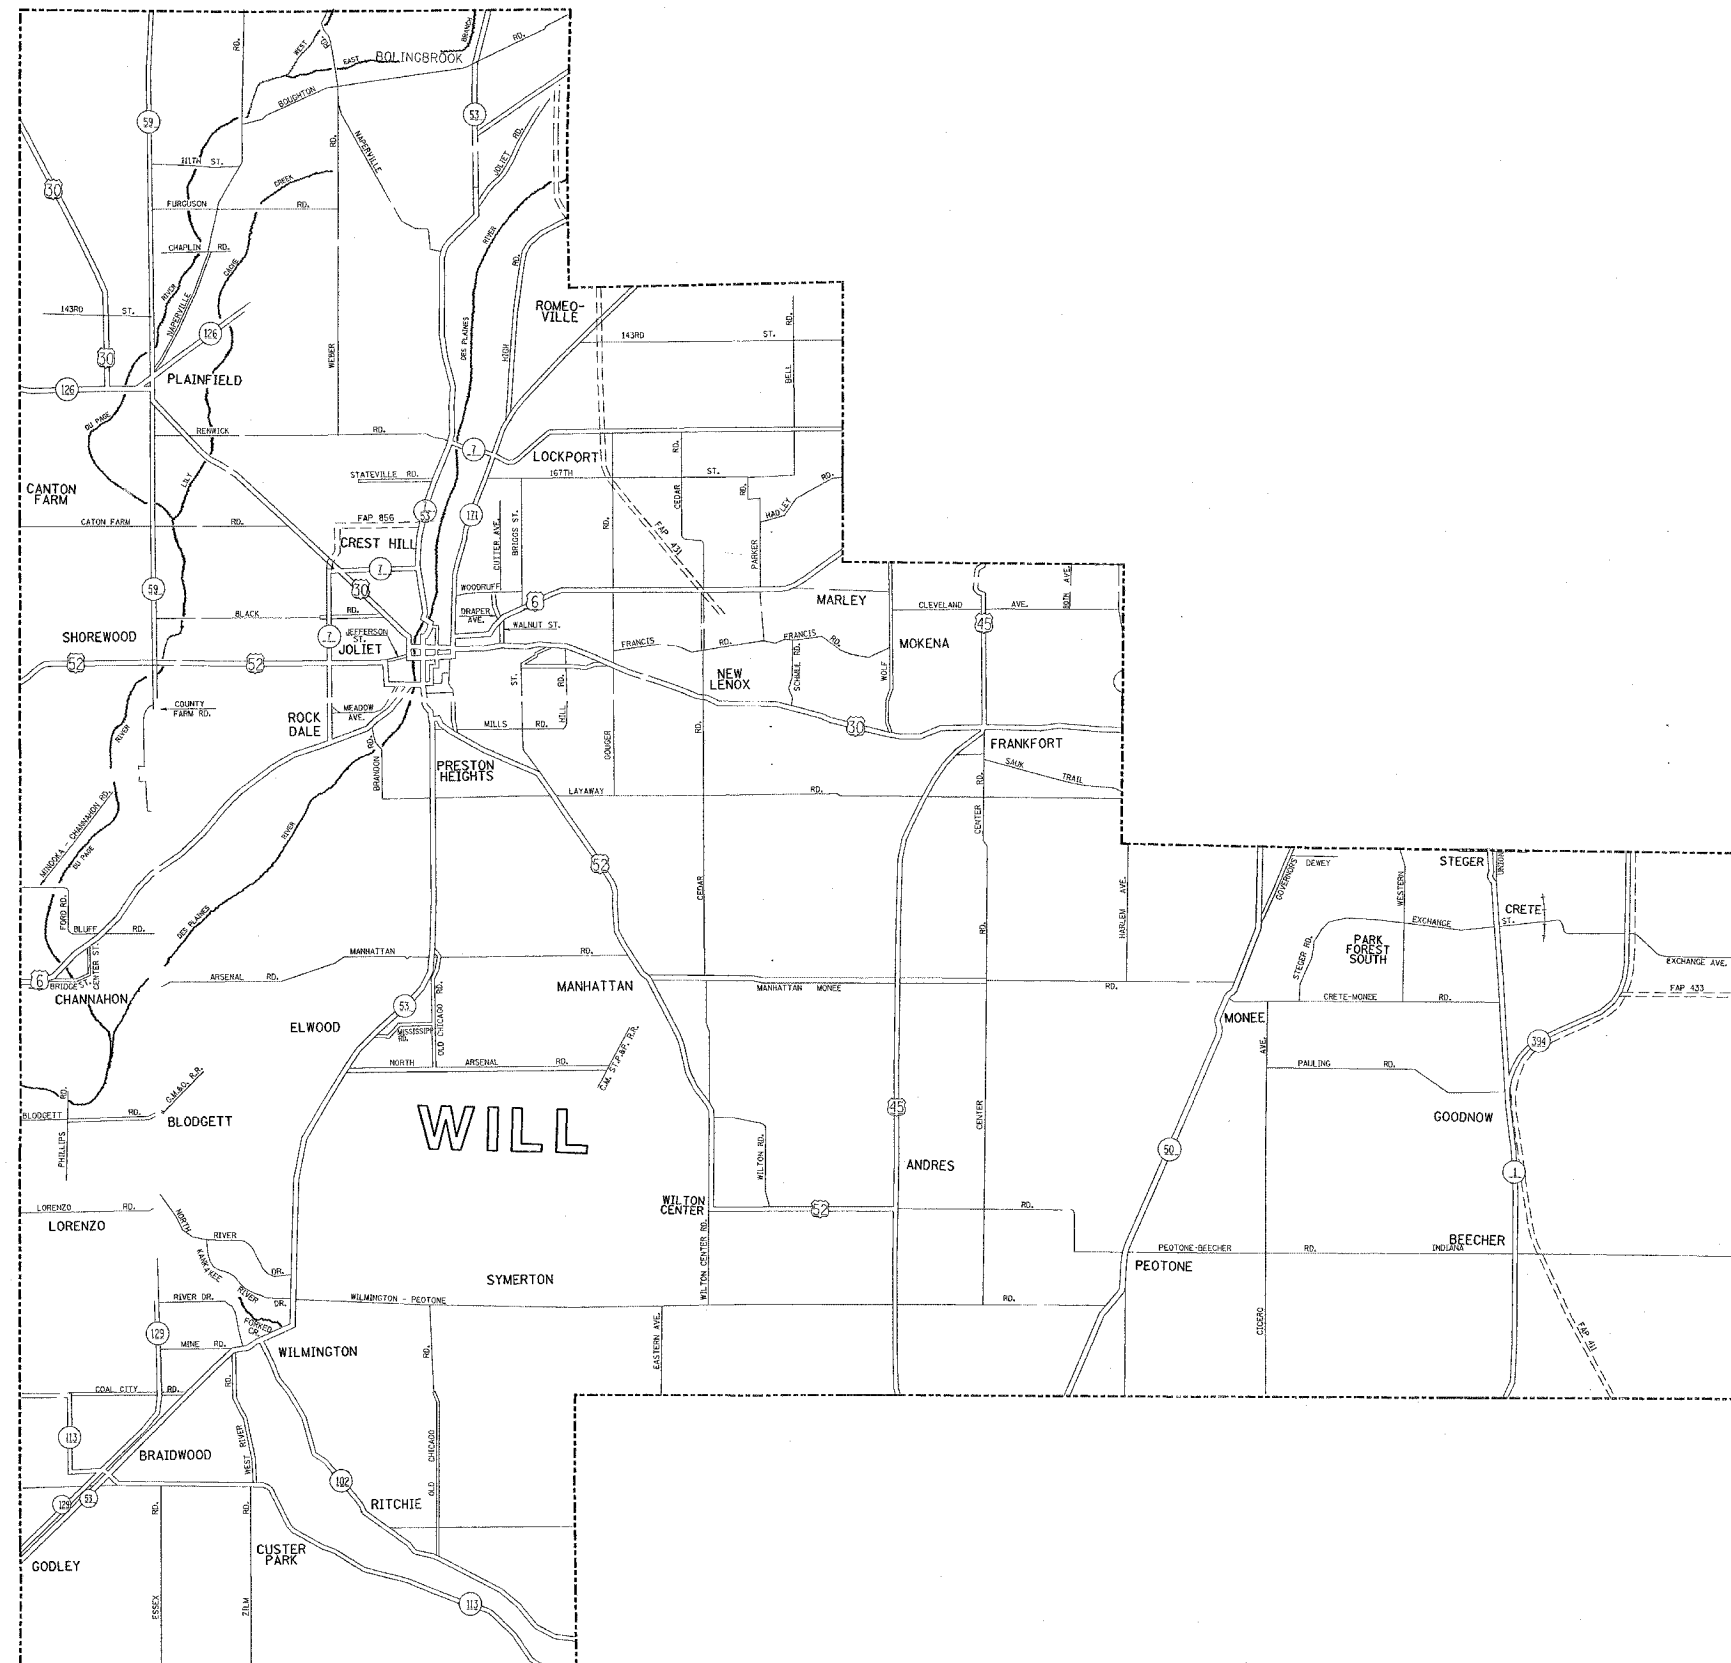



P.A. RTE.	SECTION	COUNTY	TOTAL SHEETS	SHEET NO.
VAR.	2005-024 I	*	13	7
STA.		TO STA.		
FED. ROAD DIST. NO.	ILLINOIS	FED. AID PROJECT		

* KANE, DU PAGE, COOK AND WILL
CONTRACT NO. 62958



DISTRICT NO. 1

-  STATE HIGHWAYS & EXPRESSWAYS WITHIN STATE JURISDICTION. (EXCEPT TOLLWAYS)
-  CITY MAINTENANCE AGREEMENTS UNDER STATE JURISDICTION
-  FUTURE HIGHWAYS
-  VARIOUS AGENCIES HIGHWAYS

REVISIONS	
NAME	DATE

ILLINOIS DEPARTMENT OF TRANSPORTATION
SOUTHERN PART, DISTRICT 1

FENCE REPAIR
LOCATION MAP
WILL COUNTY

SCALE: 1"=2 MILES
DATE: 9/15/2005

DRAWN BY
CHECKED BY