


STATE OF ILLINOIS
DEPARTMENT OF TRANSPORTATION

ROUTE NO.	SECTION	COUNTY	TOTAL SHEETS	SHEET NO.
S.B.L. F.A. 646	(102) BR-3	Whiteside	57	18
ILLINOIS		FED. AID PROJECT-		


SHEET NO. 6
24 SHEETS

CONTRACT NO. 64426

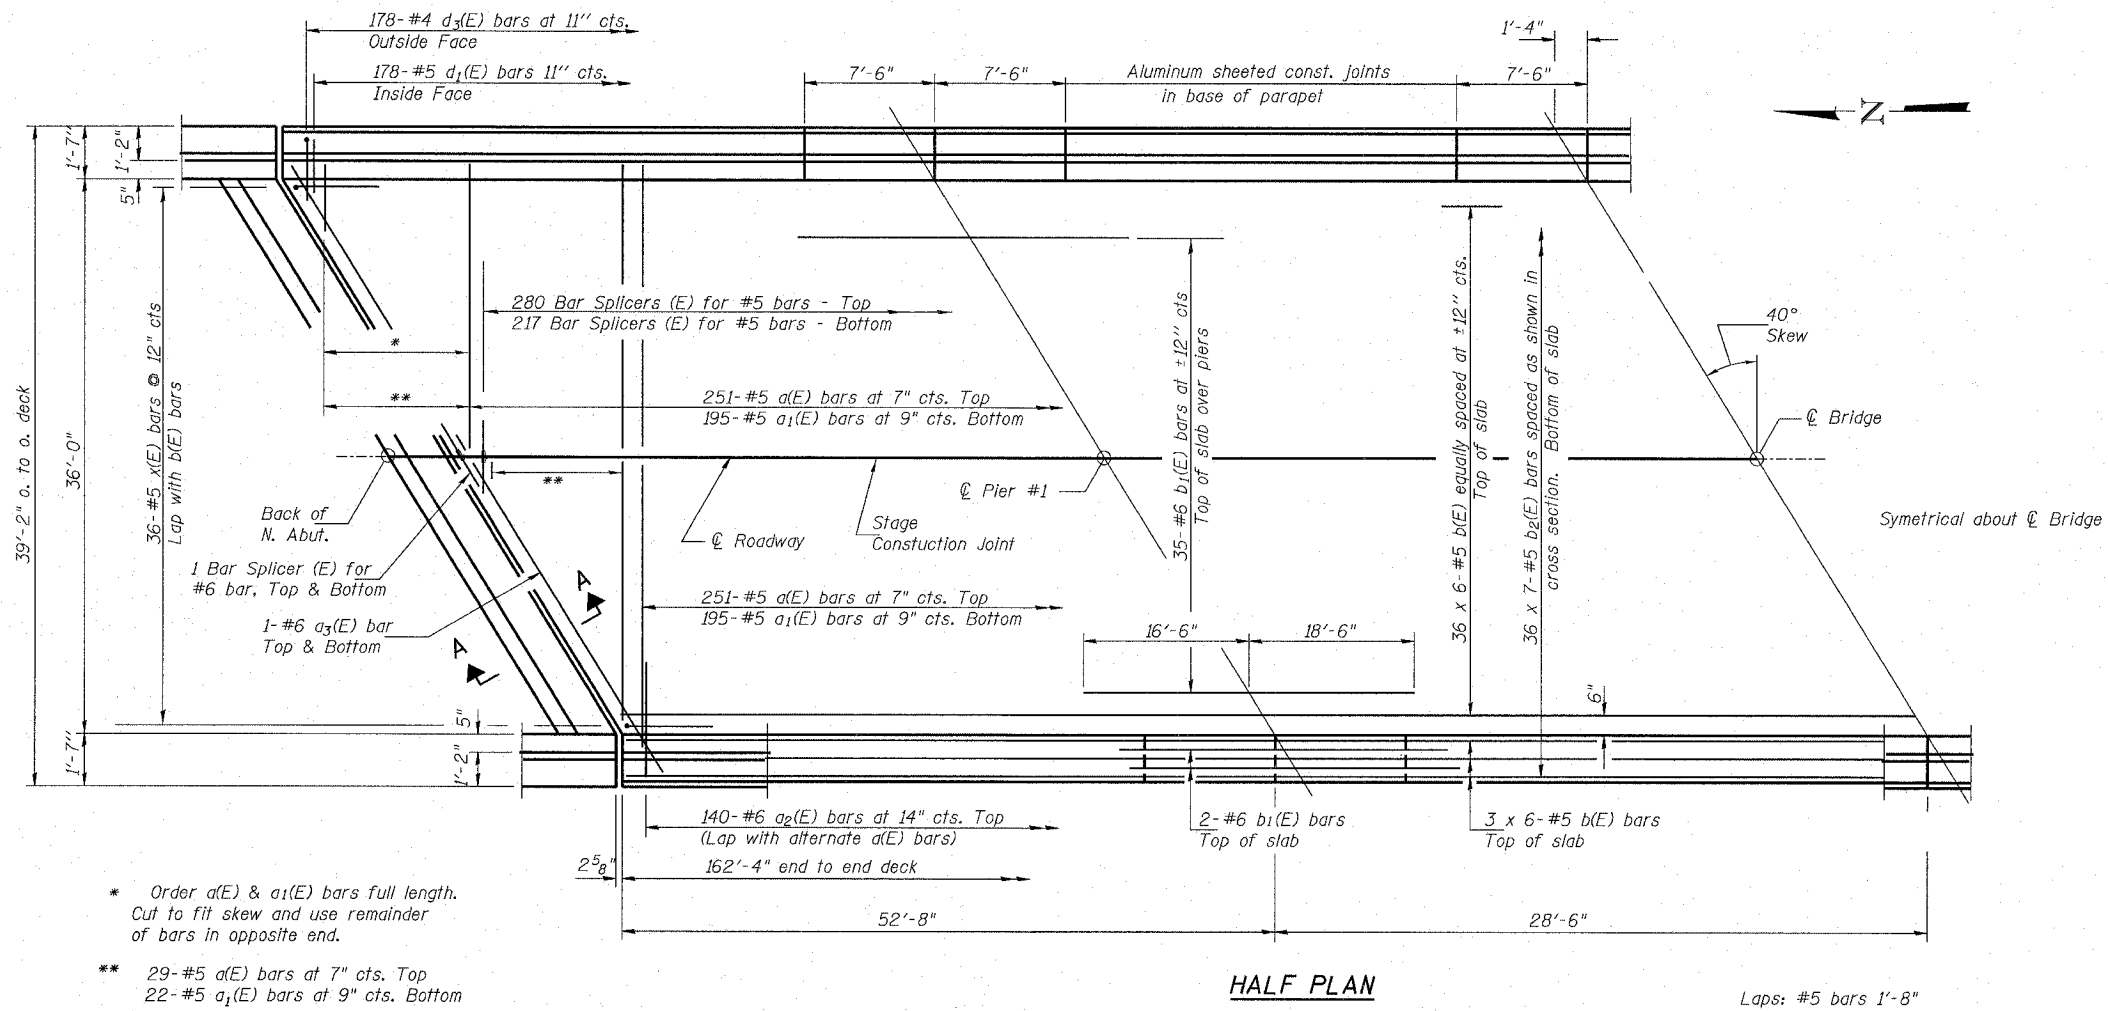

* Order a(E) & a₁(E) bars full length. Cut to fit skew and use remainder of bars in opposite end.

** 29-#5 a(E) bars at 7" cts. Top
22-#5 a₁(E) bars at 9" cts. Bottom

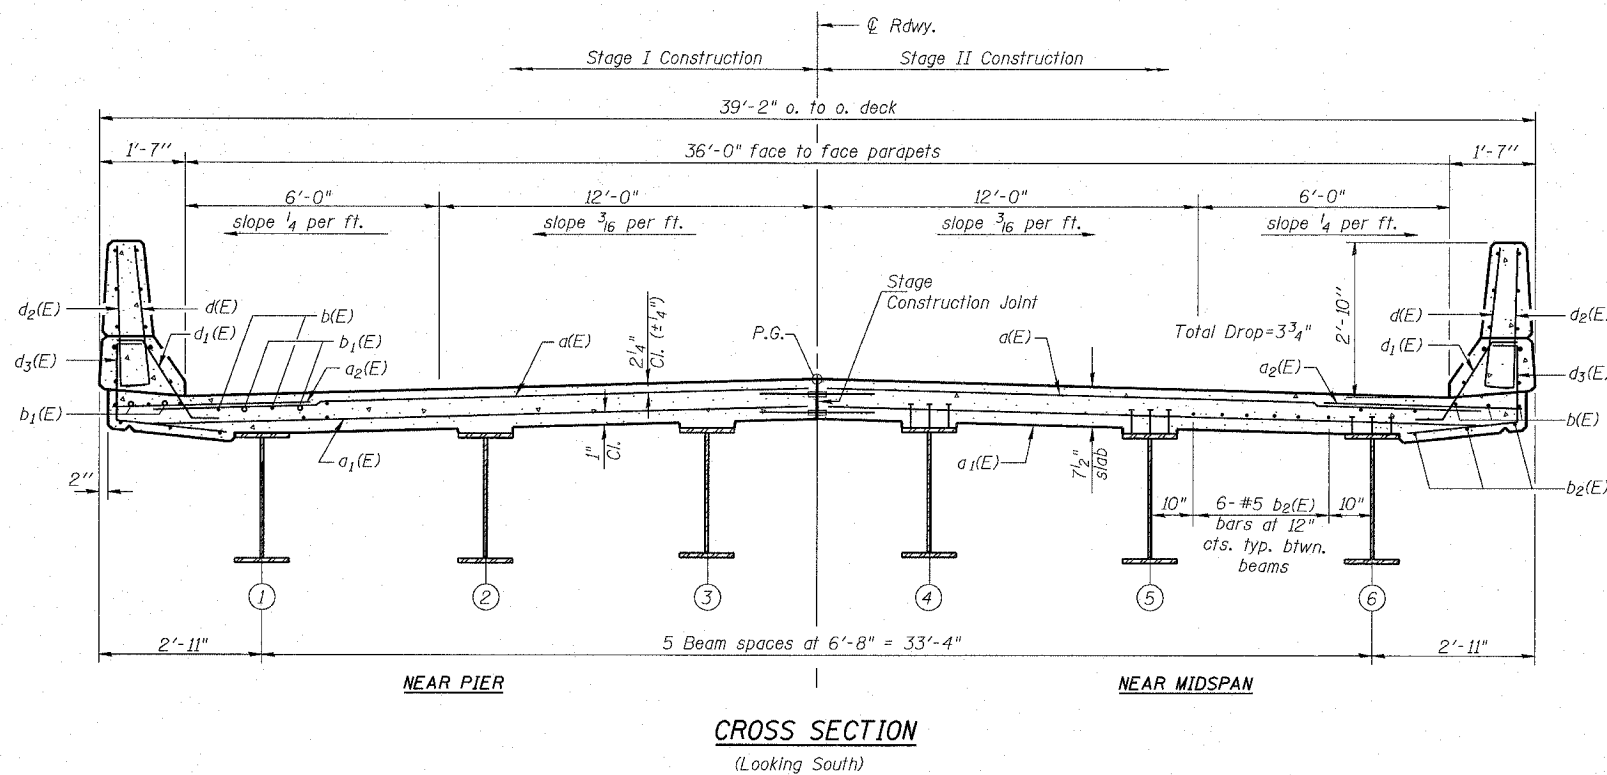

Notes:
See Sheet 7 of 24 for superstructure details and Bill of Material.
Reinforcement bars designated (E) shall be epoxy coated.
Bars indicated thus 20 x 3-#5 etc. indicates 20 lines of bars with 3 lengths per line.
See Sheet 7 of 24 for parapet reinforcement.

DECK PLAN AND SECTION
IL RTE 40 OVER WINNEBAGO DITCH
F.A.P. 646 SECTION (102)BR-3
WHITESIDE COUNTY
STATION 558+38
S.N. 098-0109

DESIGNED	DDB	RANDOLPH & ASSOCIATES, INC. 111 S. FORTUNE PARKWAY, P.O. BOX 1111, DEERFIELD, ILL. 60015-1111 TEL: 847-933-8888 FAX: 847-933-8889 WWW.RANDOLPH-ASSOCIATES.COM	FILE NUMBER	136.110
CHECKED	AMPH		DATE	Aug. 2005
DRAWN	JDB			
CHECKED	DDB			

R:\Projects\0136\0136-110 Winn ph 11\bridge plan\set\06-deck plan.dgn 10/10/04 AM 8/8/2005