


STATE OF ILLINOIS  
DEPARTMENT OF TRANSPORTATION

ROUTE NO.	SECTION	COUNTY	TOTAL SHEETS	SHEET NO.
S. B. I.	(102)	Whiteside	69	26
F. A.	646	BR-2		
FED. ROAD DIST. NO. 7	ILLINOIS FED. AID PROJECT -			


CONTRACT NO. 64427

SHEET NO. 6  
25 SHEETS

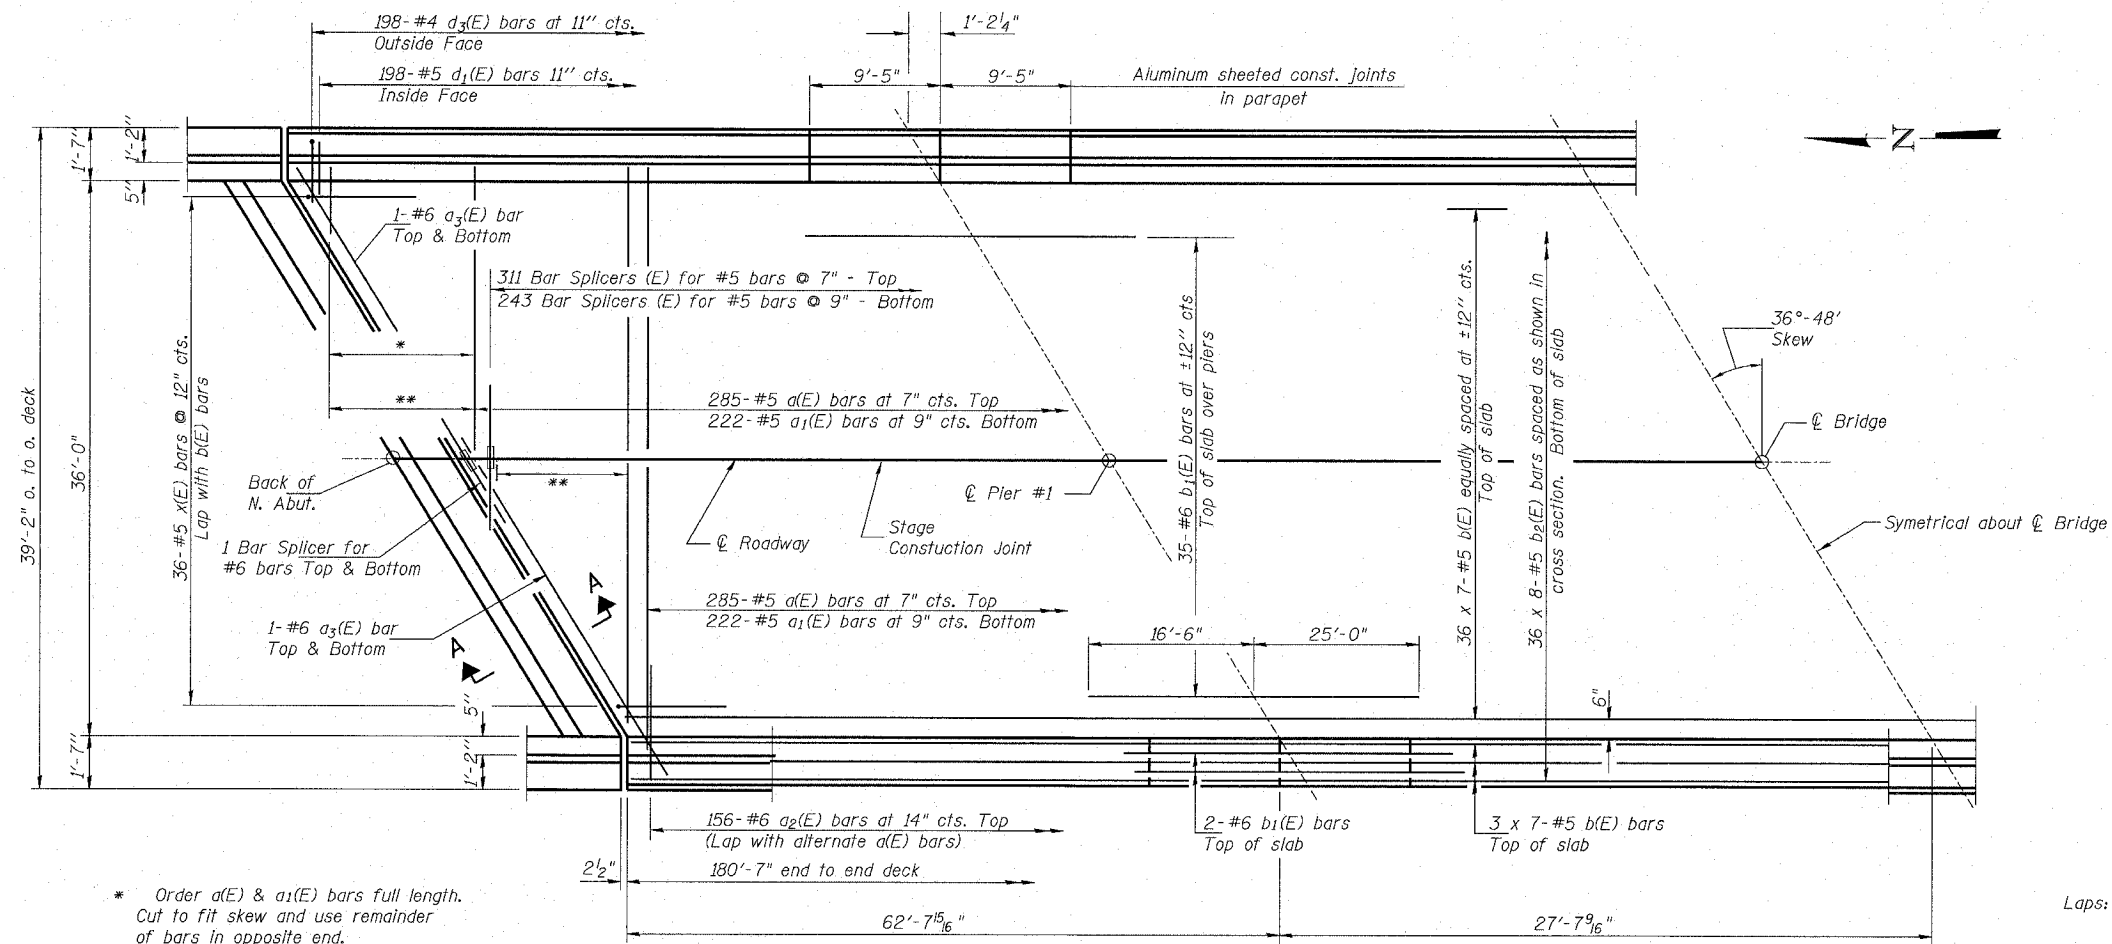

- \* Order  $a(E)$  &  $a_1(E)$  bars full length. Cut to fit skew and use remainder of bars in opposite end.
- \*\* 26-#5  $a(E)$  bars at 7" cts. Top  
21-#5  $a_1(E)$  bars at 9" cts. Bottom

HALF PLAN

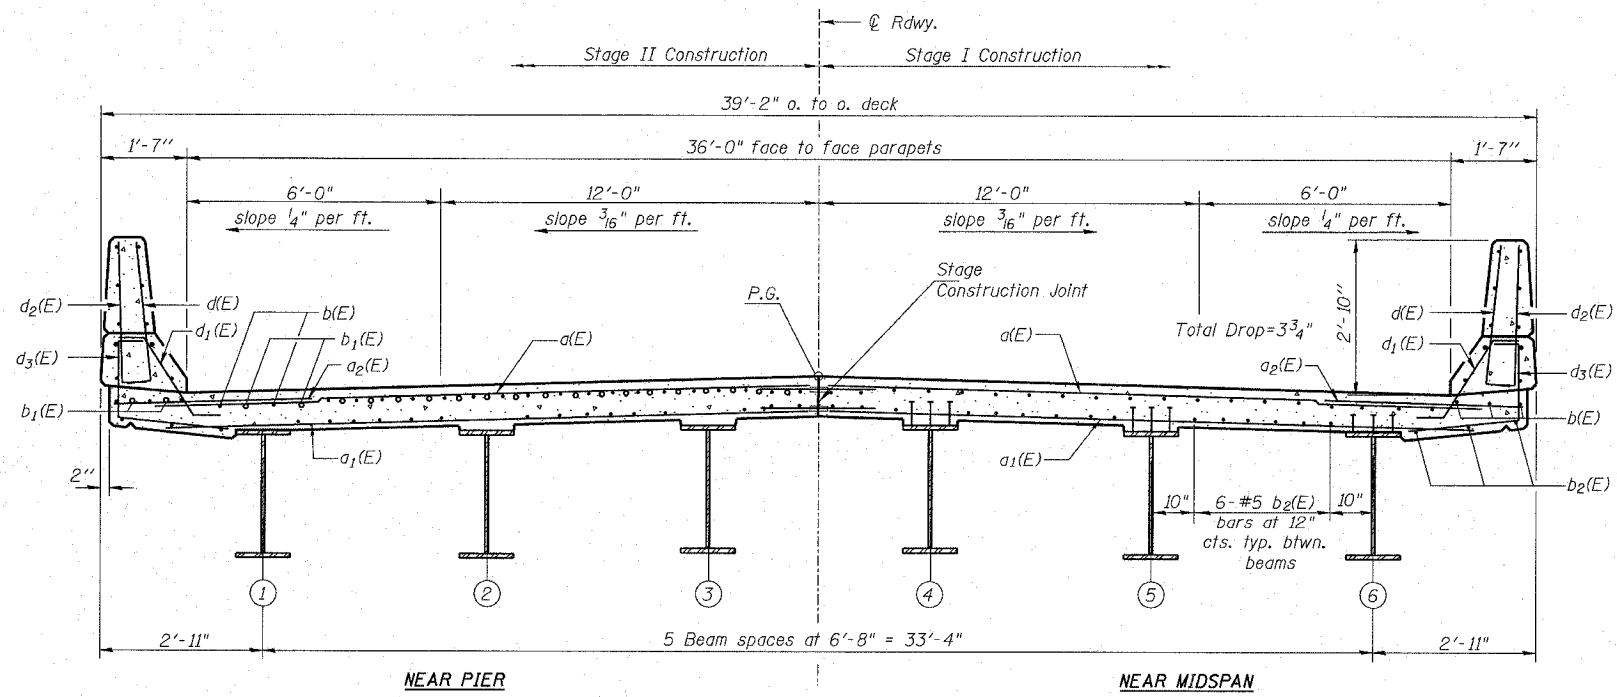

CROSS SECTION  
(Looking South)

Notes:  
See Sheet 7 of 25 for superstructure details and Bill of Material.  
Reinforcement bars designated (E) shall be epoxy coated.  
Bars indicated thus 20 x 3-#5 etc. indicates 20 lines of bars with 3 lengths per line.  
See Sheet 7 of 25 for parapet reinforcement.

DECK PLAN & SECTION  
IL RTE 40 OVER GREEN RIVER  
F.A.P. 646 SECTION (102)BR-2  
WHITESIDE COUNTY  
STATION 674+77.63  
S.N. 098-0018

DESIGNED	DDB	RANDOLPH & ASSOCIATES, INC. 111 N. FRENCH PARKWAY, HOUSTON, TX 77060-2558 TEL: 281-493-8888 FAX: 281-493-8888 WWW.RANDOLPHANDASSOCIATES.COM	FILE NUMBER	136.111
CHECKED	JFJ		DATE	Aug. 2005
DRAWN	JDB			
CHECKED	DDB			

R:\Projects\0136\0136-111 green.ph\1\Brldge P\anset\06 DECK PLAN & SECT (0N).dgn

9:42:56 AM

8/9/2005