

140 120 100 80 60 40 20 0 20 40 60 80 100 120 140

UNLESS ELEVATIONS ARE SHOWN
ALL UTILITY LOCATIONS SHOWN ON THE CROSS SECTIONS
ARE BASED ON THE APPROXIMATE DEPTH SUPPLIED BY
THE UTILITY COMPANY





DESIGNED BY: J.M.J./G.M.
CHECKED BY: G.M.
DRAWN BY: AMP/J
CHECKED BY: G.M.
DATE: AUG. 2005

F.A. RTE.	SECTION	COUNTY	TOTAL SHEETS	SHEET NO.
646	102 BR-2	WHITESIDE	69	65
STA.		TO STA.		
FED. ROAD DIST. NO. 2		ILLINOIS FED. AID PROJECT		

CONTRACT NO. 64427

FINAL SURVEY
SURVEYED
BY: J.M.J./G.M.
DATE: AUG. 2005
NOTE BOOK NO.

ORIGINAL SURVEY
SURVEYED
BY: J.M.J./G.M.
DATE: AUG. 2005
NOTE BOOK NO.

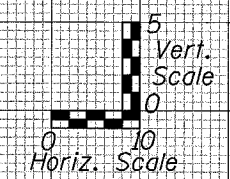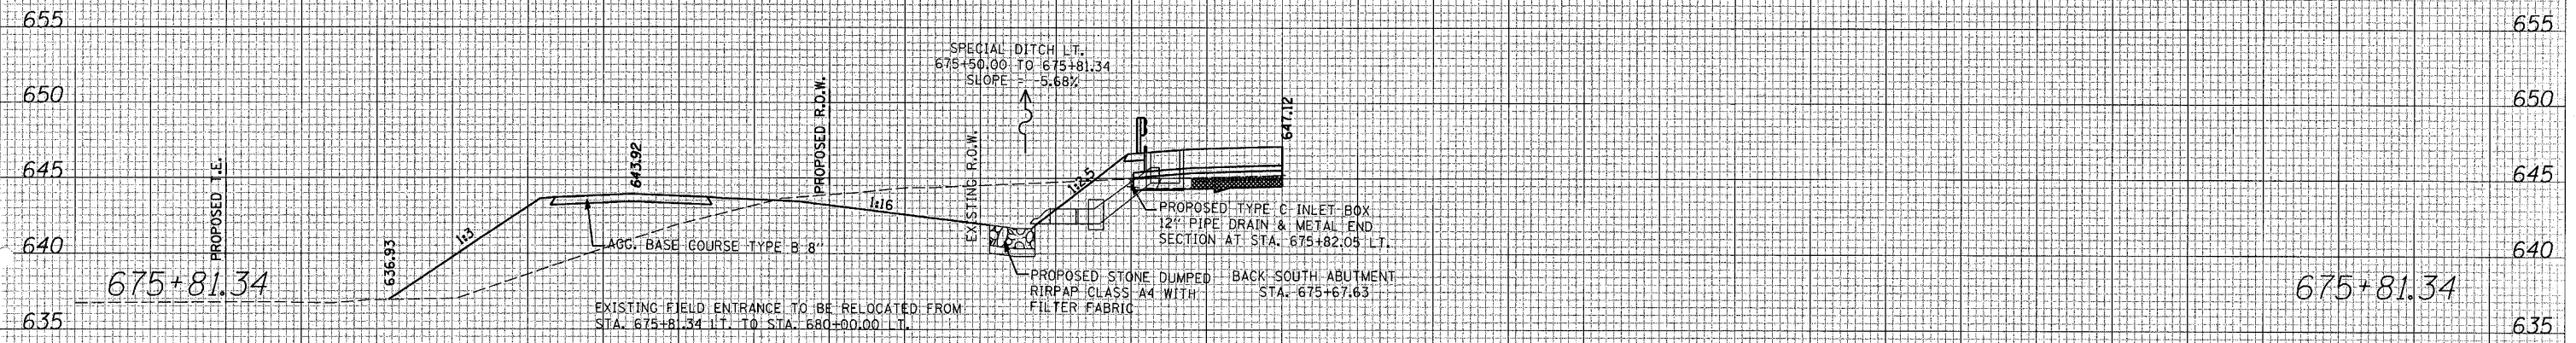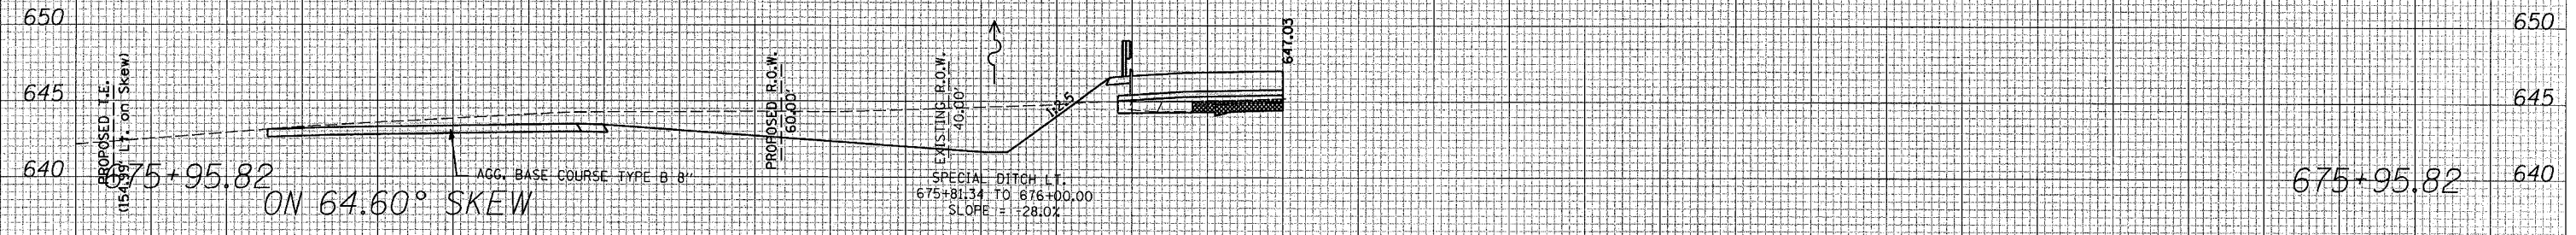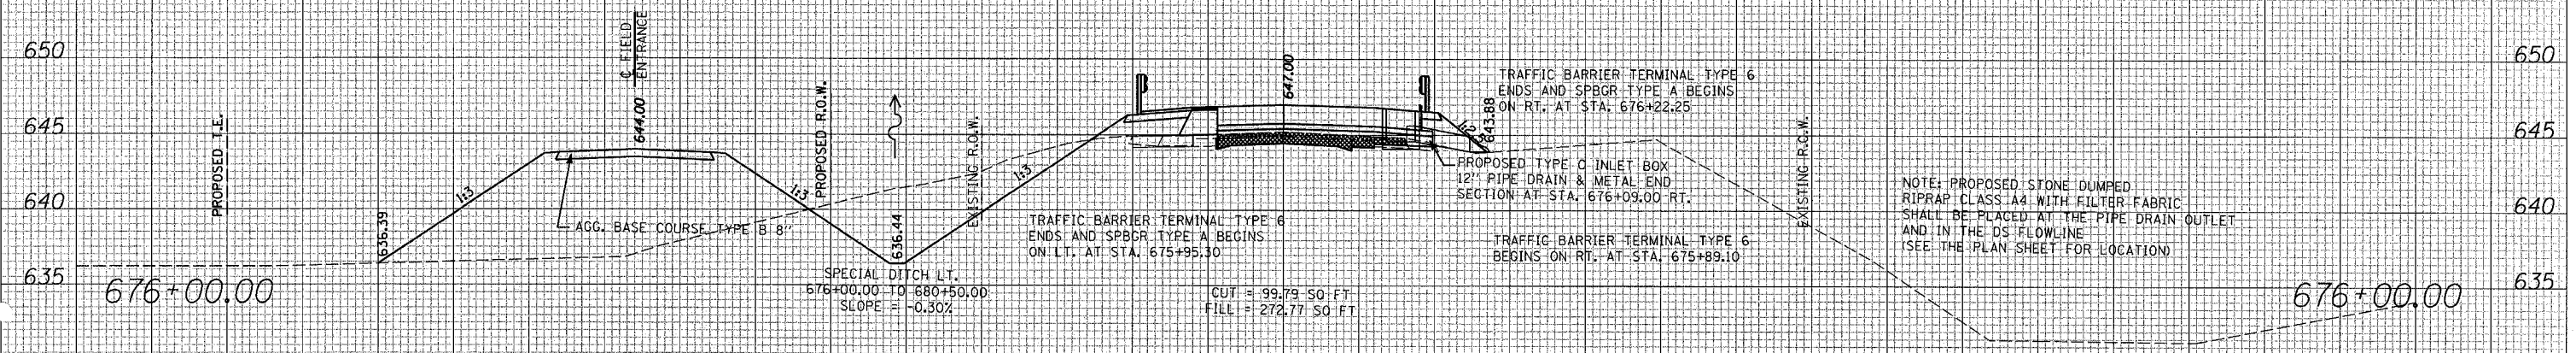

140 120 100 80 60 40 20 0 20 40 60 80 100 120 140