
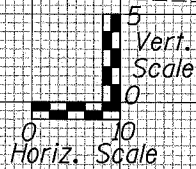
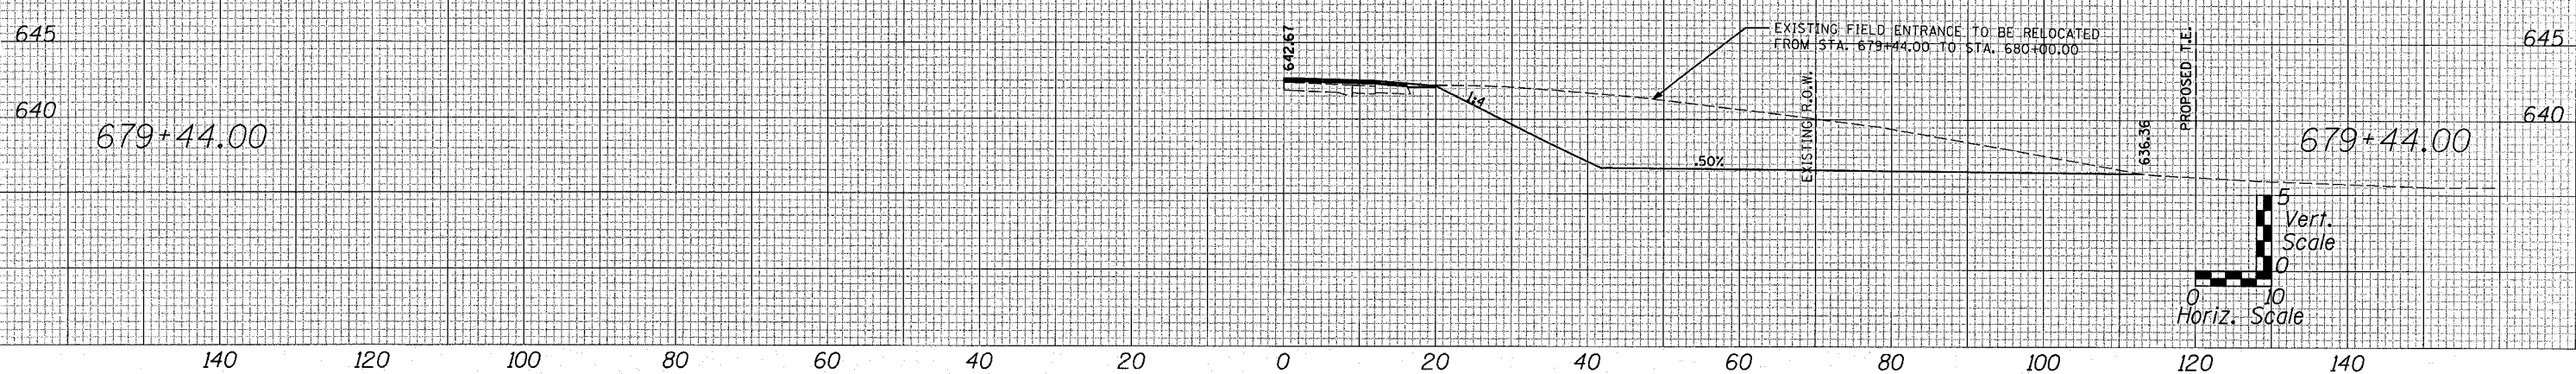
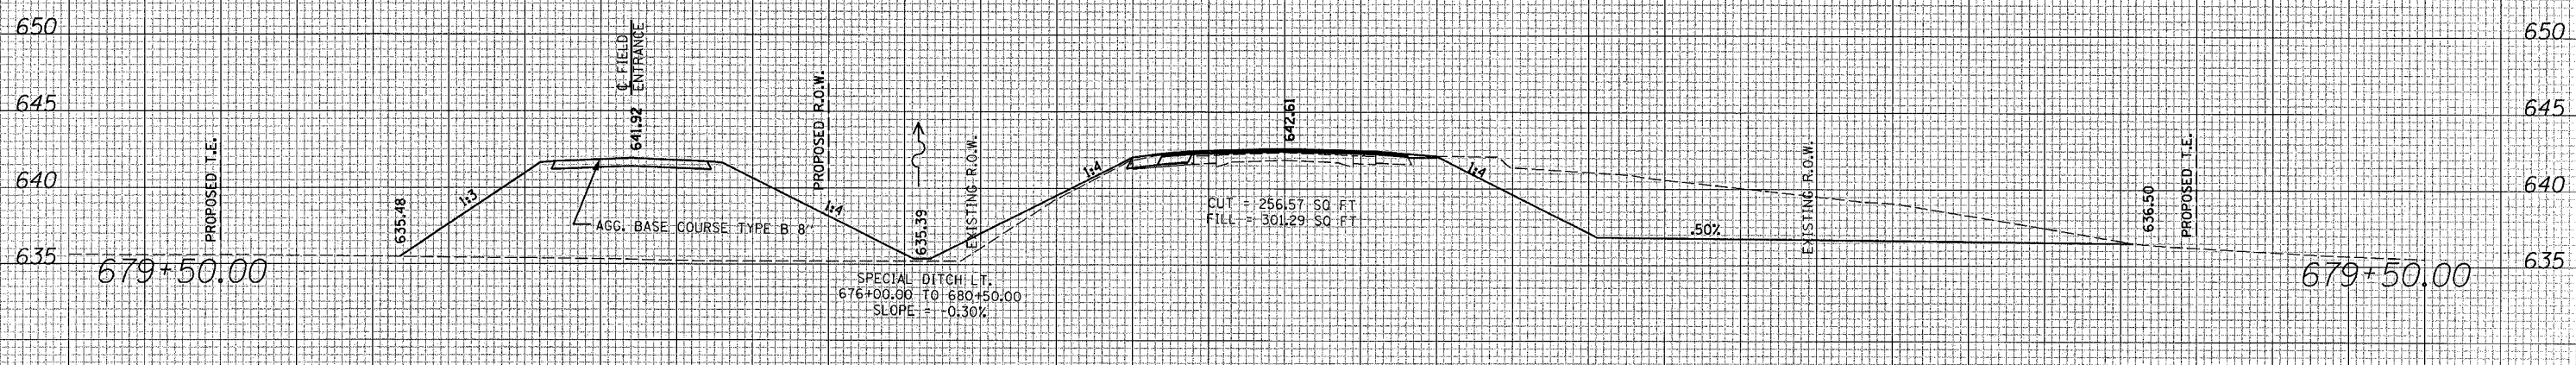


140 120 100 80 60 40 20 0 20 40 60 80 100 120 140

UNLESS ELEVATIONS ARE SHOWN  
ALL UTILITY LOCATIONS SHOWN ON THE CROSS SECTIONS  
ARE BASED ON THE APPROXIMATE DEPTH SUPPLIED BY  
THE UTILITY COMPANY

DESIGNED BY: JMB/1/GJM  
CHECKED BY: GJM  
DATE: AUG 2005  
PROJECT: RANOLPH & ASSOCIATES, INC.  
CONSULTING ENGINEERS & LAND SURVEYORS

F.A. NO. 646  
SECTION 102 BR-2  
COUNTY WHITESIDE  
TOTAL SHEETS 69  
SHEET NO. 68  
CONTRACT NO. 64427

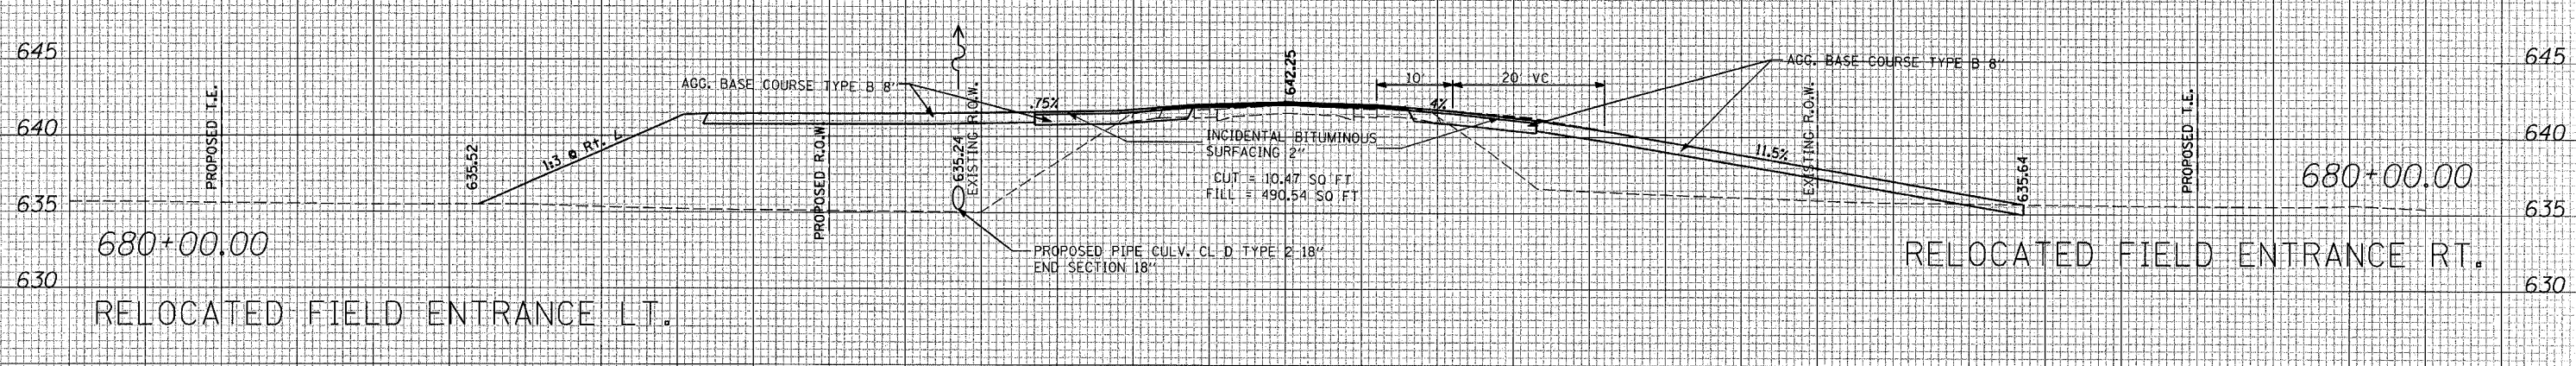

140 120 100 80 60 40 20 0 20 40 60 80 100 120 140

FINAL SURVEY PLOTTED TEMPLATE AREAS CHECKED

ORIGINAL SURVEY PLOTTED TEMPLATE AREAS CHECKED