


F.A.R. RTE.	SECTION	COUNTY	TOTAL SHEETS	SHEET NO.
573	116R-4	DEKALB	416	26
STA.		TO STA.		
FED. ROAD DIST. NO.	ILLINOIS	FED. AID PROJECT		

STAGING TYPICAL SECTIONS

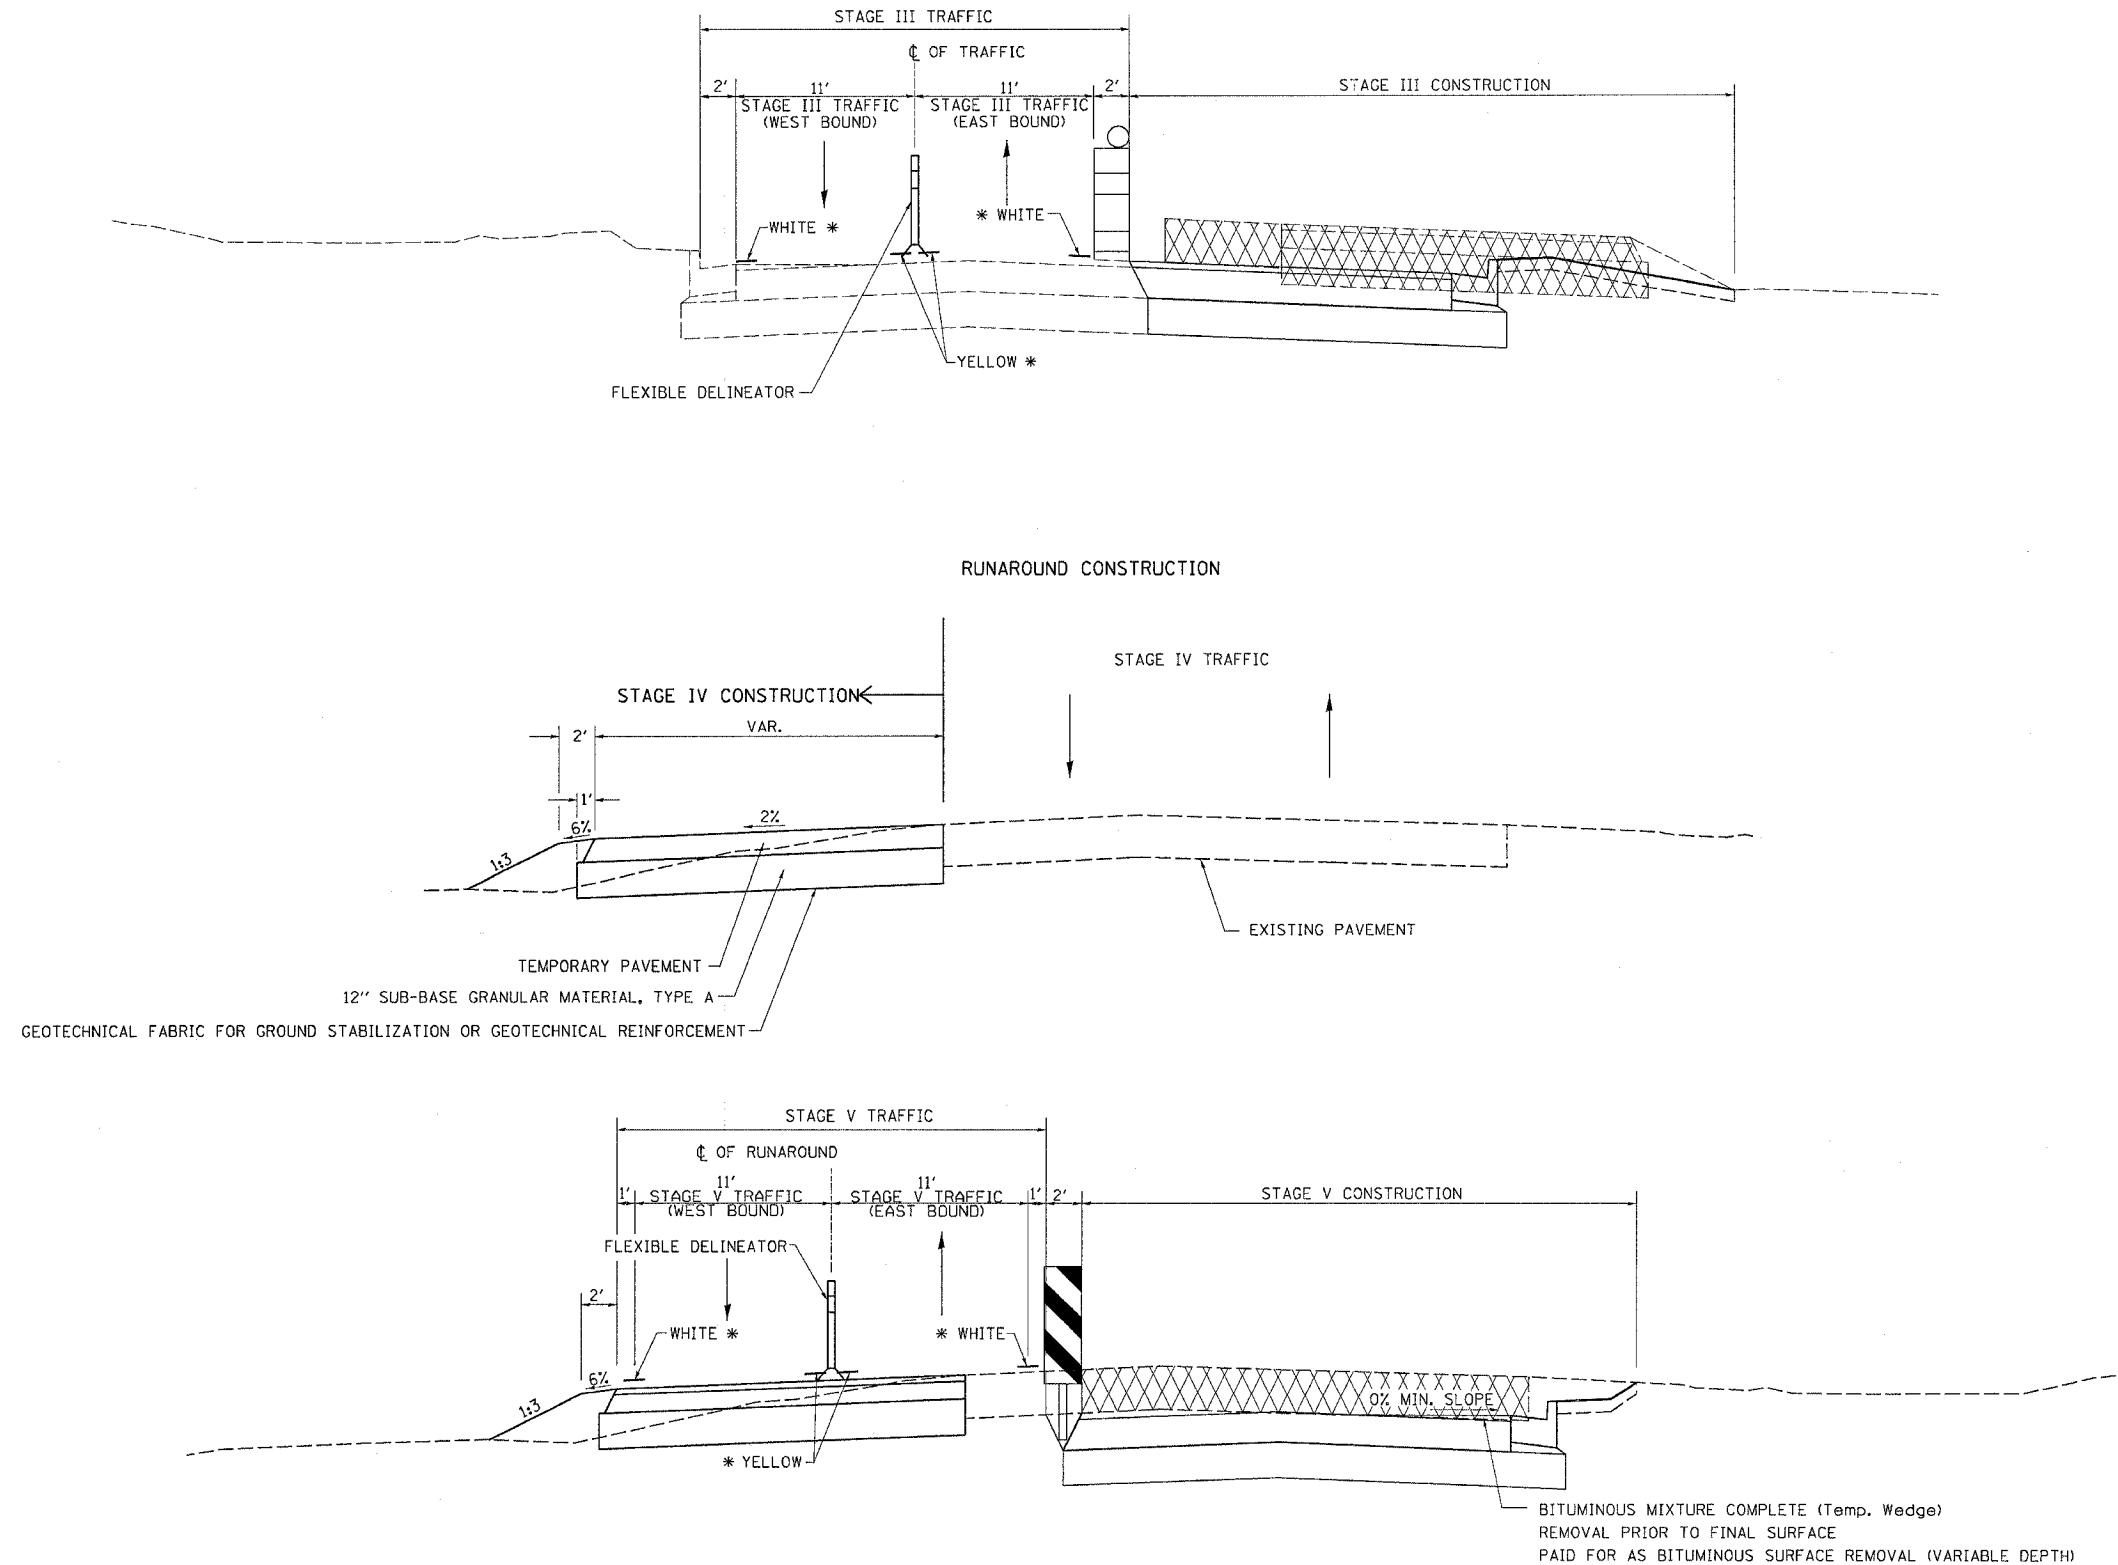

* ALL PAVEMENT MARKING TAPE IS TYPE III WITH COLOR OF TAPE SHOWN ON TYPICALS SEE SCHEDULE FOR PAINT PAVEMENT MARKING LOCATIONS

FILE NAME = STILES
 LEVELS = ELEV. SR
 PLOT SCALE = PLOTSCALE
 PLOT DATE = Fri Sep 02 07:34:23 2005
 OPERATOR = Jordenhd
 REF REF REF