



F.A. RTE.	SECTION	COUNTY	TOTAL SHEETS	SHEET NO.
573	116R-4	DEKALB	416	70
STA. 785+00		TO STA. 791+00		
FED. ROAD DIST. NO.		ILLINOIS FED. AID PROJECT		

PLAN

DATE	
BY	
SURVEYED	
PLOTTED	
CHECKED	
REVISIONS	
NO.	
CADD FILE NAME	

PROFILE

DATE	
BY	
SURVEYED	
PLOTTED	
CHECKED	
REVISIONS	
NO.	
STRUCTURE NOTATIONS	

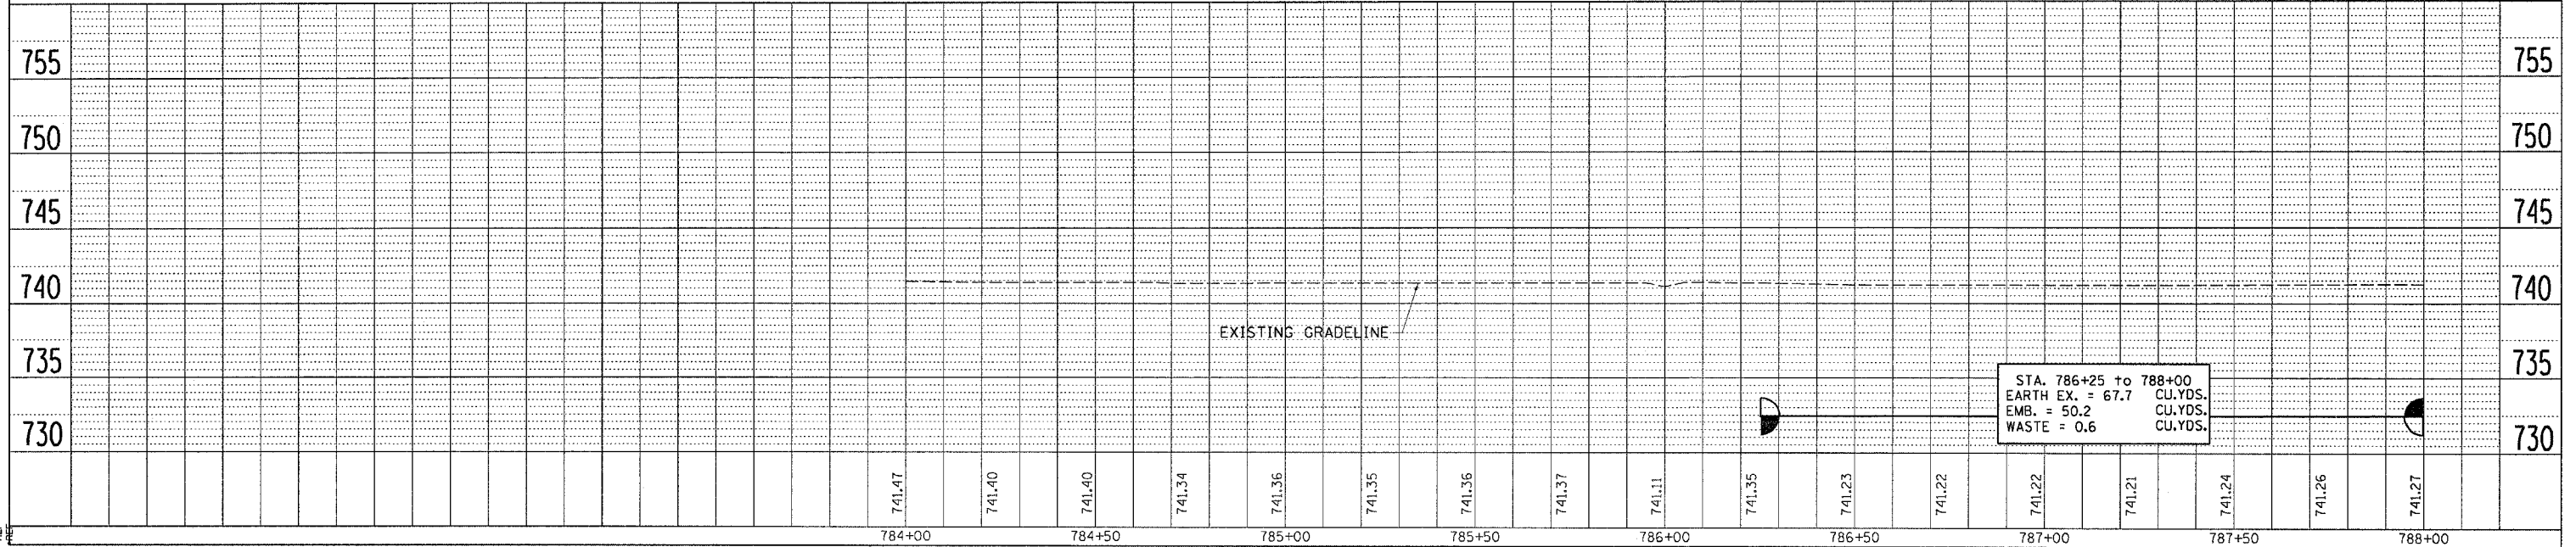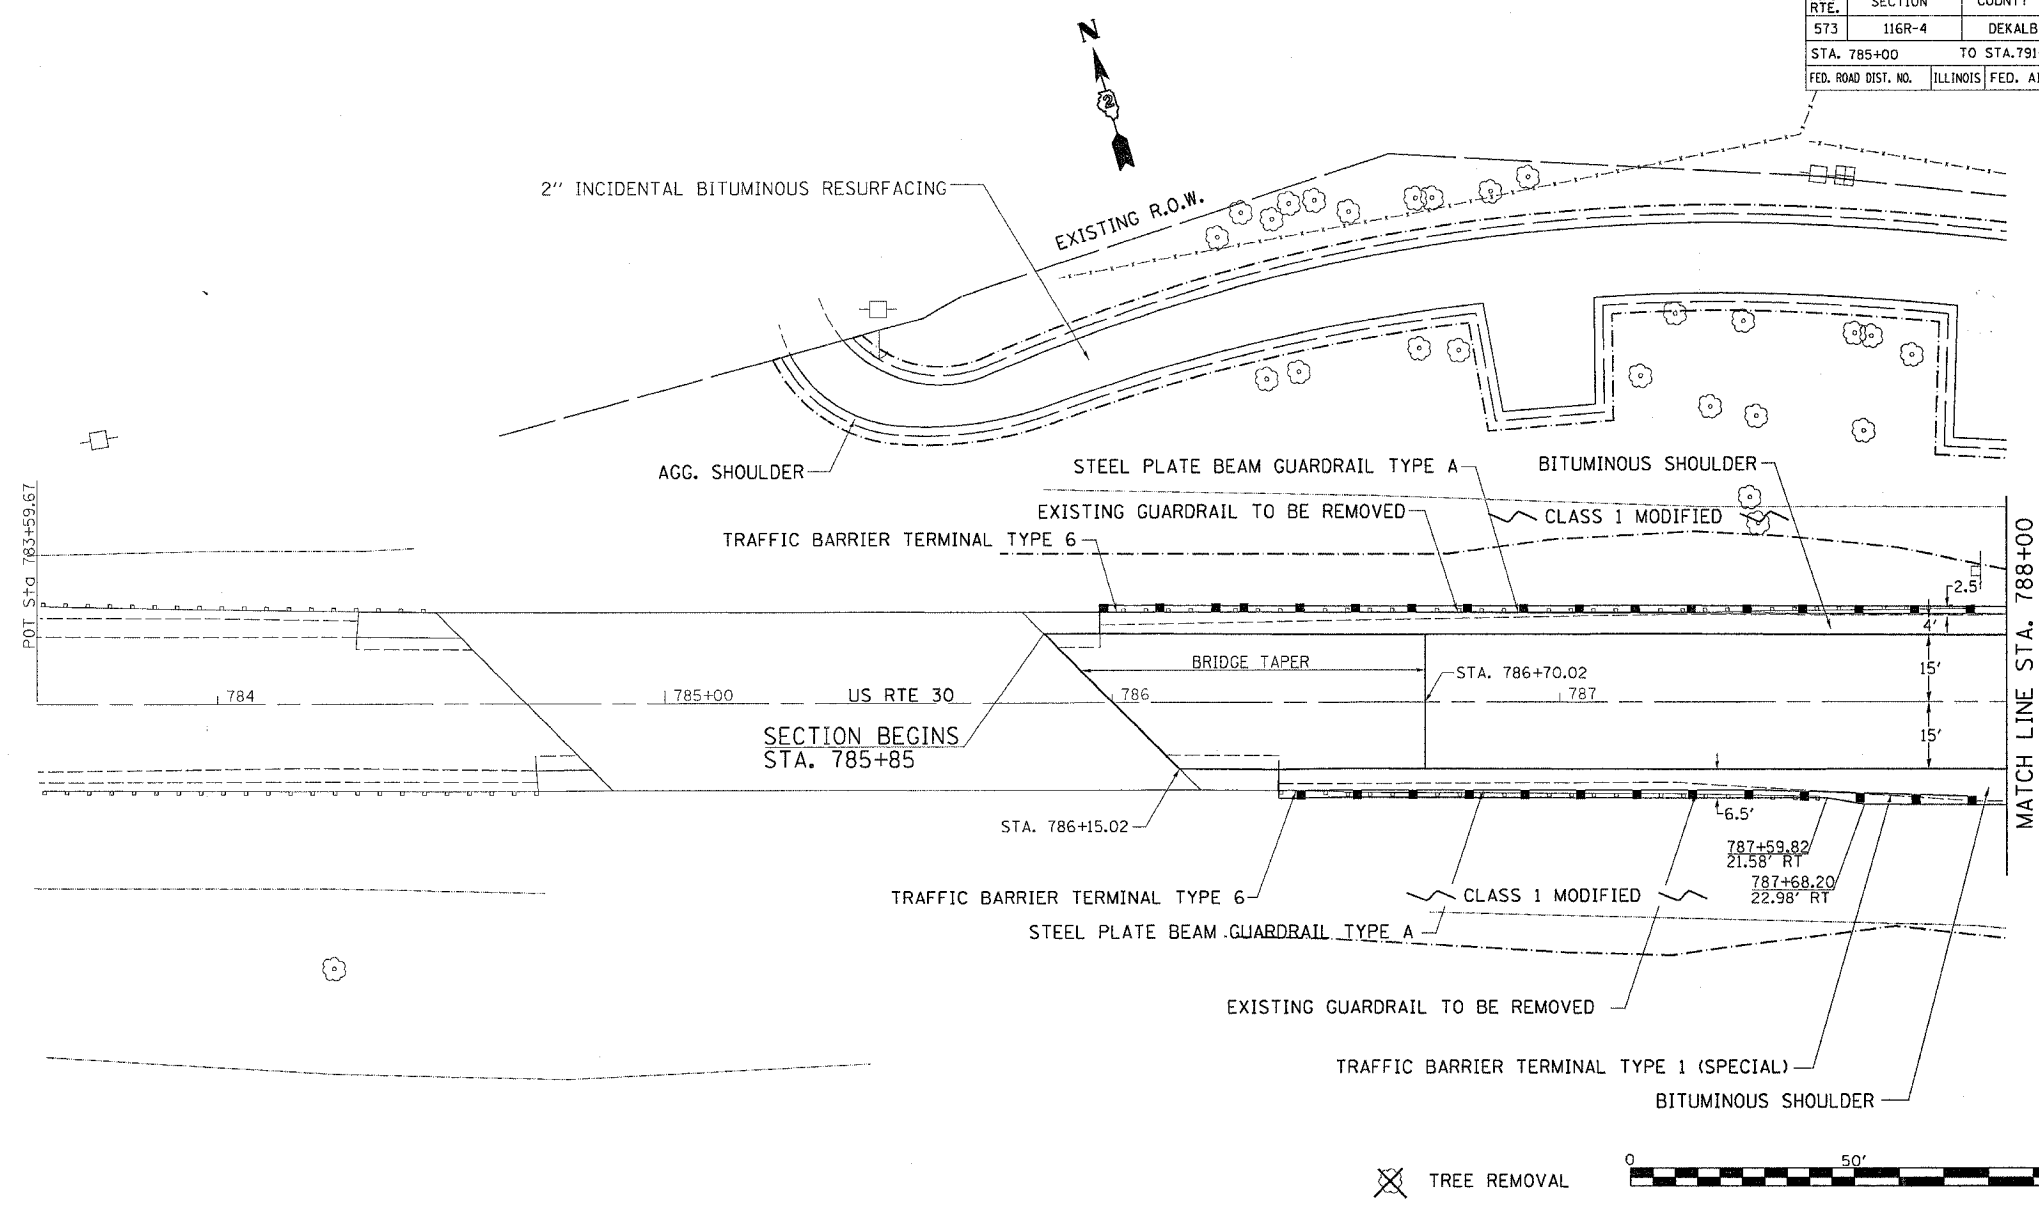

DATE-TIME
 000-SPEC
 REF
 REF