


F.A.P. RTE.	SECTION	COUNTY	TOTAL SHEETS	SHEET NO.
573	116R-4	DEKALB	416	74
STA. 806+00		TO STA. 812+00		
FED. ROAD DIST. NO.		ILLINOIS FED. AID PROJECT		

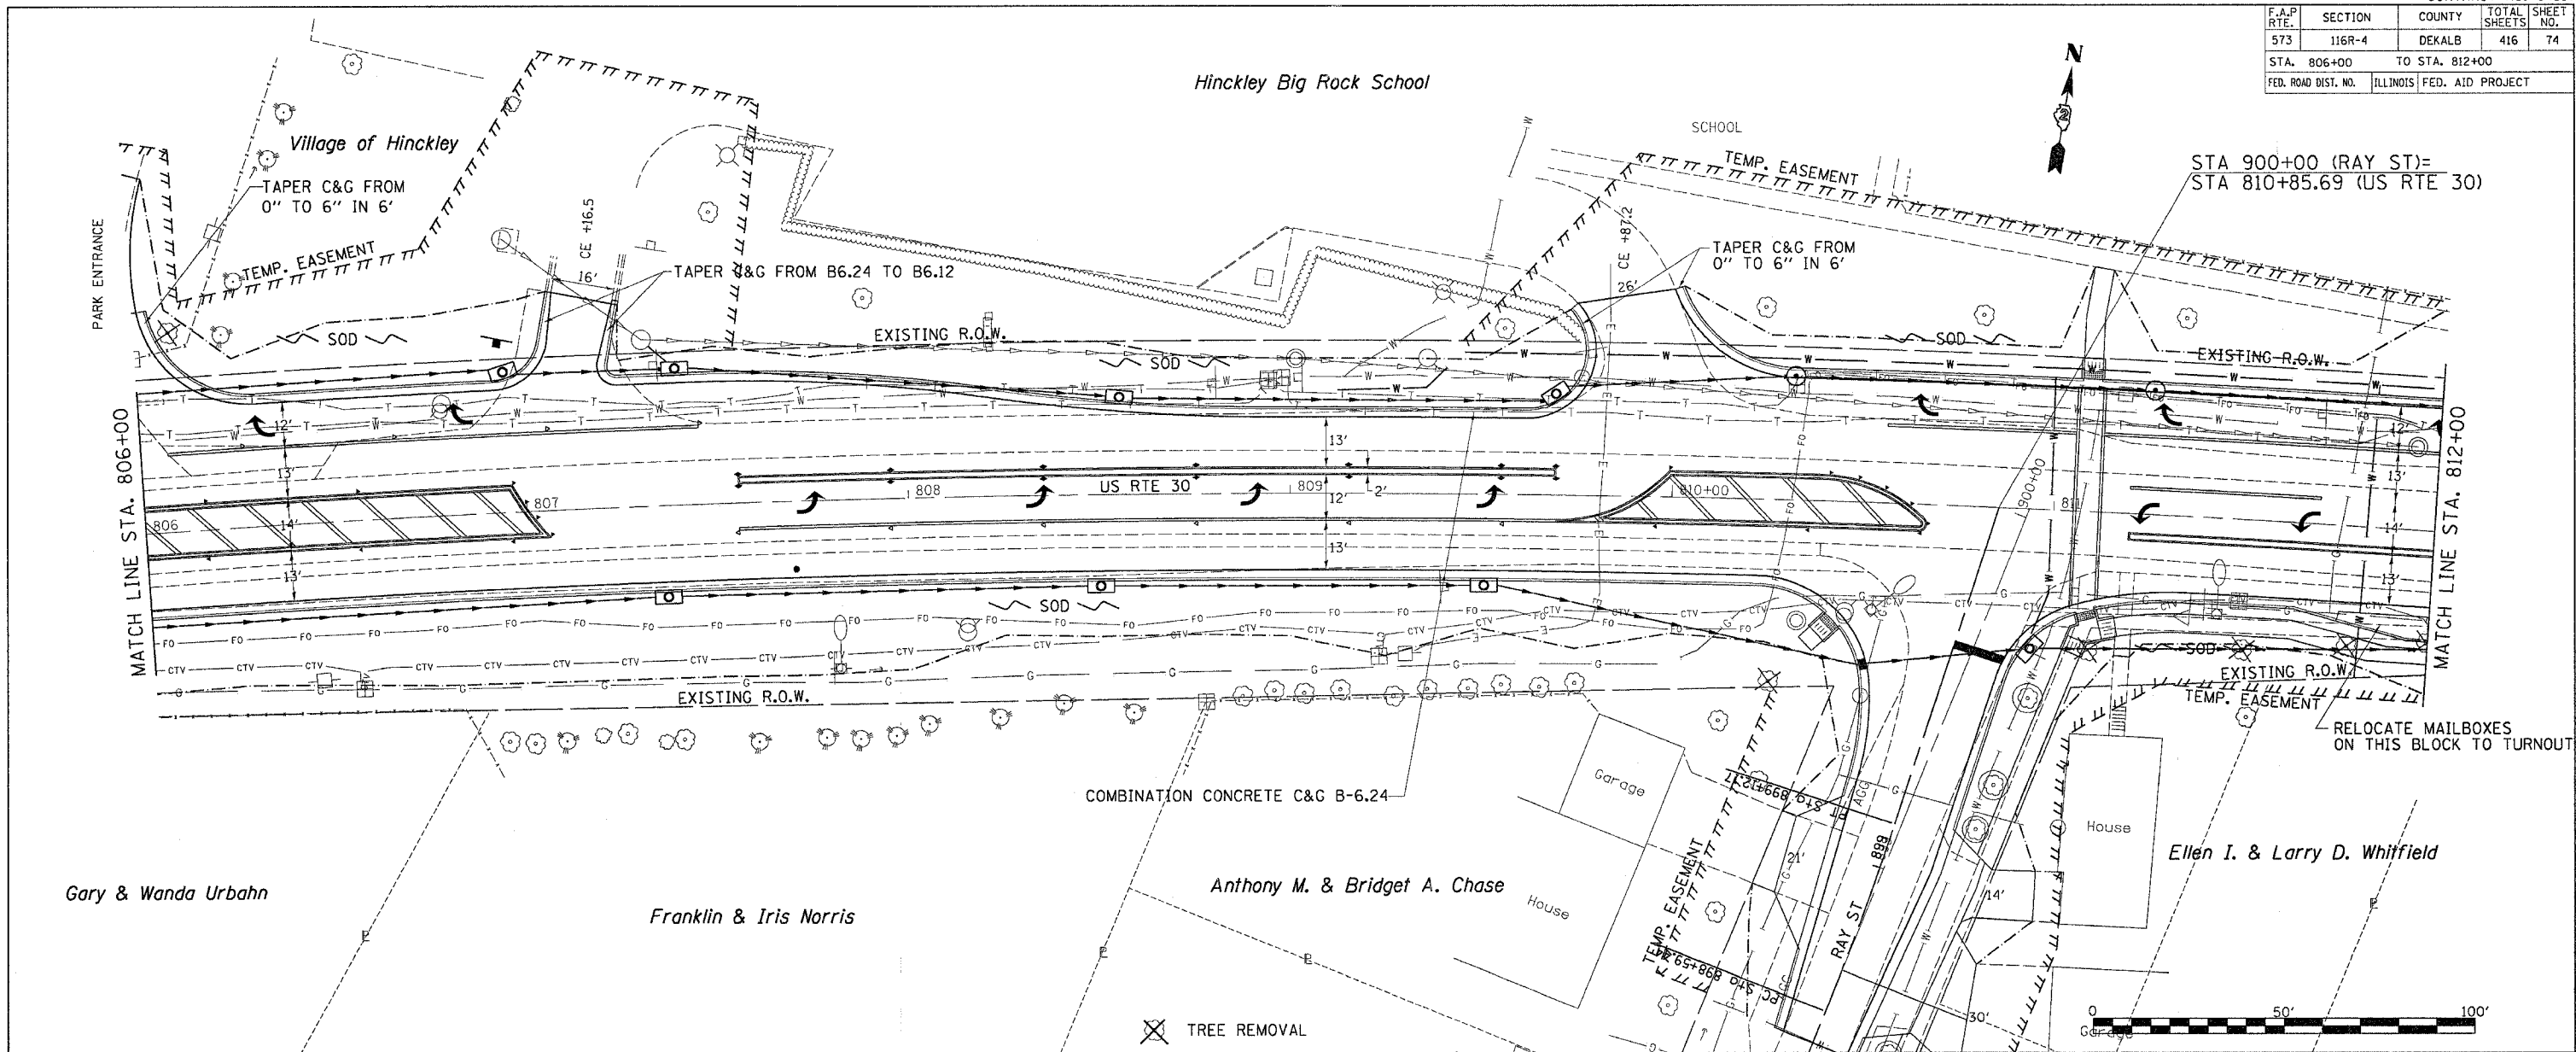

PLAN


DATE	BY

SURVEYED
 PLOTTED
 CHECKED
 REVISIONS
 CAD FILE NAME

PROFILE

DATE	BY

SURVEYED
 PLOTTED
 CHECKED
 REVISIONS
 STRUCTURE NOTATIONS OFF

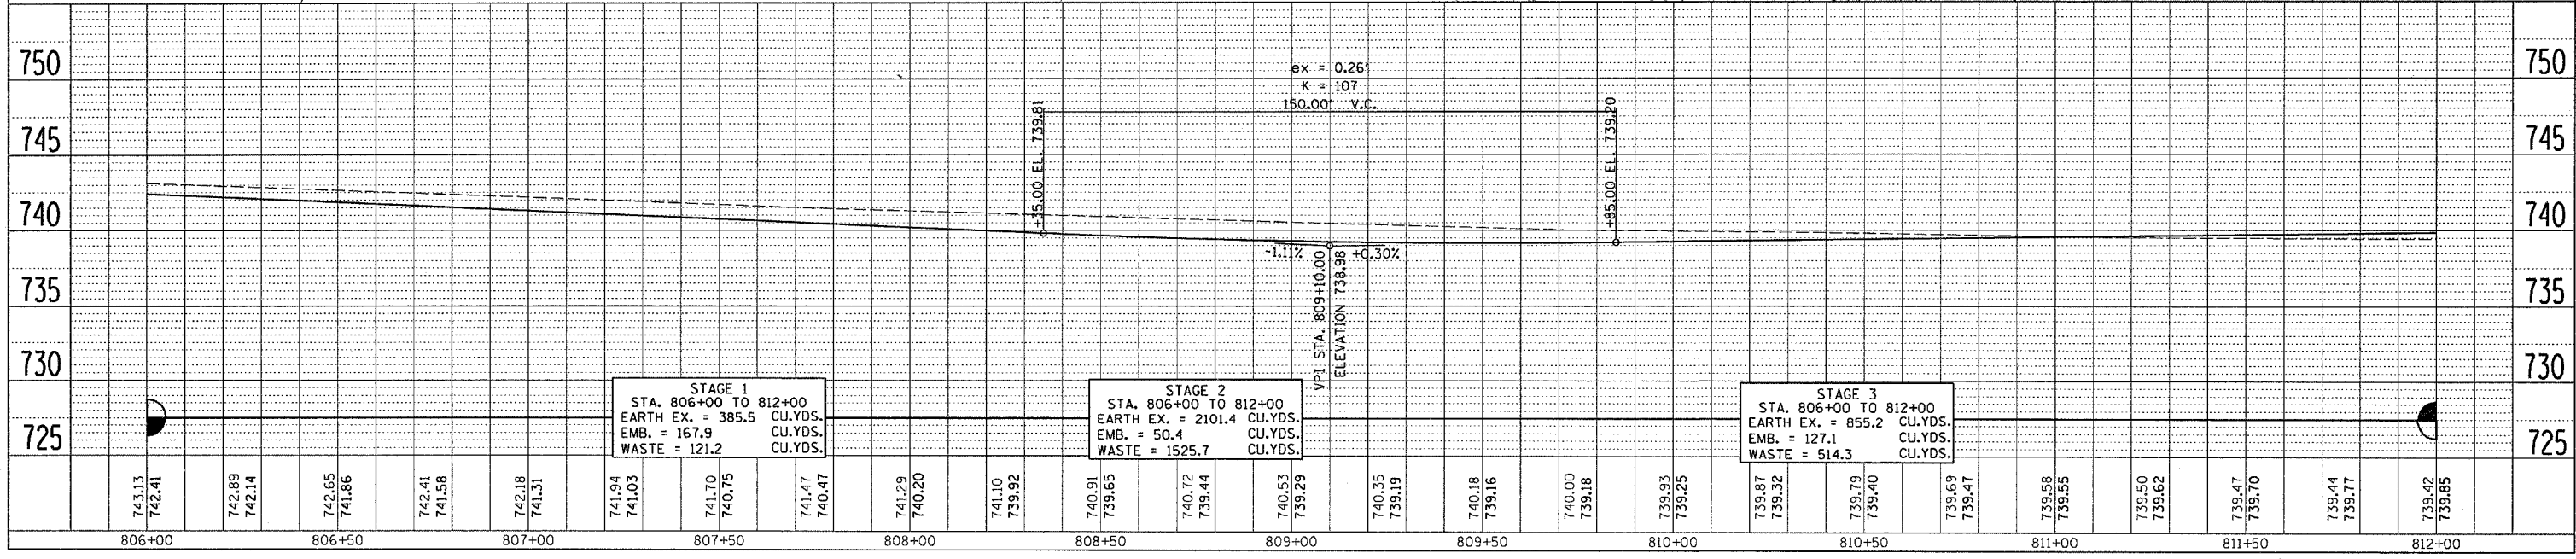

DATE-TIME*
 USER-SPEC*
 USER-REF*
 USER-REF*