



F.A.P. RTE.	SECTION	COUNTY	TOTAL SHEETS	SHEET NO.
573	116R-4	DEKALB	416	75
STA. 812+00 TO STA. 818+00				
FED. ROAD DIST. NO. ILLINOIS		FED. AID PROJECT		

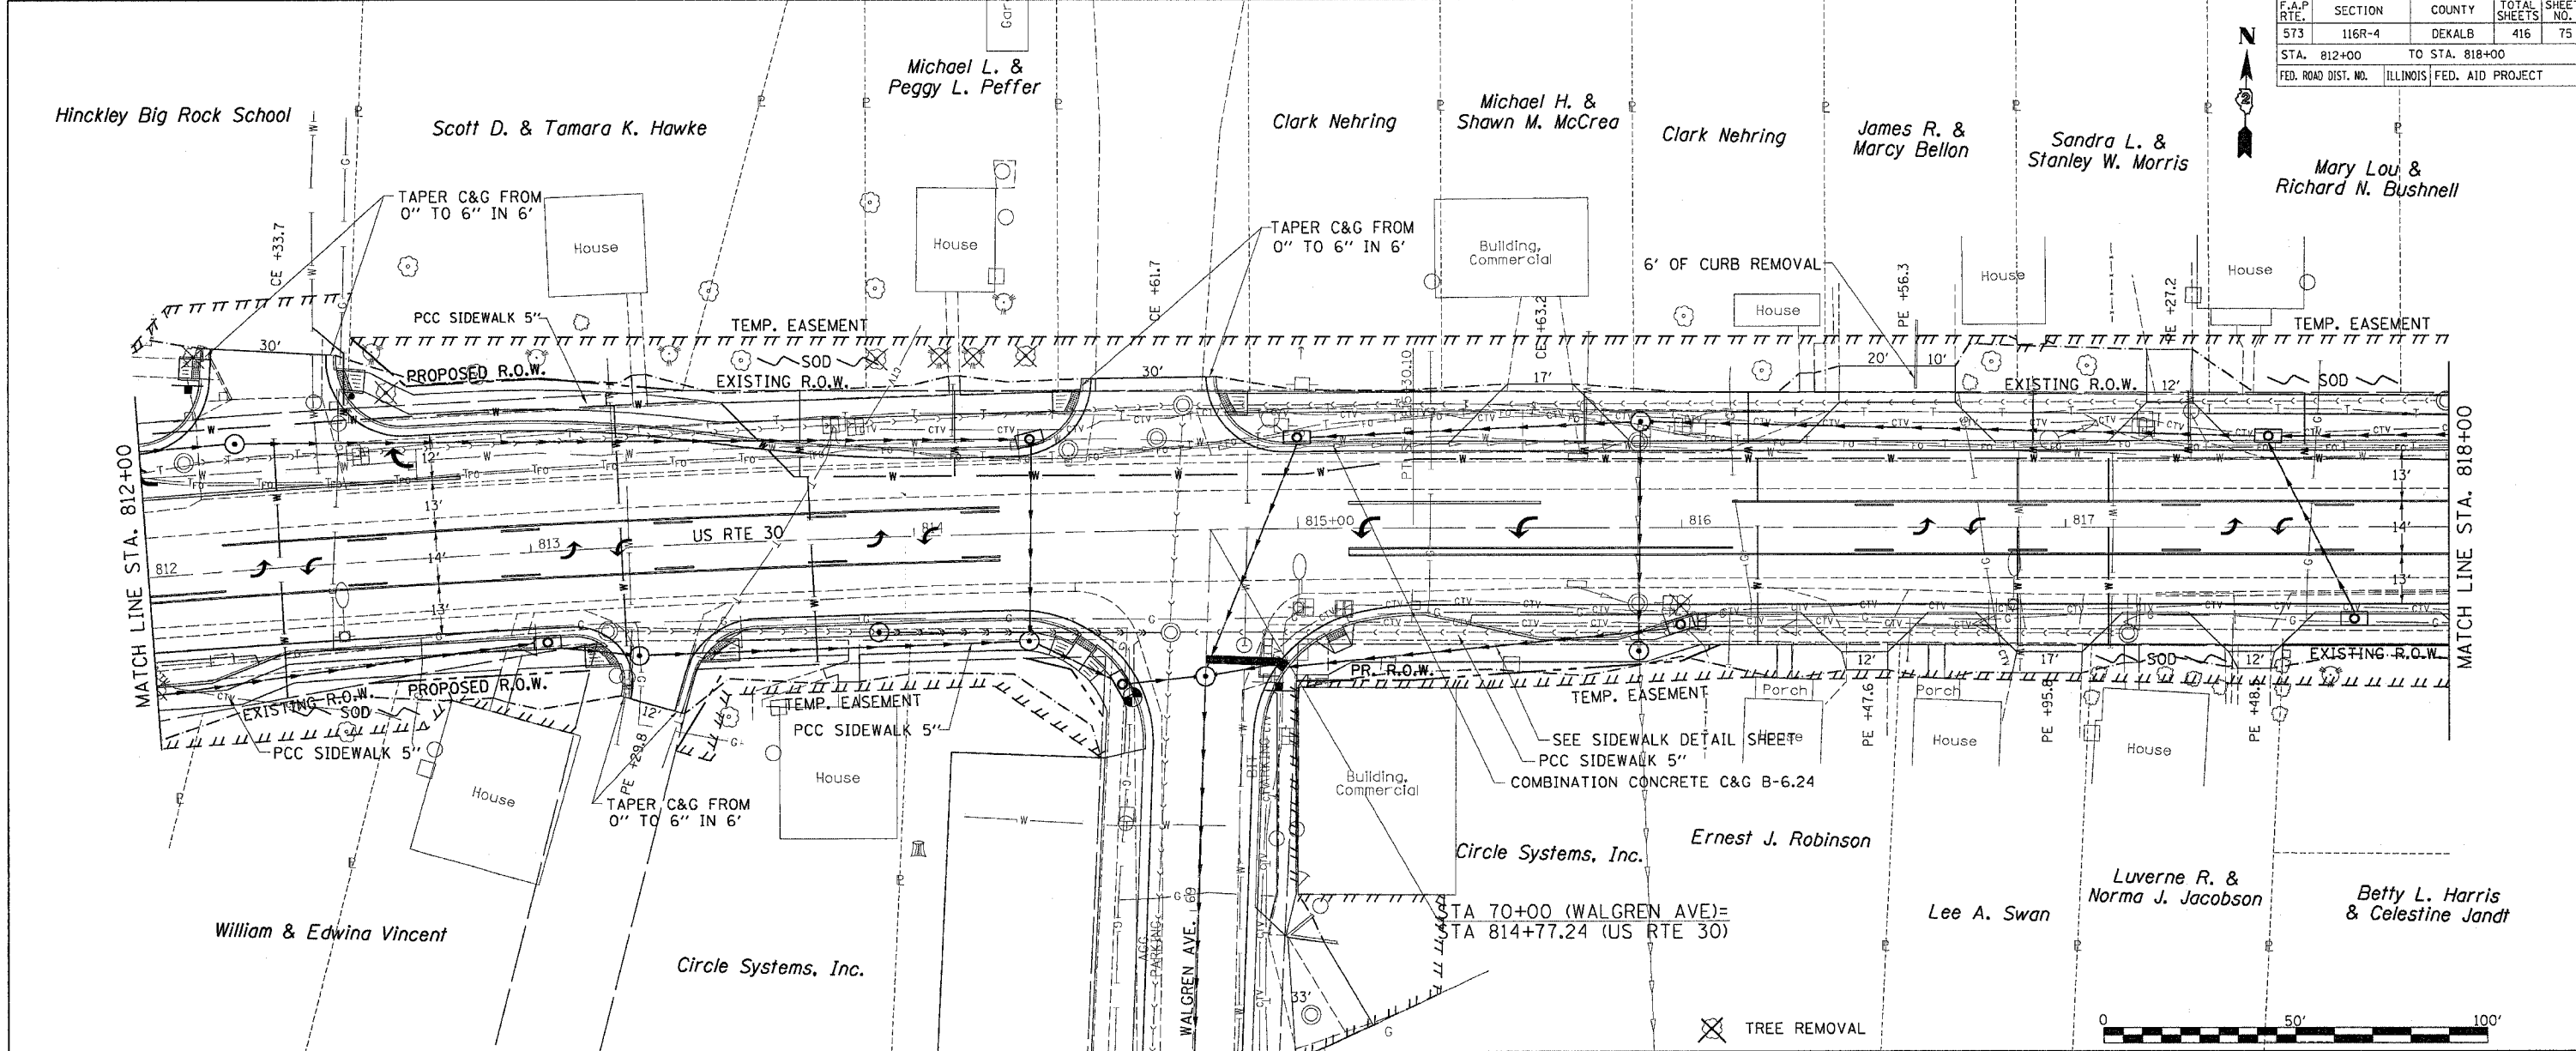

PLAN	SURVEYED	DATE
	NOTED	
	PLOTTED	
	DESIGNED	
	CHECKED	
	BY	
	DATE	

PROFILE	SURVEYED	DATE
	NOTED	
	PLOTTED	
	DESIGNED	
	CHECKED	
	BY	
	DATE	

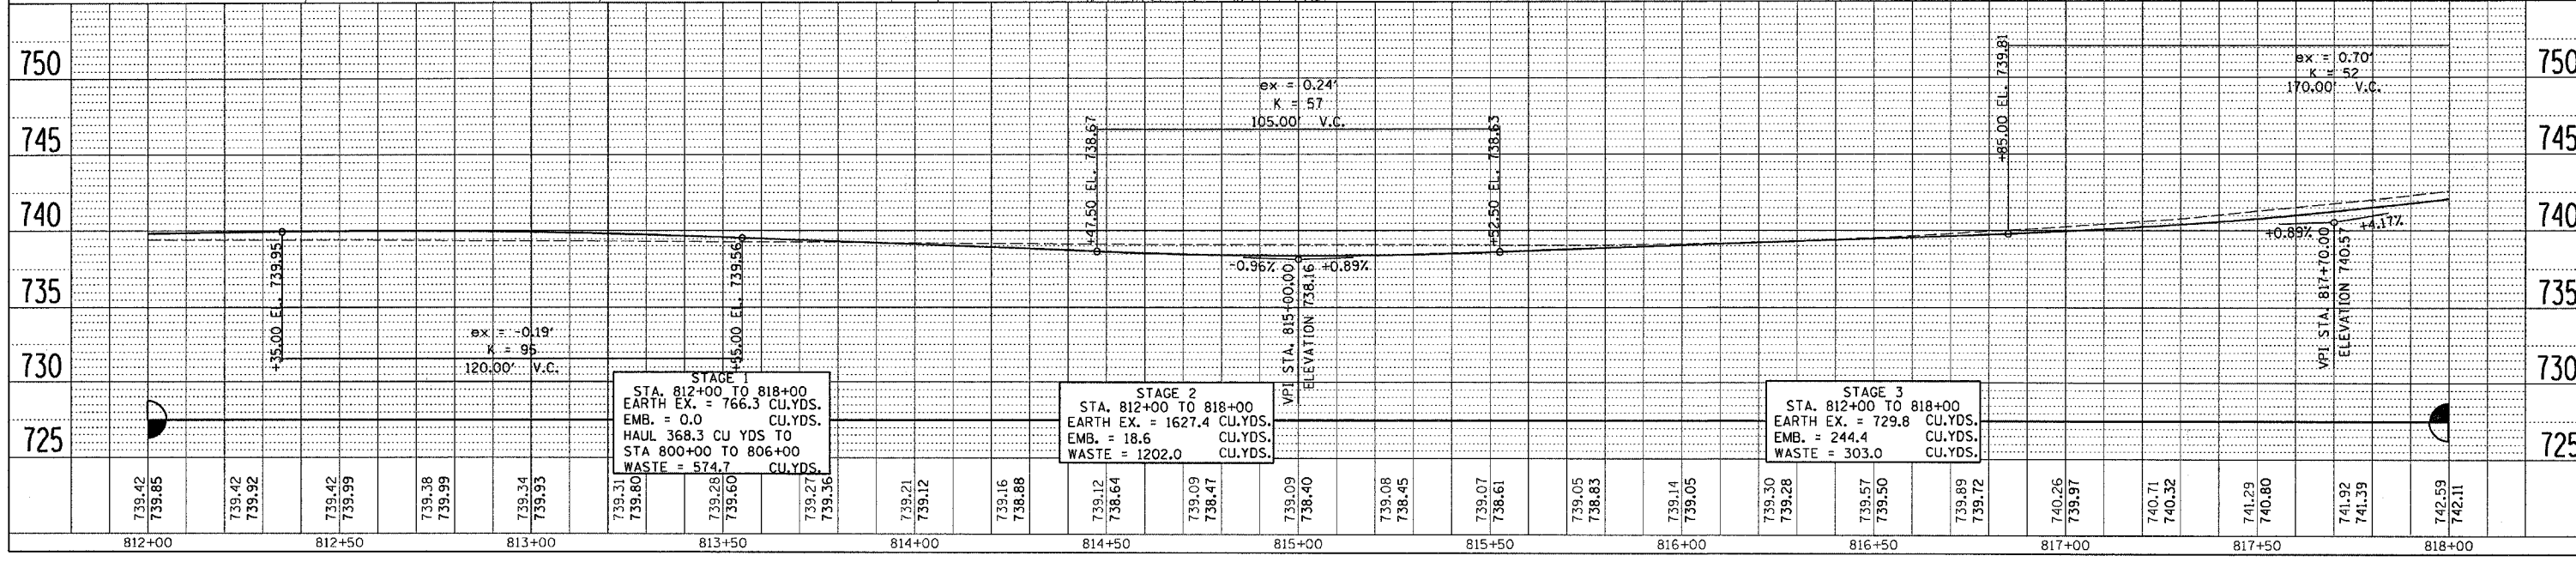

\*DATE-TIME\*  
 \*JOB-SPEC\*  
 \*JOB-NO\*  
 \*SHEET NO\*