
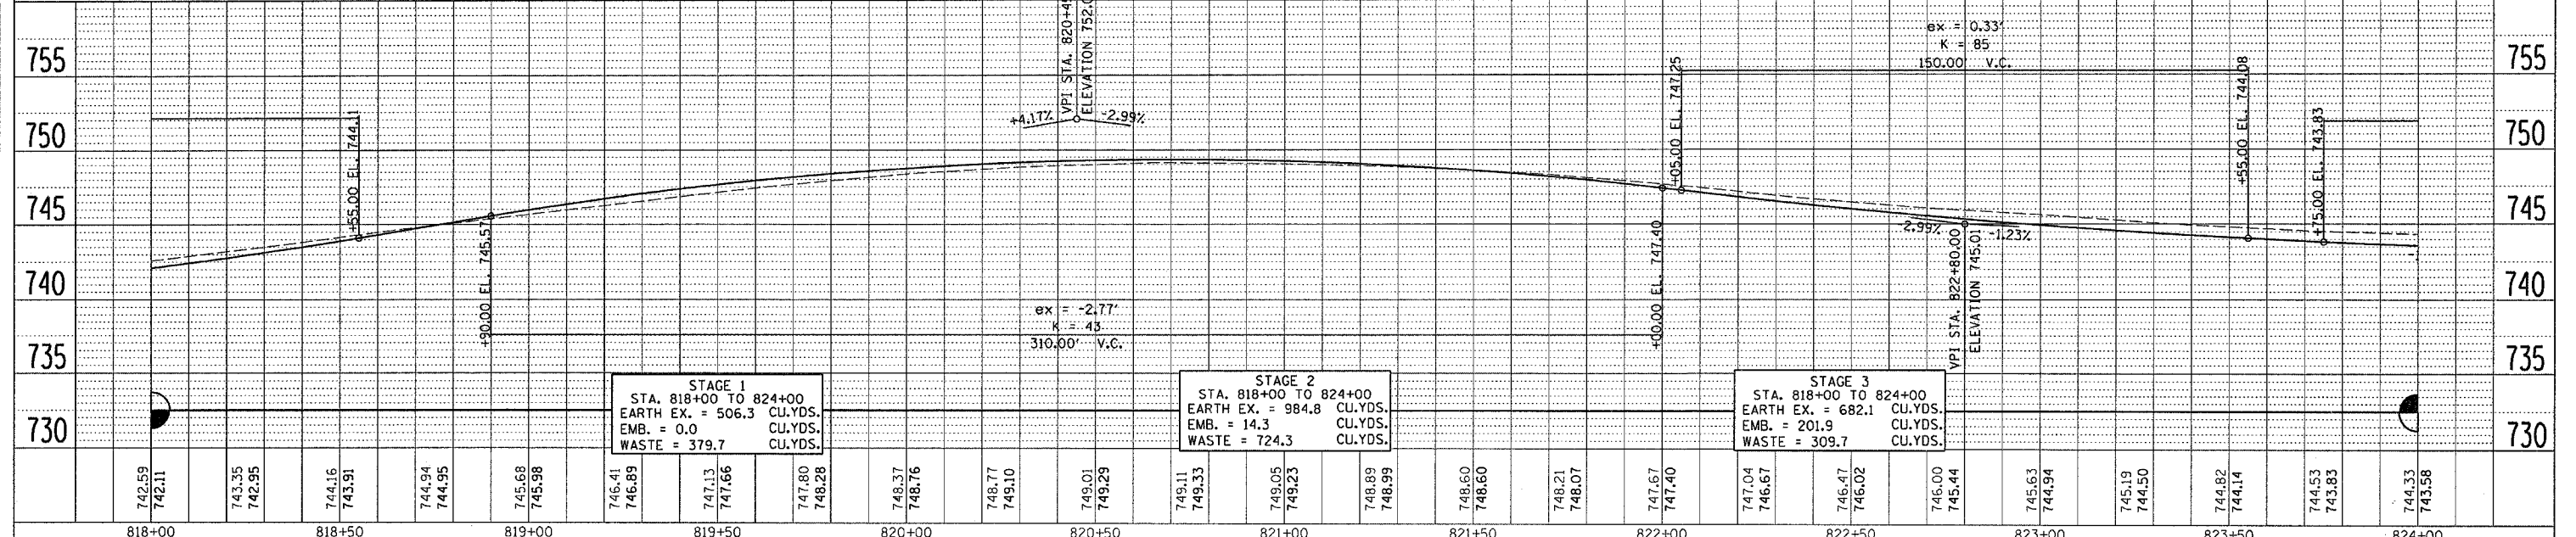


F.A.P. RTE.	SECTION	COUNTY	TOTAL SHEETS	SHEET NO.
573	116R-4	DEKALB	416	76
STA. 818+00		TO STA. 824+00		
FED. ROAD DIST. NO.	ILLINOIS	FED. AID PROJECT		

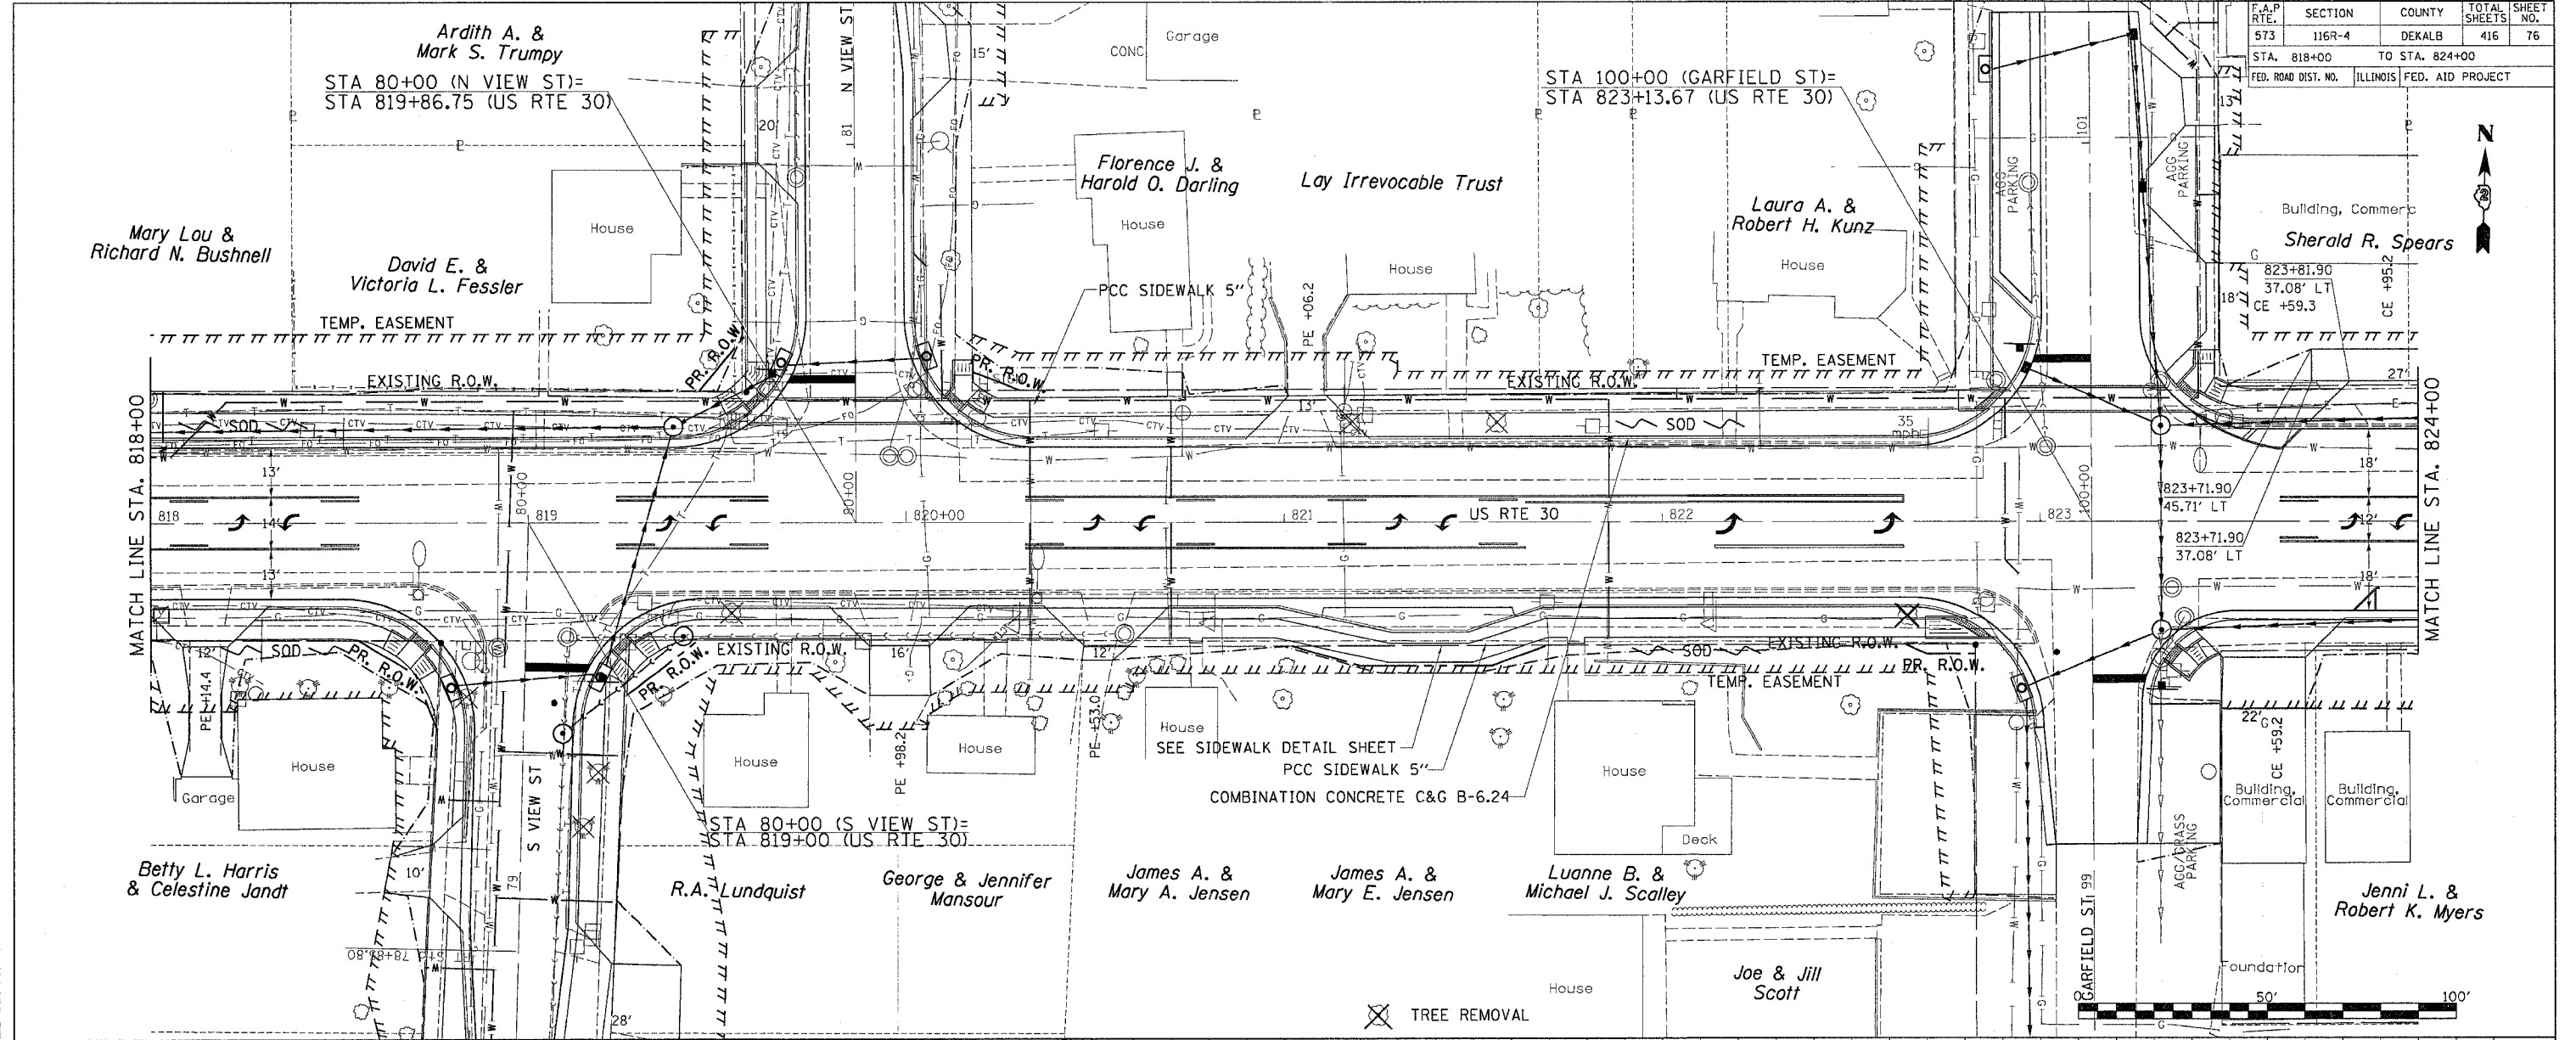

STAGE 1
 STA. 818+00 TO 824+00
 EARTH EX. = 506.3 CU.YDS.
 EMB. = 0.0 CU.YDS.
 WASTE = 379.7 CU.YDS.

STAGE 2
 STA. 818+00 TO 824+00
 EARTH EX. = 984.8 CU.YDS.
 EMB. = 14.3 CU.YDS.
 WASTE = 724.3 CU.YDS.

STAGE 3
 STA. 818+00 TO 824+00
 EARTH EX. = 682.1 CU.YDS.
 EMB. = 201.9 CU.YDS.
 WASTE = 309.7 CU.YDS.

PLAN

DATE	
BY	
REVISION	
NO.	

PROFILE

DATE	
BY	
REVISION	
NO.	

DATE-TIME
 CON-SEC
 REF
 *REF16