



F.A.P. RTE.	SECTION	COUNTY	TOTAL SHEETS	SHEET NO.
573	116R-4	DEKALB	416	77
STA. 824+00 TO STA. 829+00				
FED. ROAD DIST. NO.	ILLINOIS FED. AID PROJECT			

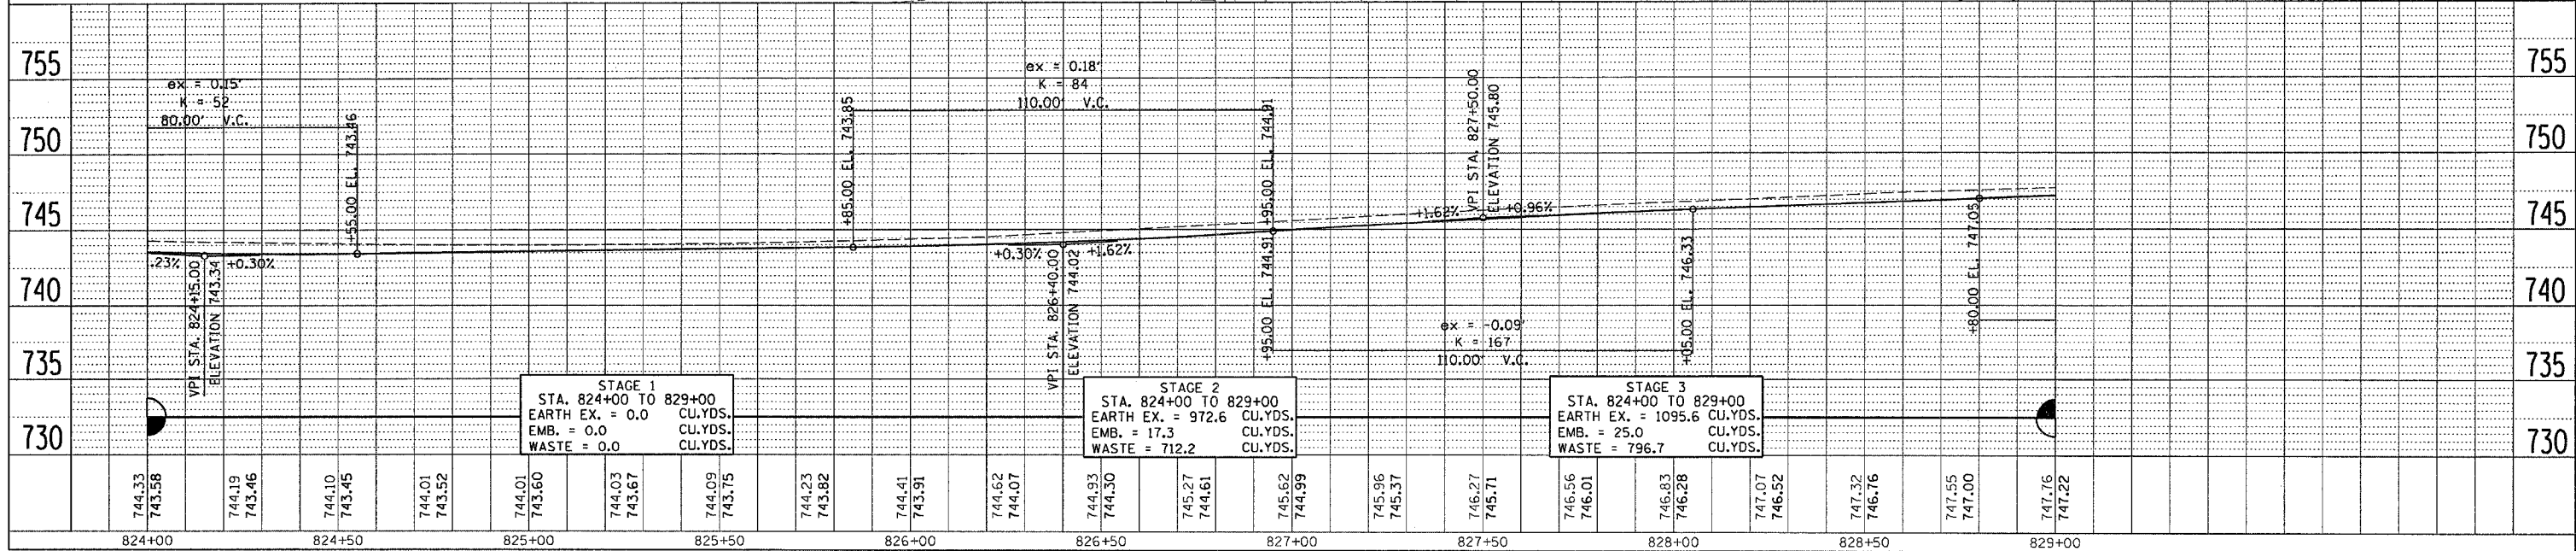

DATE	BY
DATE	BY
DATE	BY


DATE	BY
DATE	BY
DATE	BY

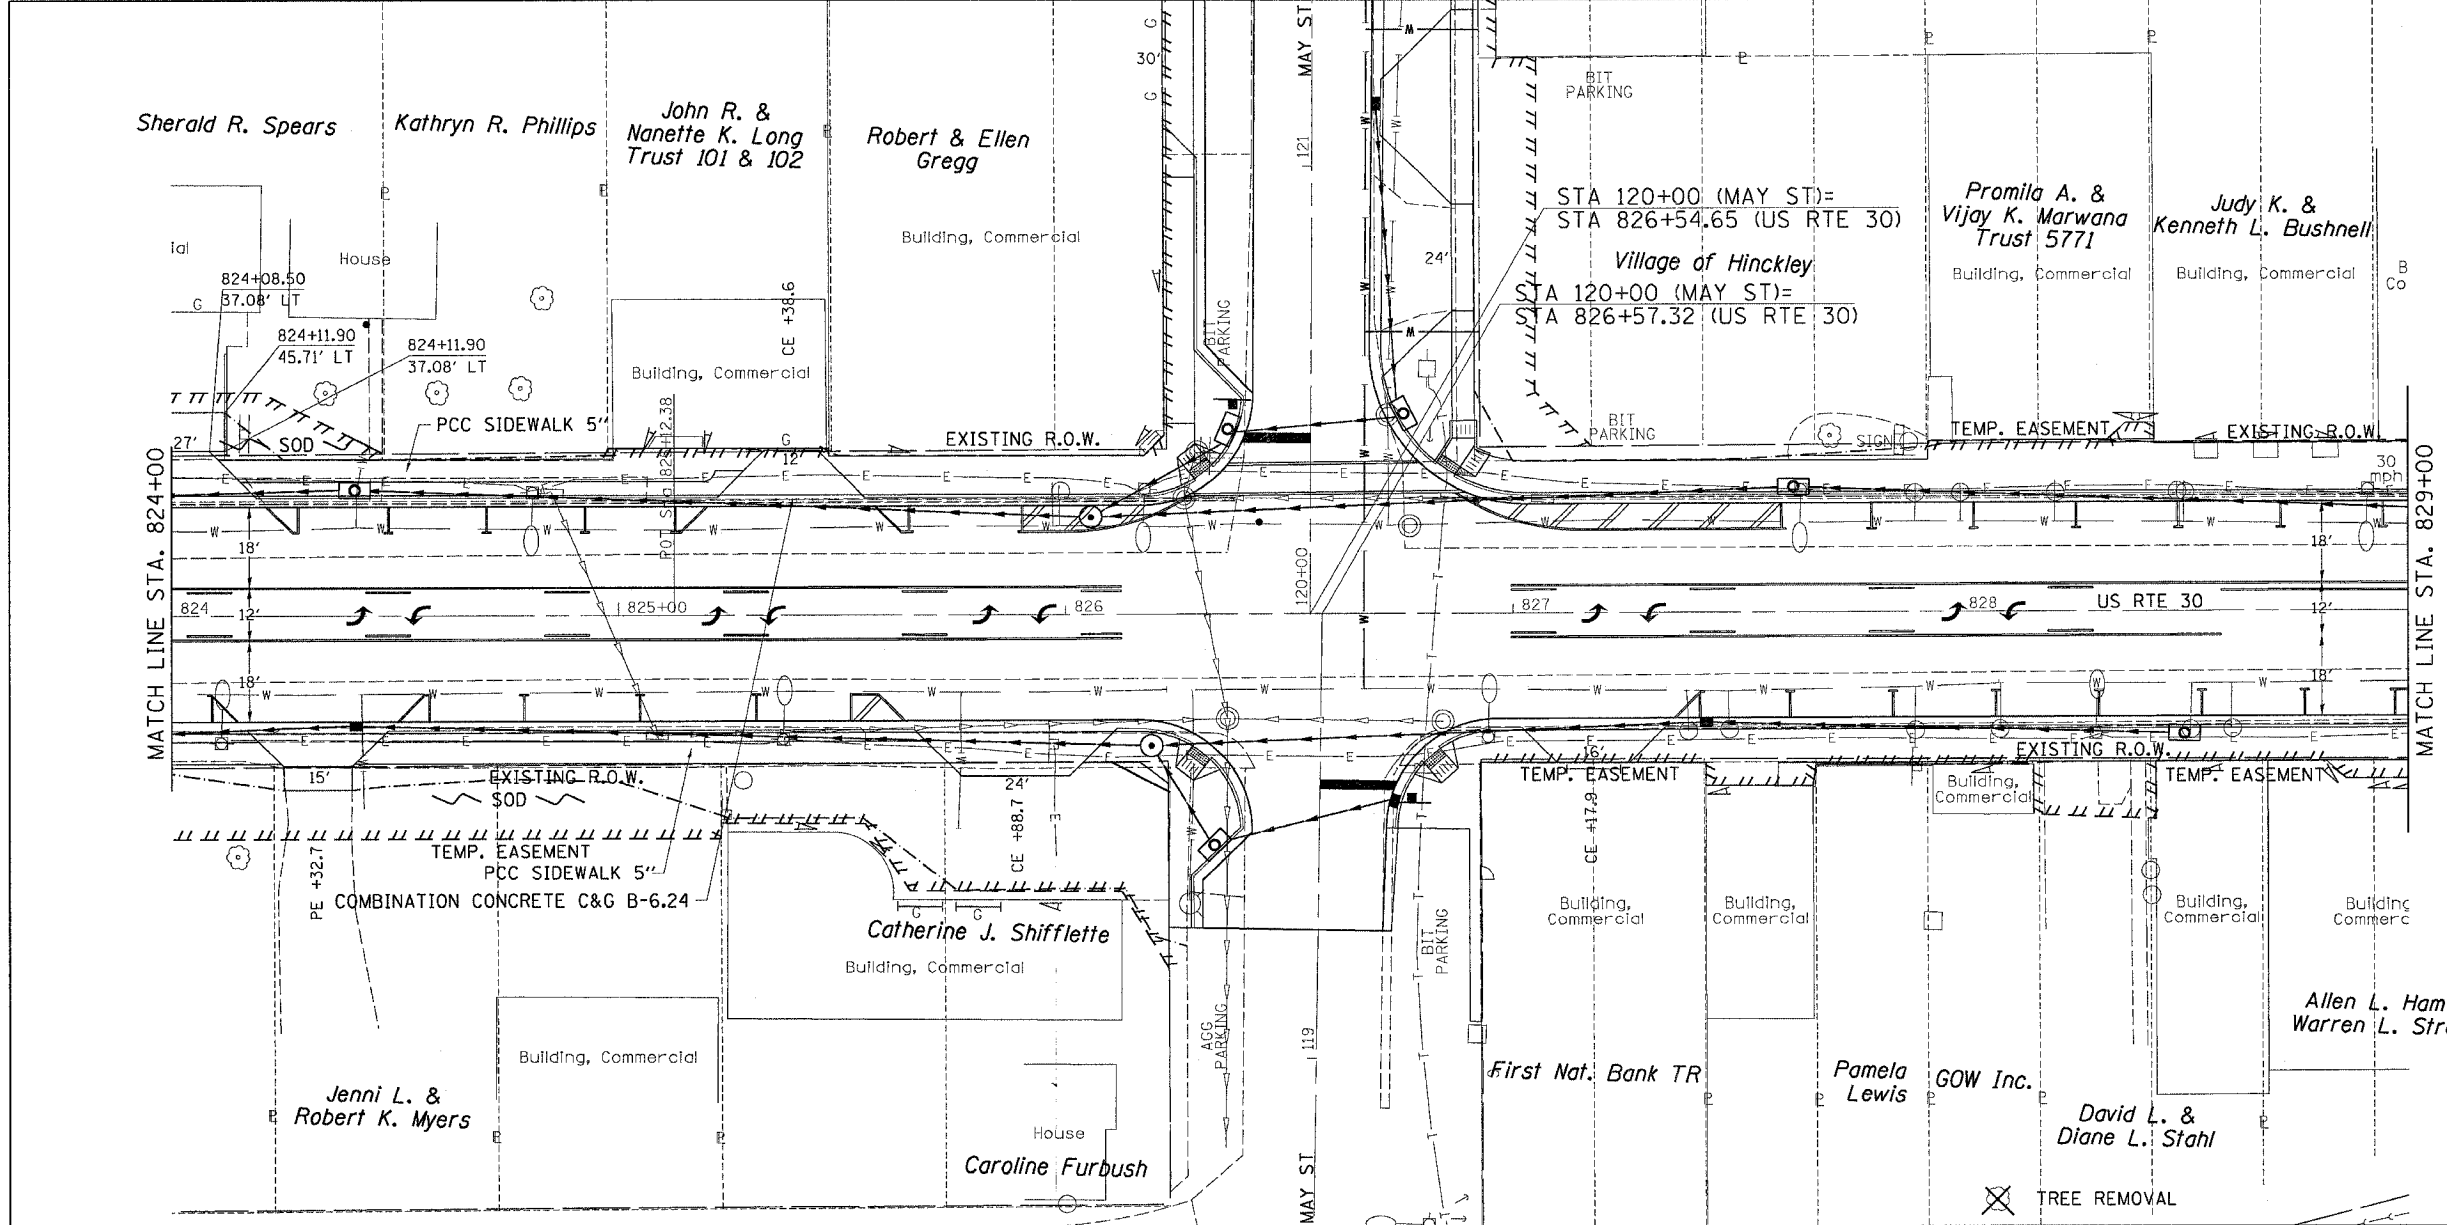

STAGE 1
STA. 824+00 TO 829+00
EARTH EX. = 0.0 CU.YDS.
EMB. = 0.0 CU.YDS.
WASTE = 0.0 CU.YDS.

STAGE 2
STA. 824+00 TO 829+00
EARTH EX. = 972.6 CU.YDS.
EMB. = 17.3 CU.YDS.
WASTE = 712.2 CU.YDS.

STAGE 3
STA. 824+00 TO 829+00
EARTH EX. = 1095.6 CU.YDS.
EMB. = 25.0 CU.YDS.
WASTE = 796.7 CU.YDS.

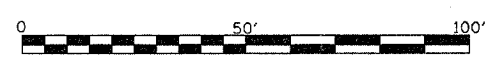

DATE-TIME*
JOB-SPEC*
JOB NO.
SHEET