
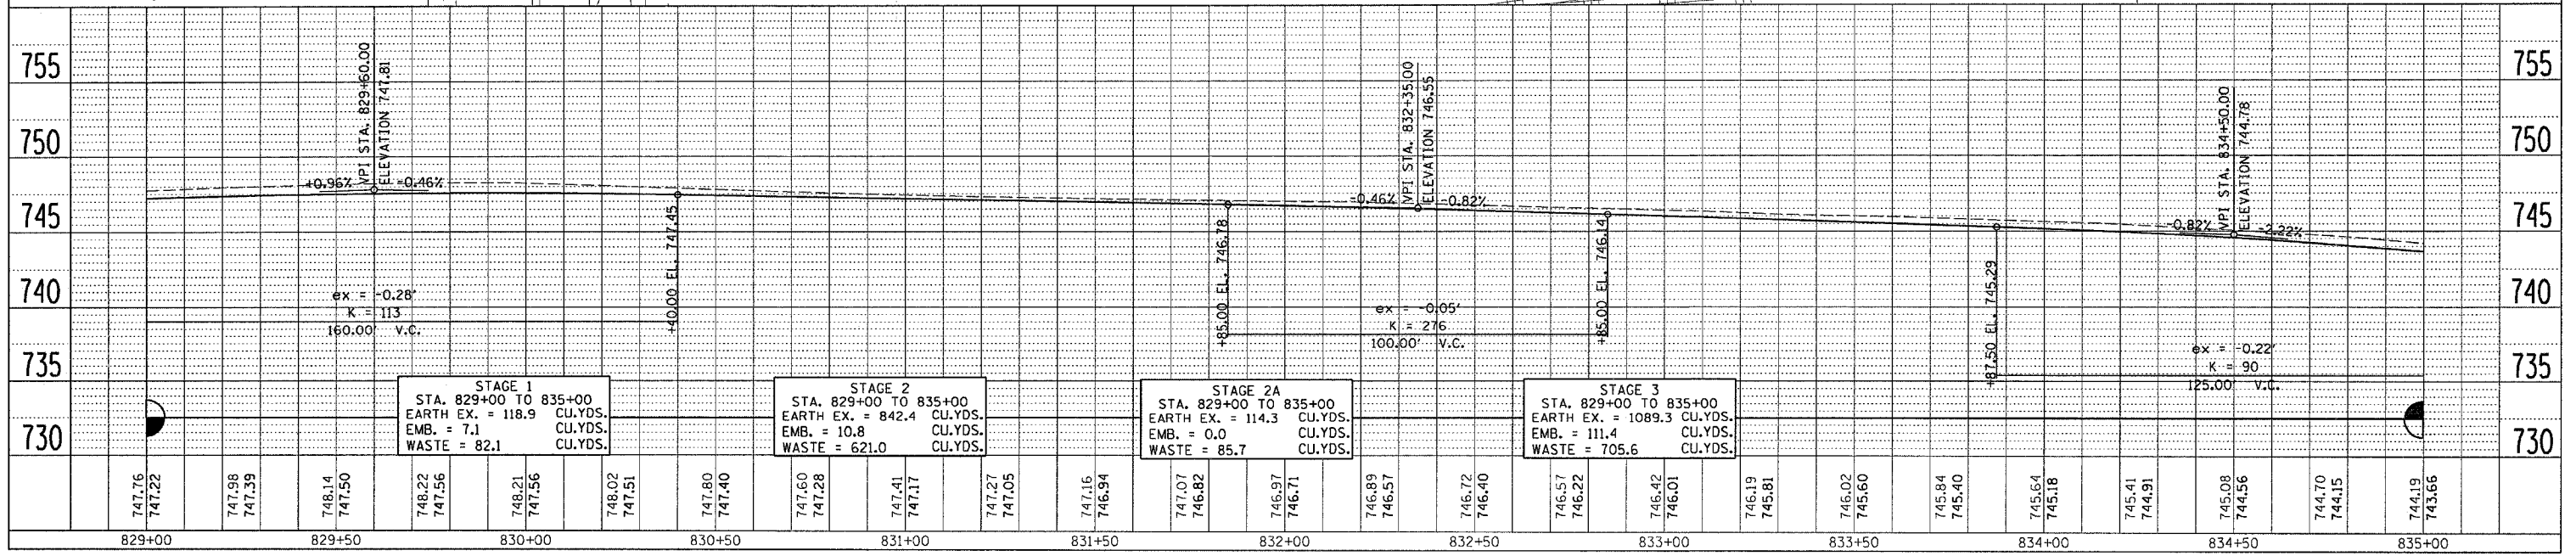


F.A.P. RTE.	SECTION	COUNTY	TOTAL SHEETS	SHEET NO.
573	116R-4	DEKALB	416	78
STA. 829+00 TO STA. 835+00				
FED. ROAD DIST. NO.		ILLINOIS FED. AID PROJECT		

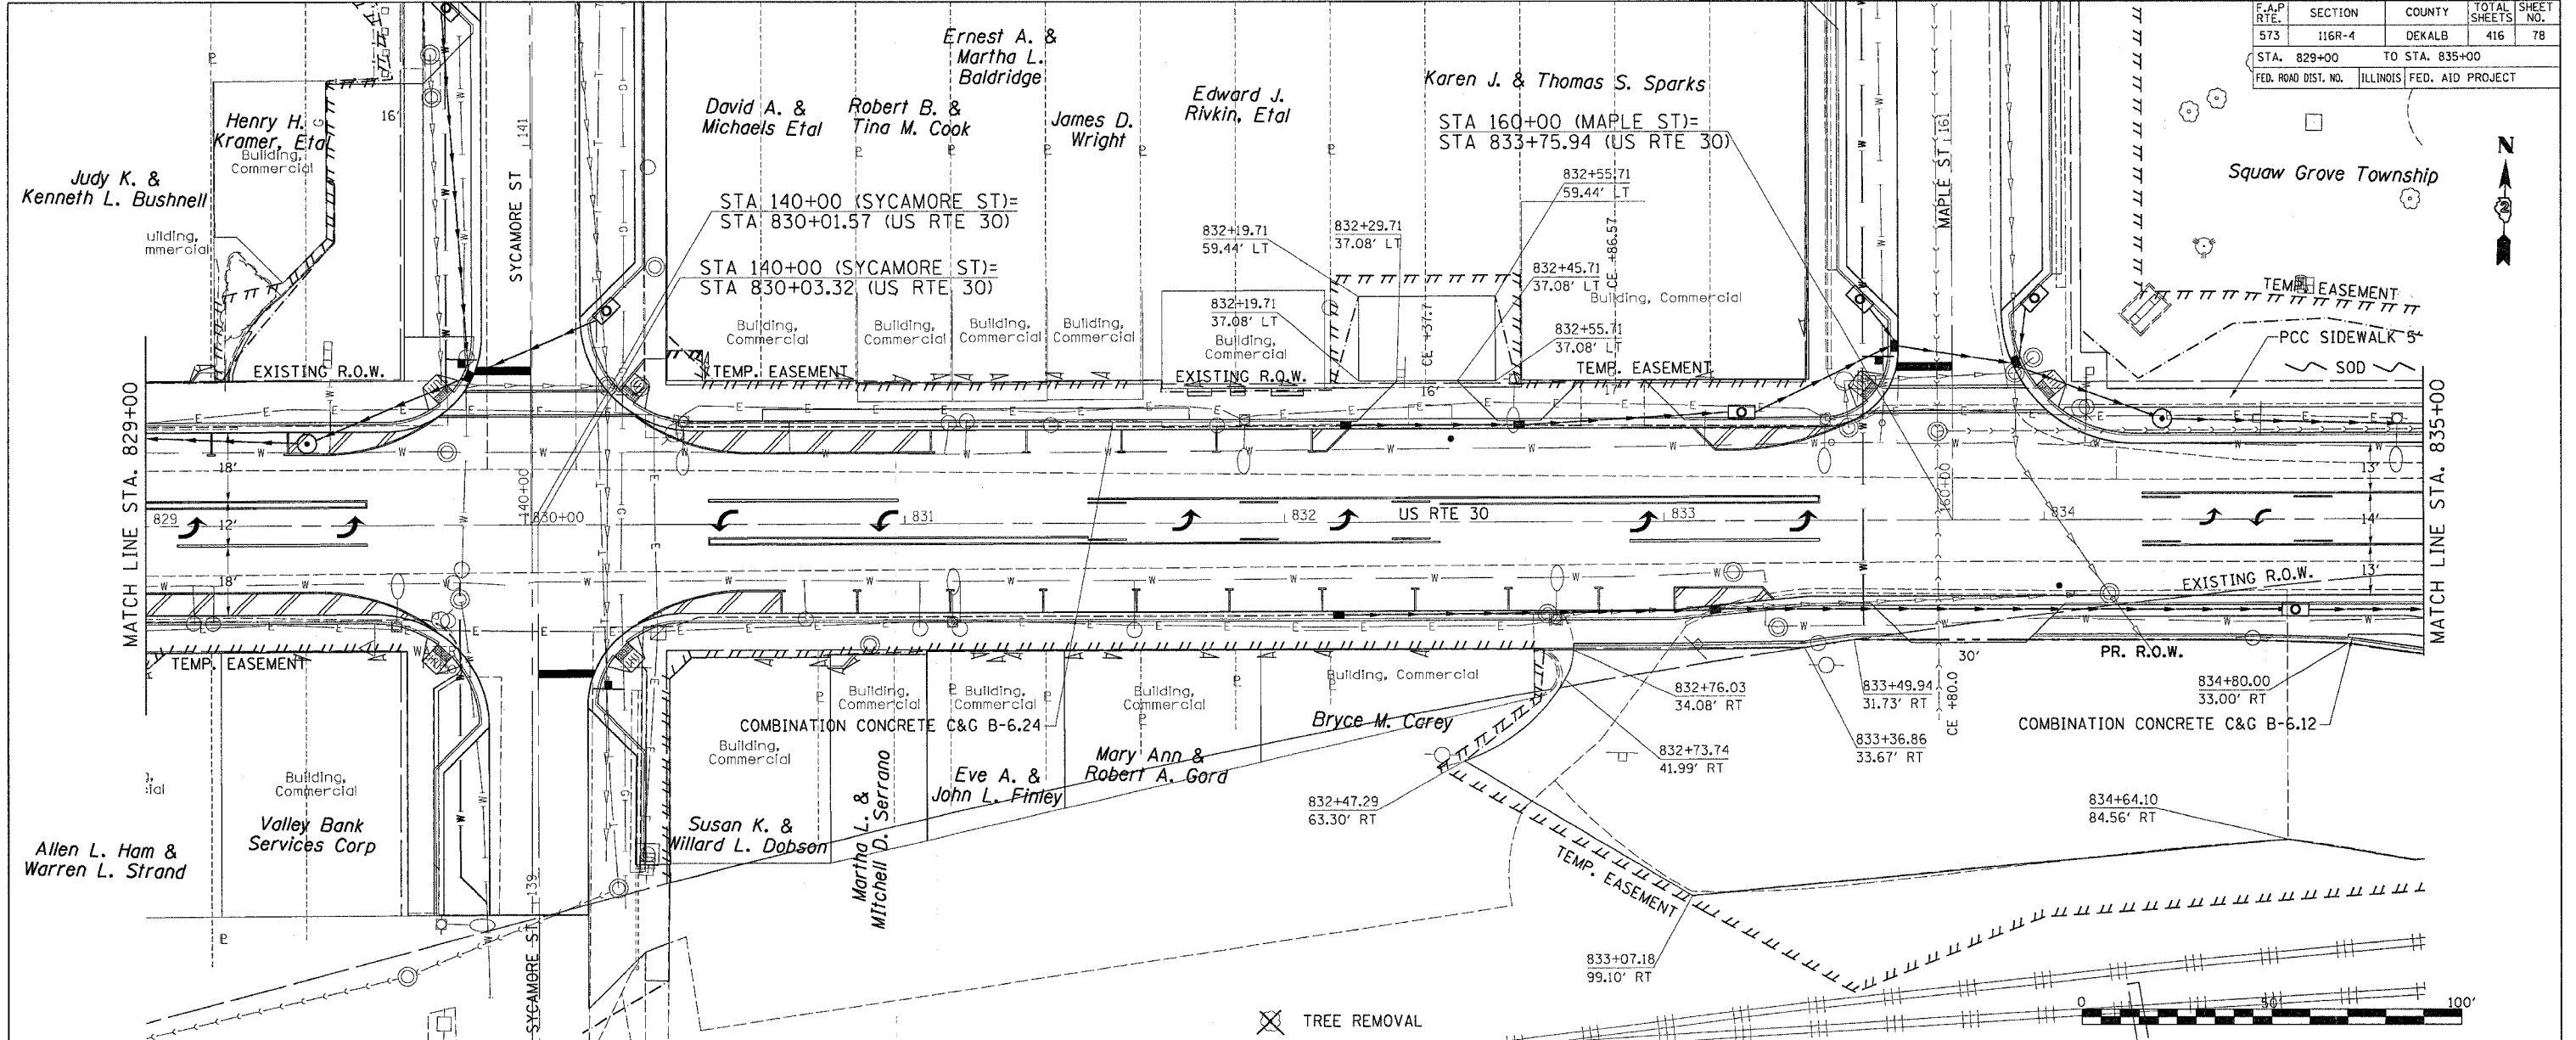

PLAN	DATE
SURVEYED	
NOTED	
PROF. CHECKED	
DATE	
BY	
NO.	
FILE NAME	

PROFILE	DATE
SURVEYED	
NOTED	
PROF. CHECKED	
DATE	
BY	
NO.	
FILE NAME	

DATE-TIME
 DBAS-SPEC
 DBAS-SPEC
 REFID