


F.A.P. RTE.	SECTION	COUNTY	TOTAL SHEETS	SHEET NO.
573	116R-4	DEKALB	416	82
STA. 853+00		TO STA. 859+00		
FED. ROAD DIST. NO.		ILLINOIS	FED. AID PROJECT	

Hinckley-Big Rock School Dist. 429

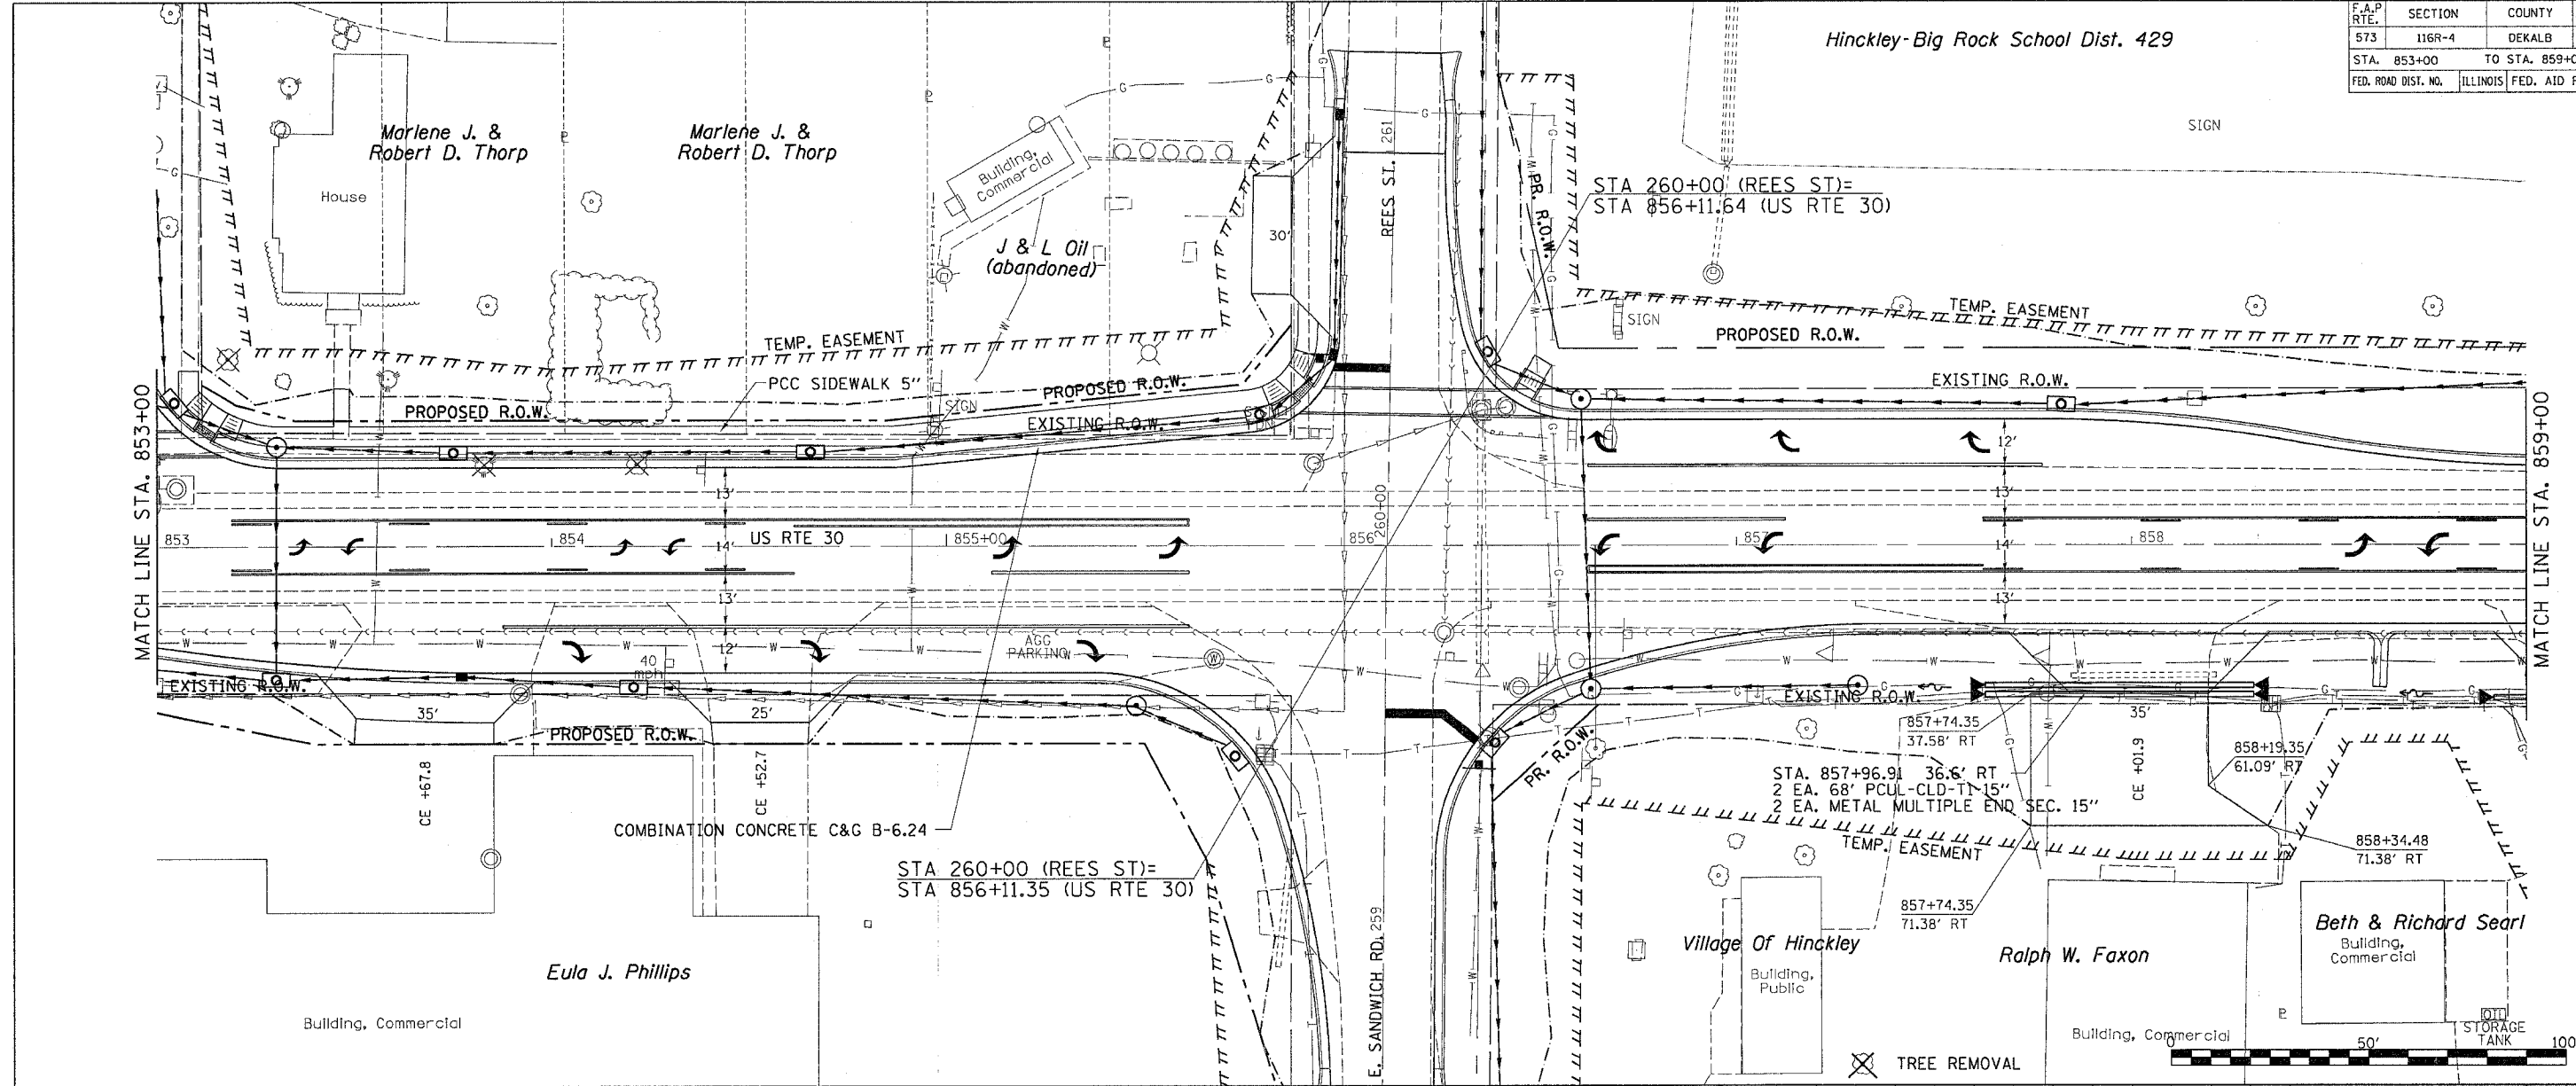

PLAN

DATE	
BY	
REVISIONS	
NO.	

PROFILE

DATE	
BY	
REVISIONS	
NO.	

