


F.A.P. RTE.	SECTION	COUNTY	TOTAL SHEETS	SHEET NO.
573	116R-4	DEKALB	416	86
STA.		TO STA.		
FED. ROAD DIST. NO.		ILLINOIS FED. AID PROJECT		


PLAN	DATE
SURVEYED	
PLOTTED	
RECORDED	
FILED	
BY	

PROFILE	DATE
SURVEYED	
PLOTTED	
RECORDED	
FILED	
BY	

PLOT DATE = F:\S\82\874628\_2885  
 FILE NAME = C:\Users\james\Documents\82\874628\82.dgn  
 PLOT SCALE = 28.8000' / IN.  
 USER NAME = jordanhd

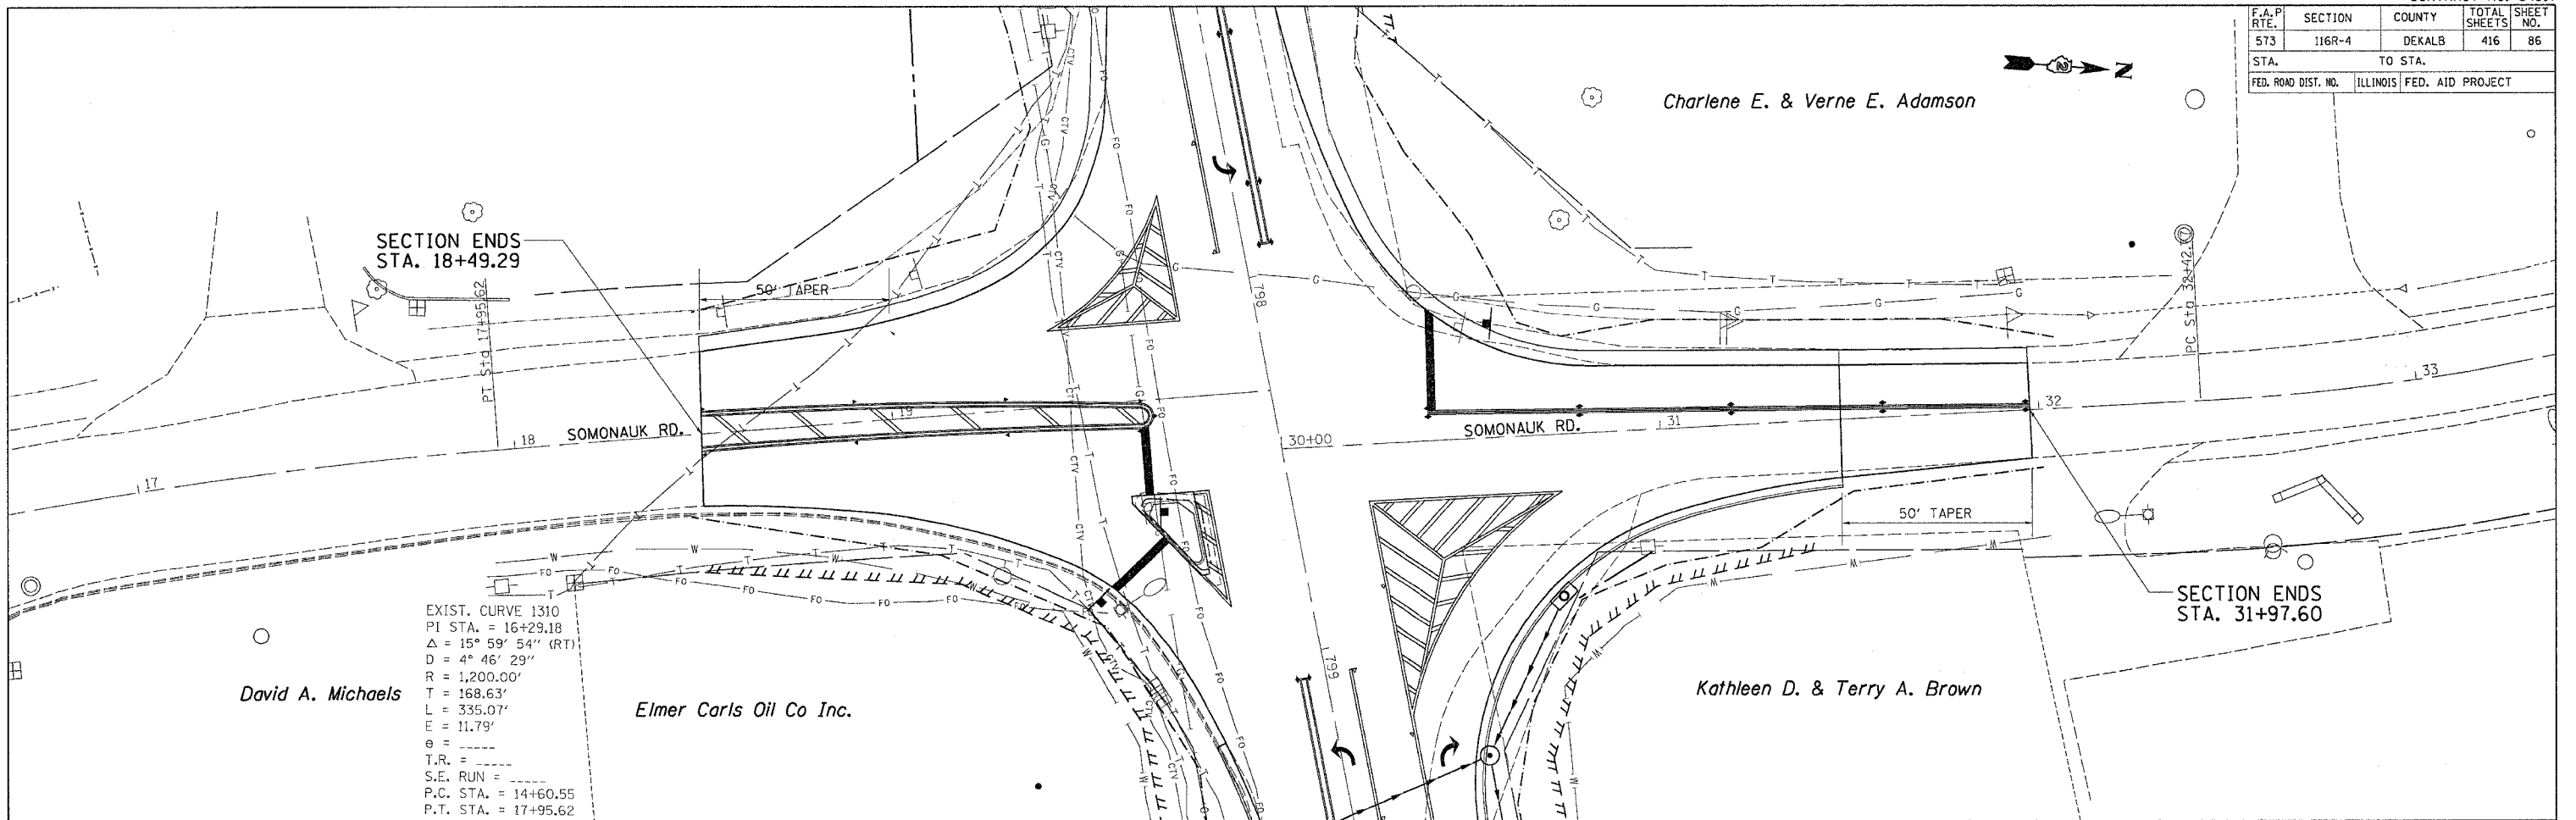

EXIST. CURVE 1310  
 PI STA. = 16+29.18  
 $\Delta = 15^\circ 59' 54''$  (RT)  
 $D = 4^\circ 46' 29''$   
 $R = 1,200.00'$   
 $T = 168.63'$   
 $L = 335.07'$   
 $E = 11.79'$   
 $\theta =$   
 $T.R. =$   
 $S.E. RUN =$   
 $P.C. STA. = 14+60.55$   
 $P.T. STA. = 17+95.62$

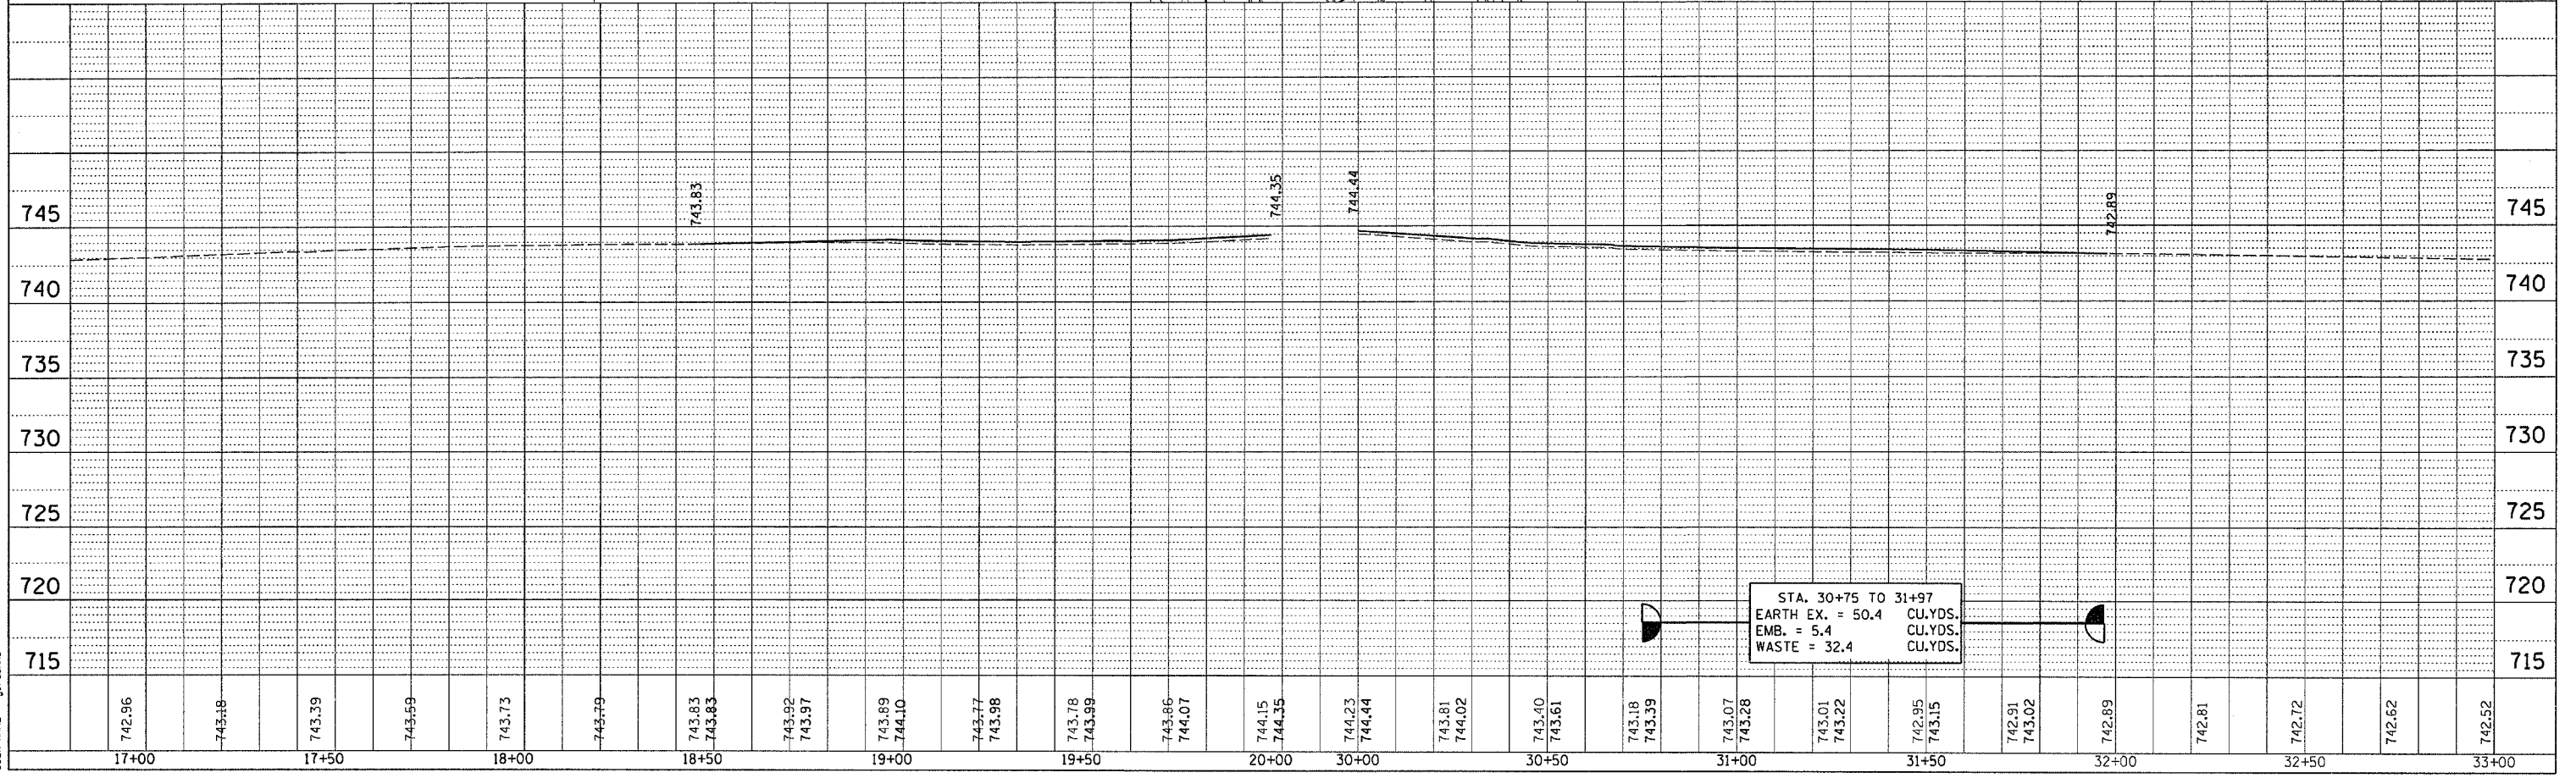

STA. 30+75 TO 31+97  
 EARTH EX. = 50.4 CU.YDS.  
 EMB. = 5.4 CU.YDS.  
 WASTE = 32.4 CU.YDS.