


F.A.P. RTE.	SECTION	COUNTY	TOTAL SHEETS	SHEET NO.
573	116R-4	DEKALB	416	94
STA.		TO STA.		
FED. ROAD DIST. NO.		ILLINOIS FED. AID PROJECT		

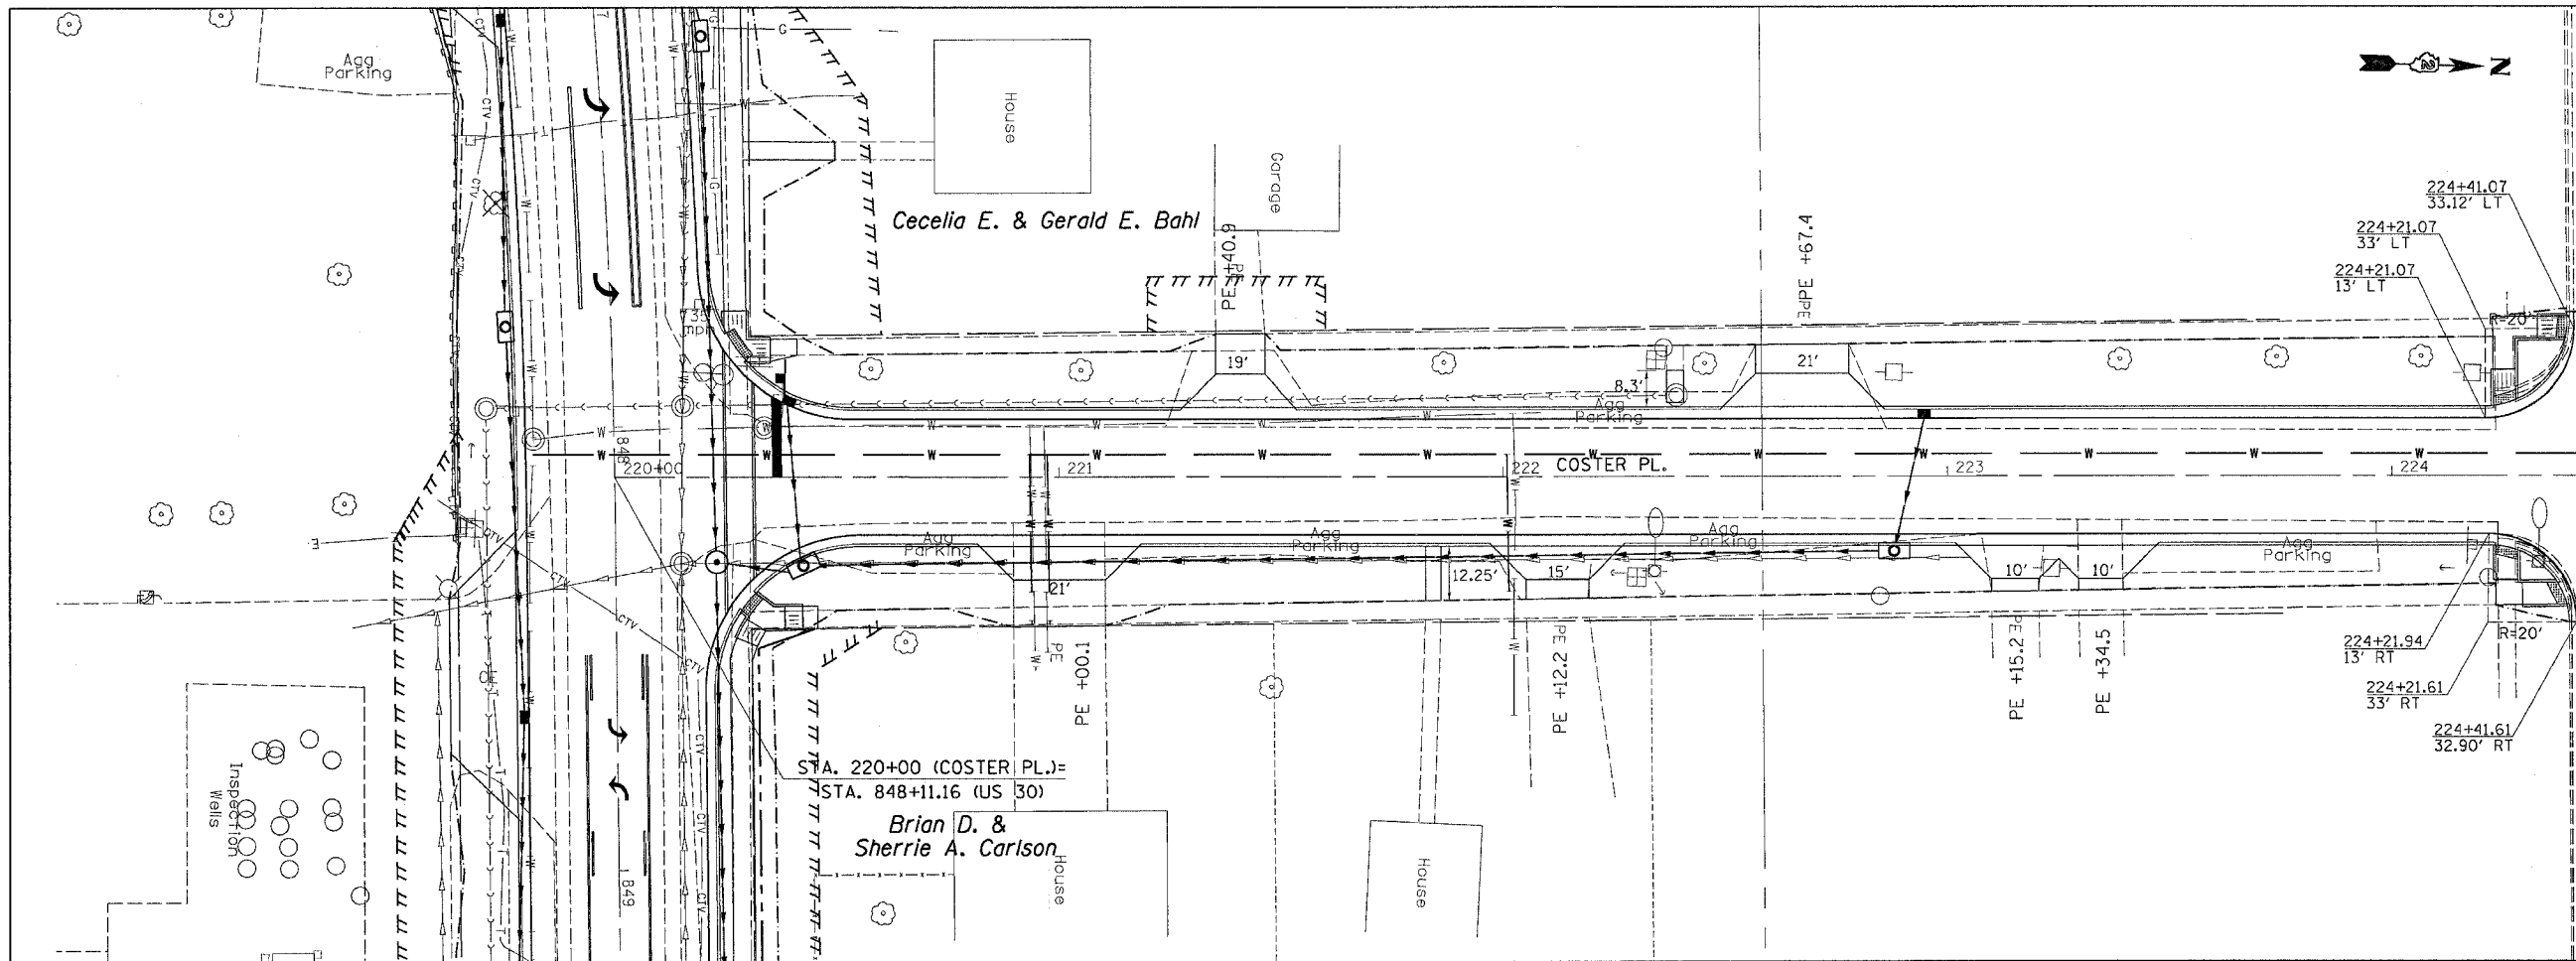


TAPER C&G FROM 0" TO 6" IN 6'

SECTION ENDS STA. 224+42.34

STA. 220+00 (COSTER PL.) = STA. 848+11.16 (US 30)

PLAN	SERIALIZED	DATE
NO.	BY	
NO.	DATE	

PROFILE	SERIALIZED	DATE
NO.	BY	
NO.	DATE	

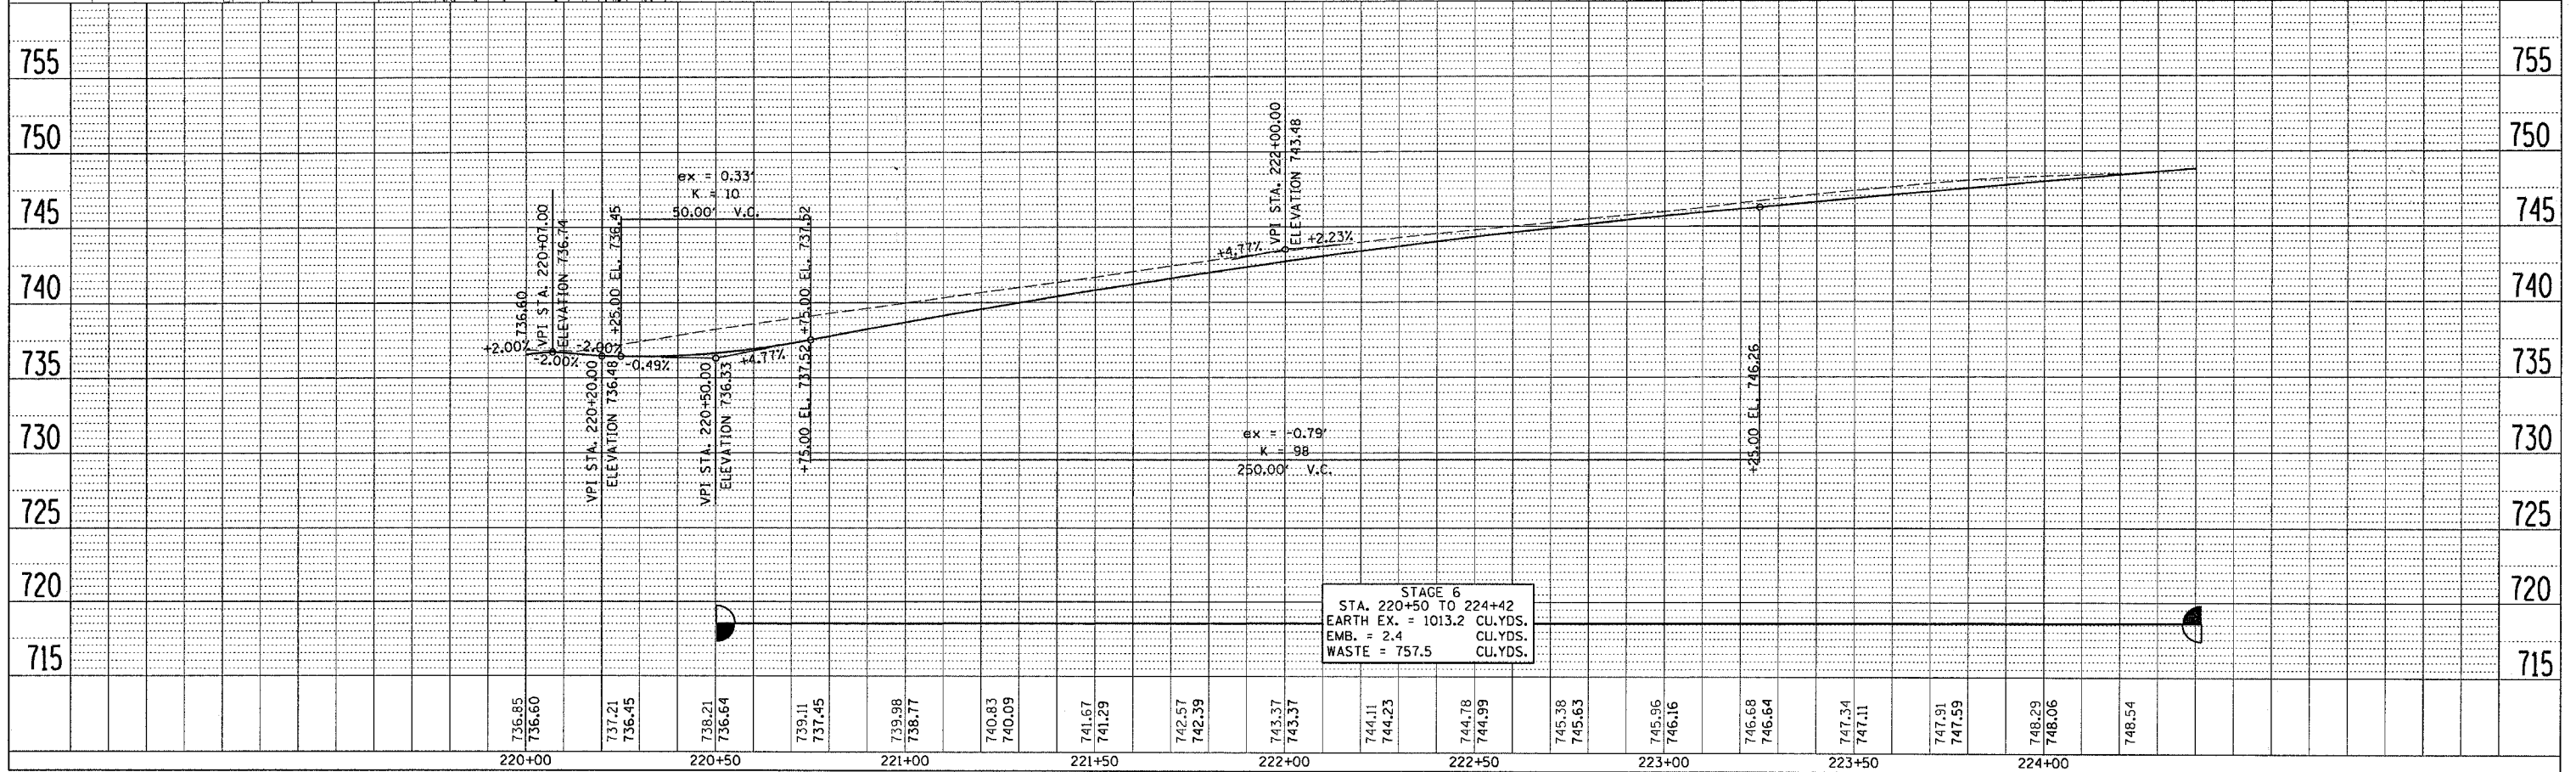

FILE NAME = #FILES#
 LEVELS = #LEVELS#
 PLOT SCALE = #PLOTS#
 PLOT DATE = #DATE#
 PLOT BY = #NAME#
 REF = #REF#