
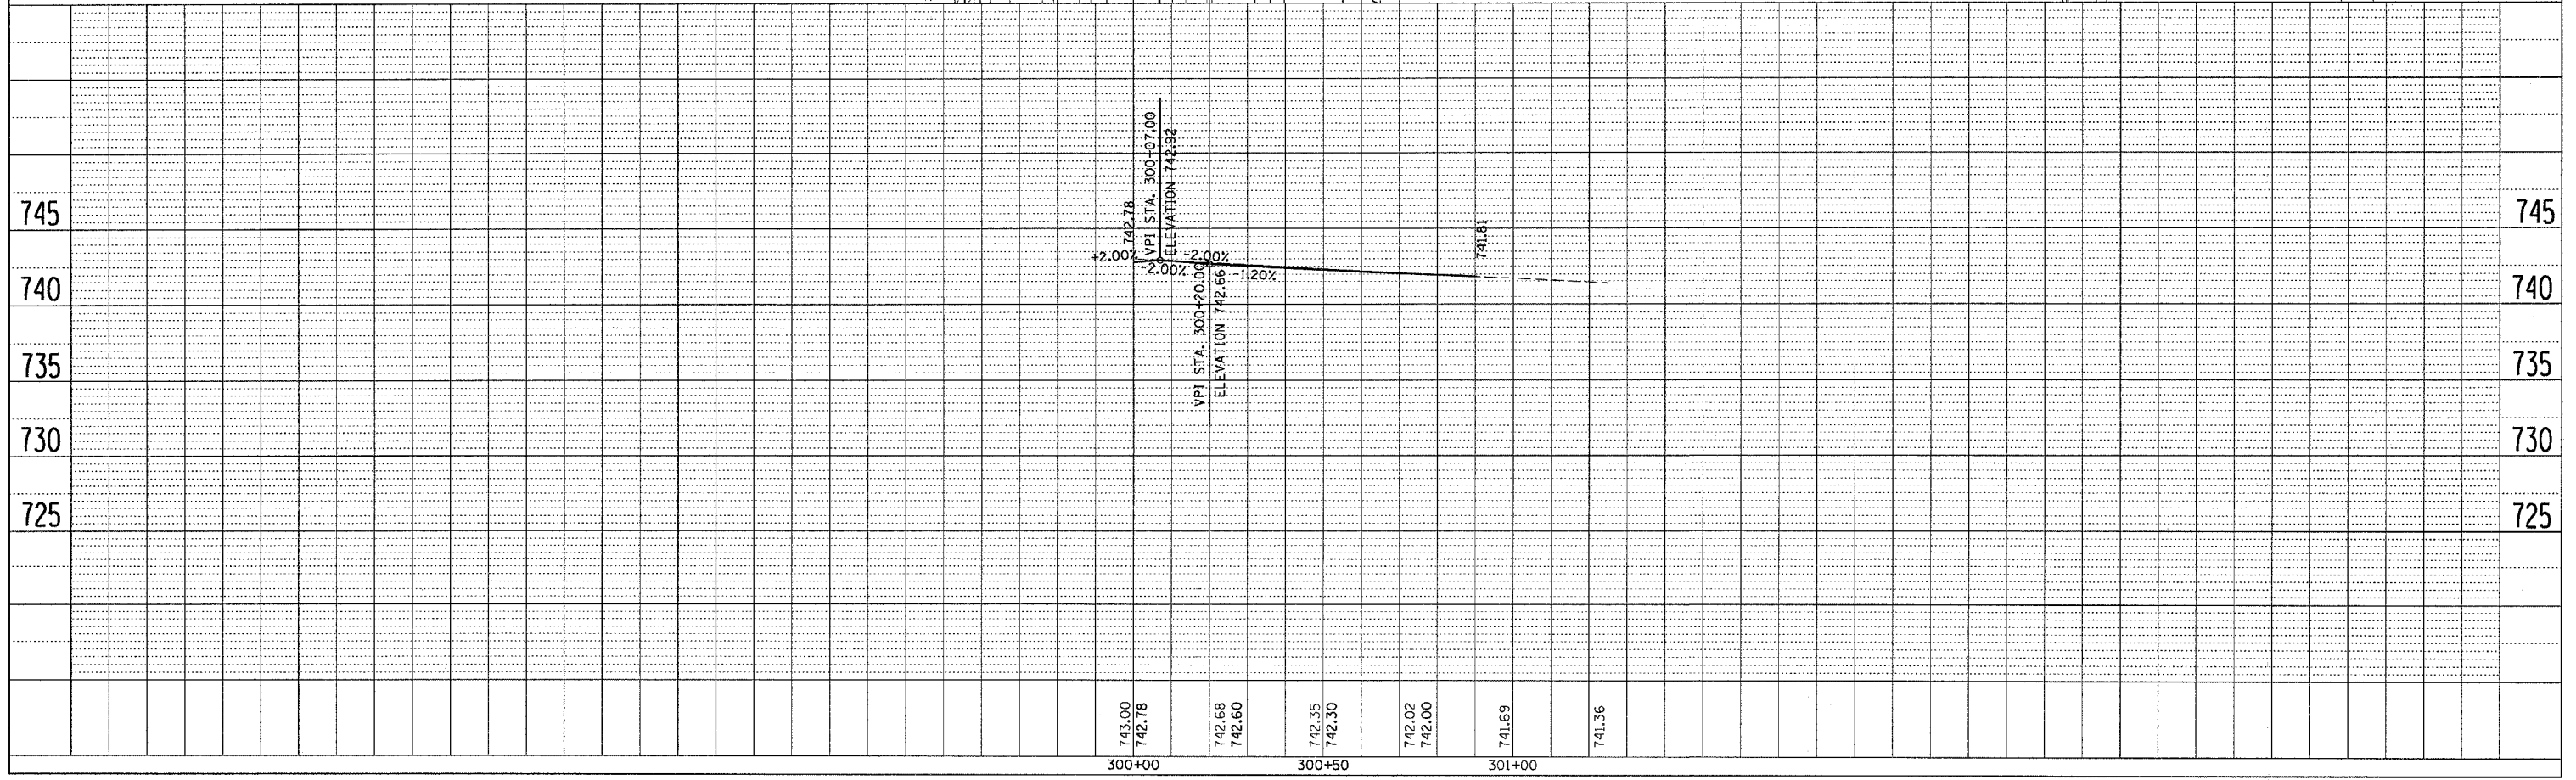


F.A.P. RTE.	SECTION	COUNTY	TOTAL SHEETS	SHEET NO.
573	116R-4	DEKALB	416	97
STA.		TO STA.		
FED. ROAD DIST. NO.		ILLINOIS FED. AID PROJECT		

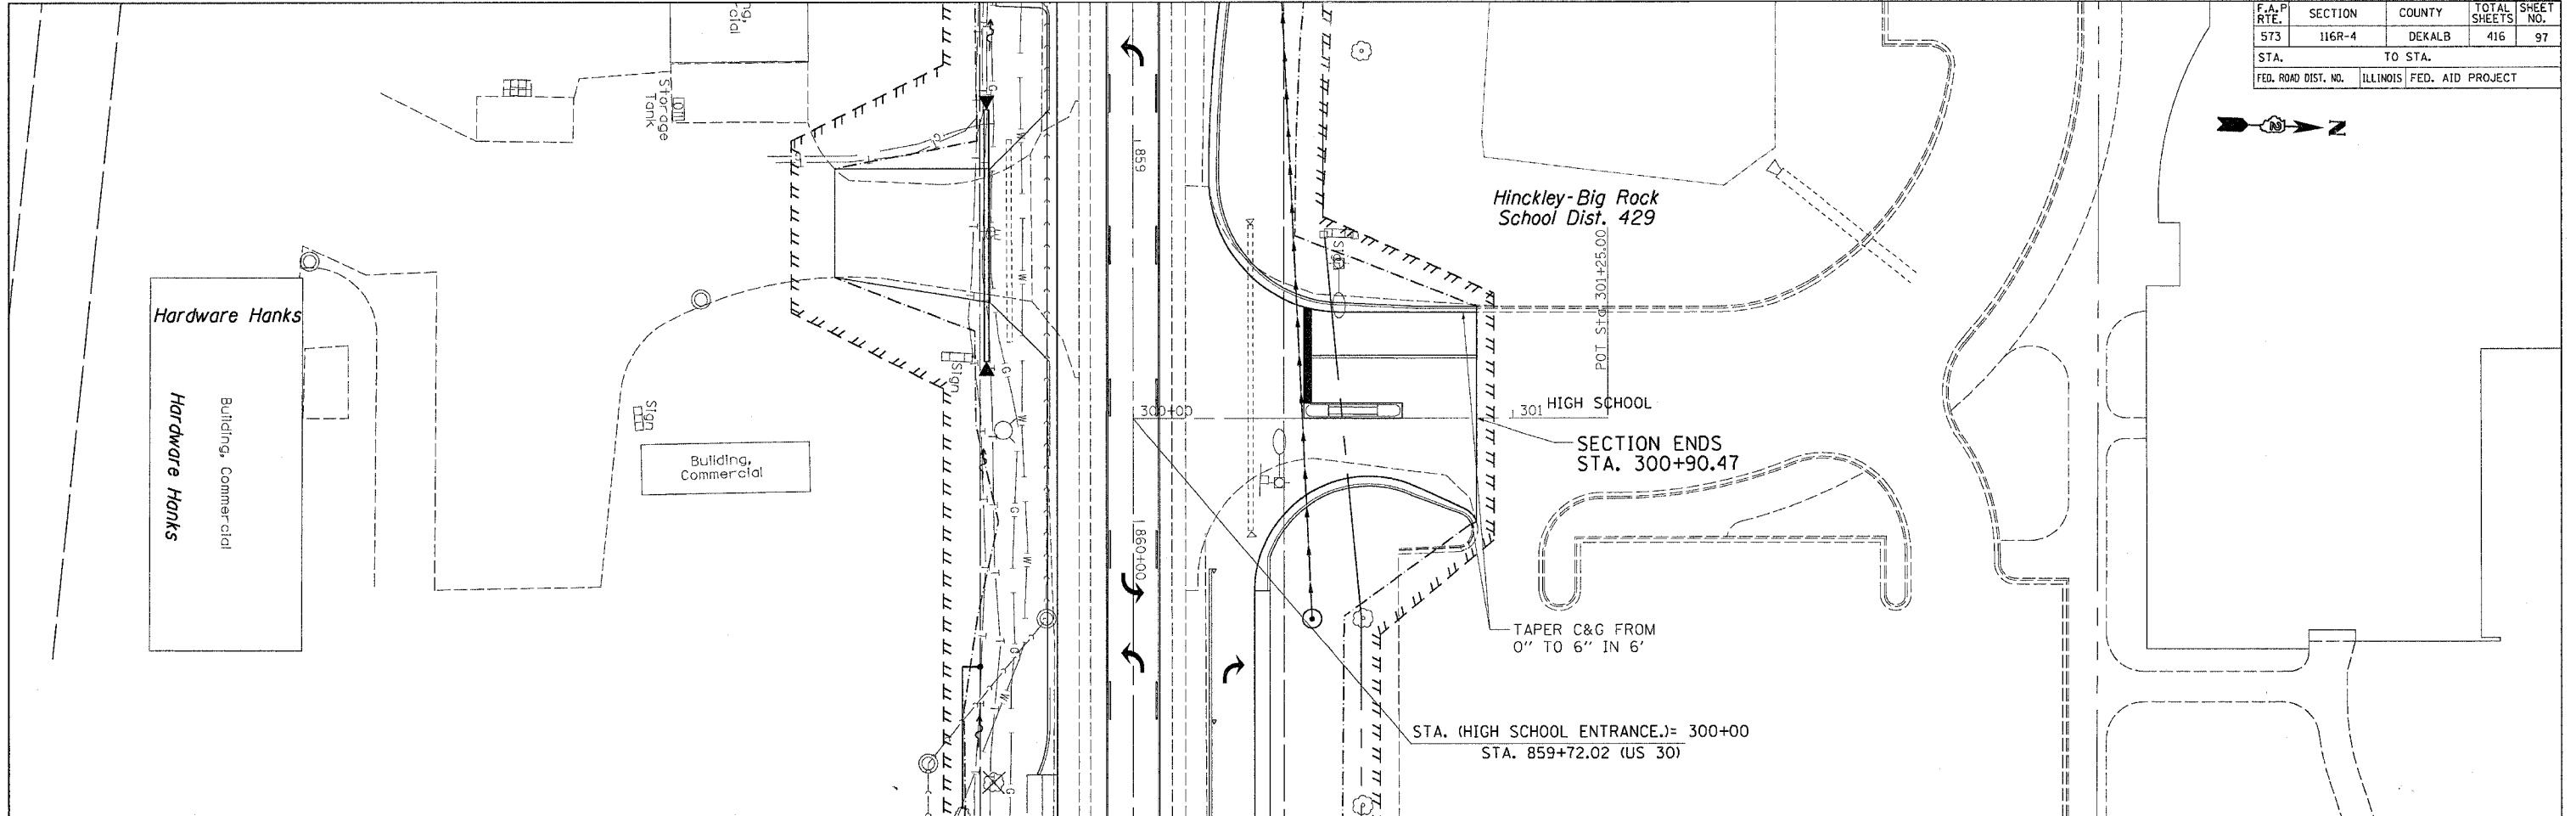

PLAN	DATE
SURVEYED	BY
PLOTTED	
CHECKED	
DATE	
NO.	

PROFILE	DATE
SURVEYED	BY
PLOTTED	
CHECKED	
DATE	
NO.	

FILE NAME = #FILES  
 LEVELS = #LEVELS  
 PLOT SCALE = #PLOTS/SCALE  
 PLOT DATE = F1, Sep 82 07:46:35 2005  
 REF = Jrd/ahj  
 REF =  
 REF =