
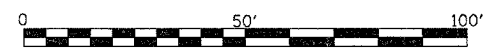
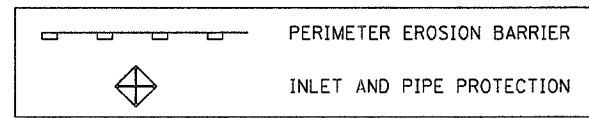


F.A.P. RTE.	SECTION	COUNTY	TOTAL SHEETS	SHEET NO.
573	116R-4	DEKALB	416	101
STA. 800+00		TO STA. 806+00		
FED. ROAD DIST. NO.		ILLINOIS FED. AID PROJECT		

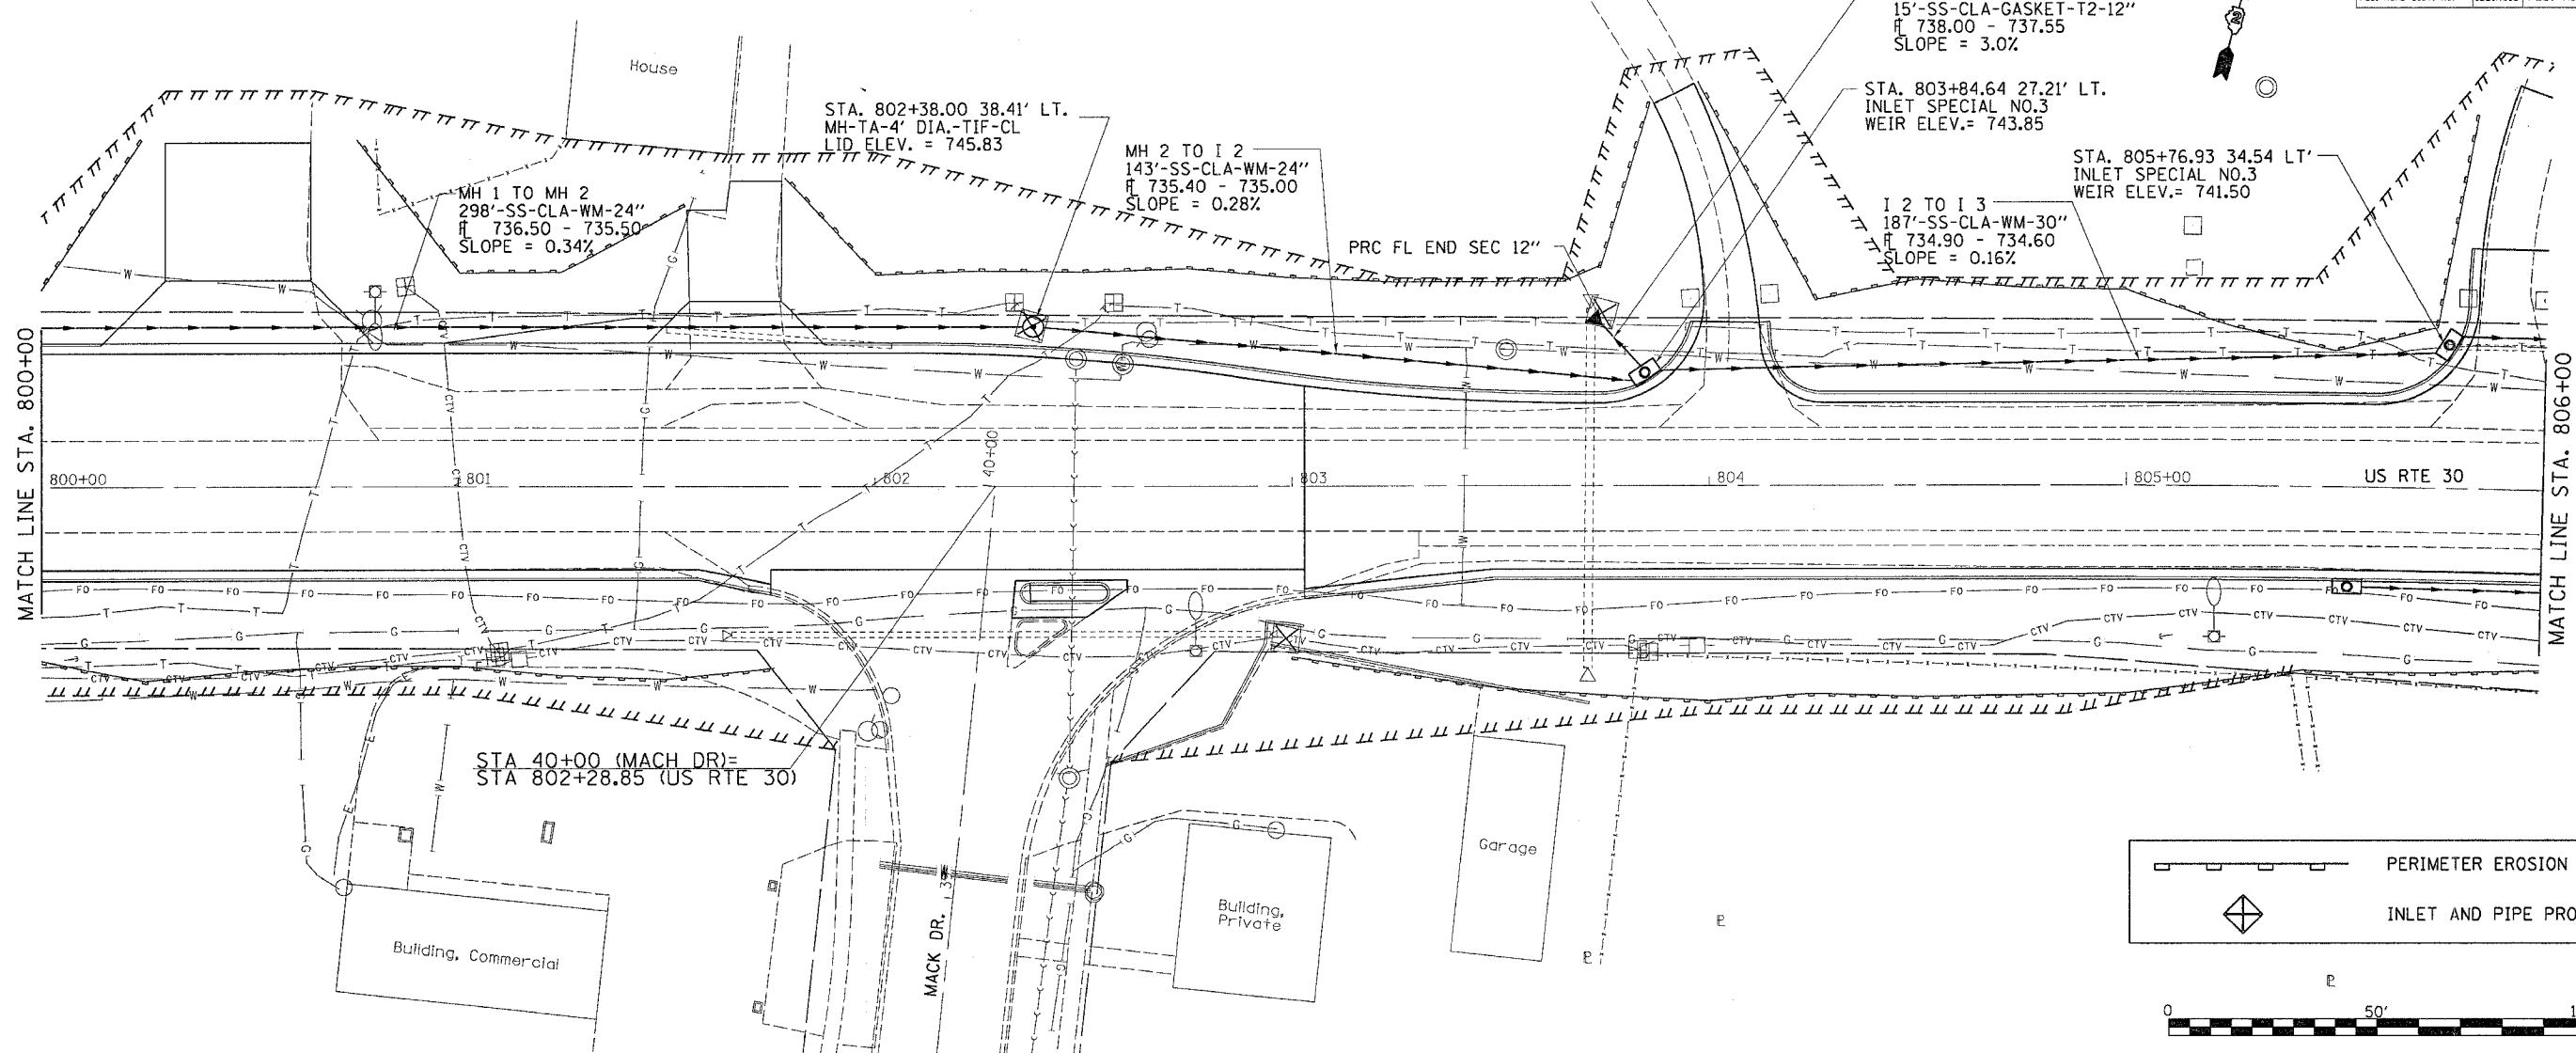


PLAN

DATE	
BY	
DESIGNED	
PLOTTED	
ALIGNED	
CHECKED	
NO. _____	
NOTE BOOK	
DATE FILE	
FILE NAME	

PROFILE

DATE	
BY	
DESIGNED	
PLOTTED	
GRADES	
CHECKED	
NO. _____	
NOTE BOOK	
DATE FILE	
FILE NAME	

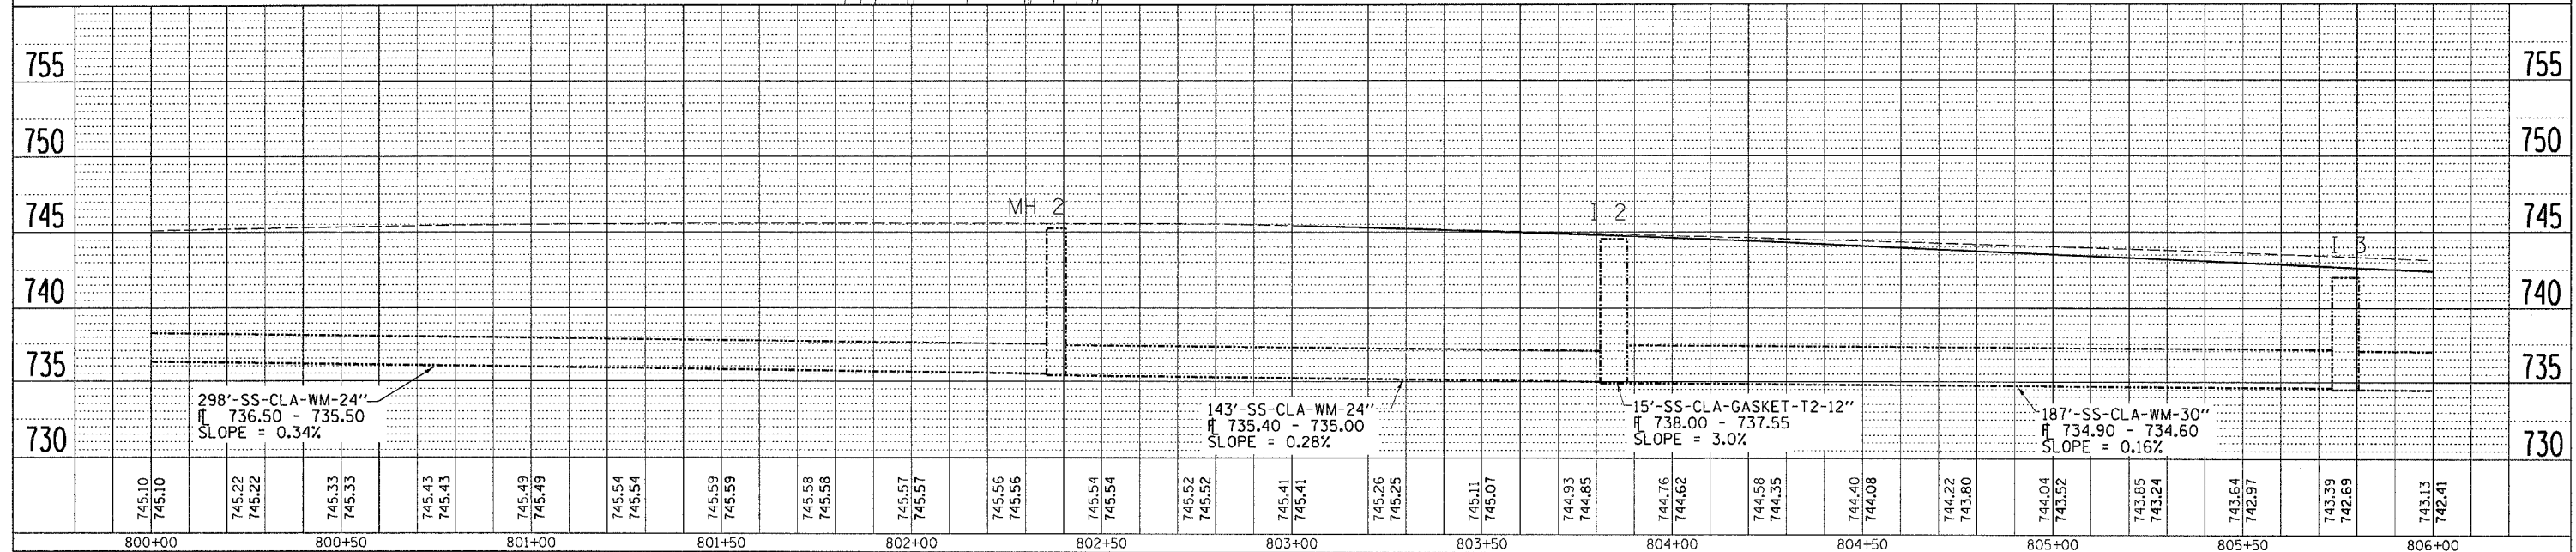

DATE-TIME
 DON-SPEC
 REF
 REF