
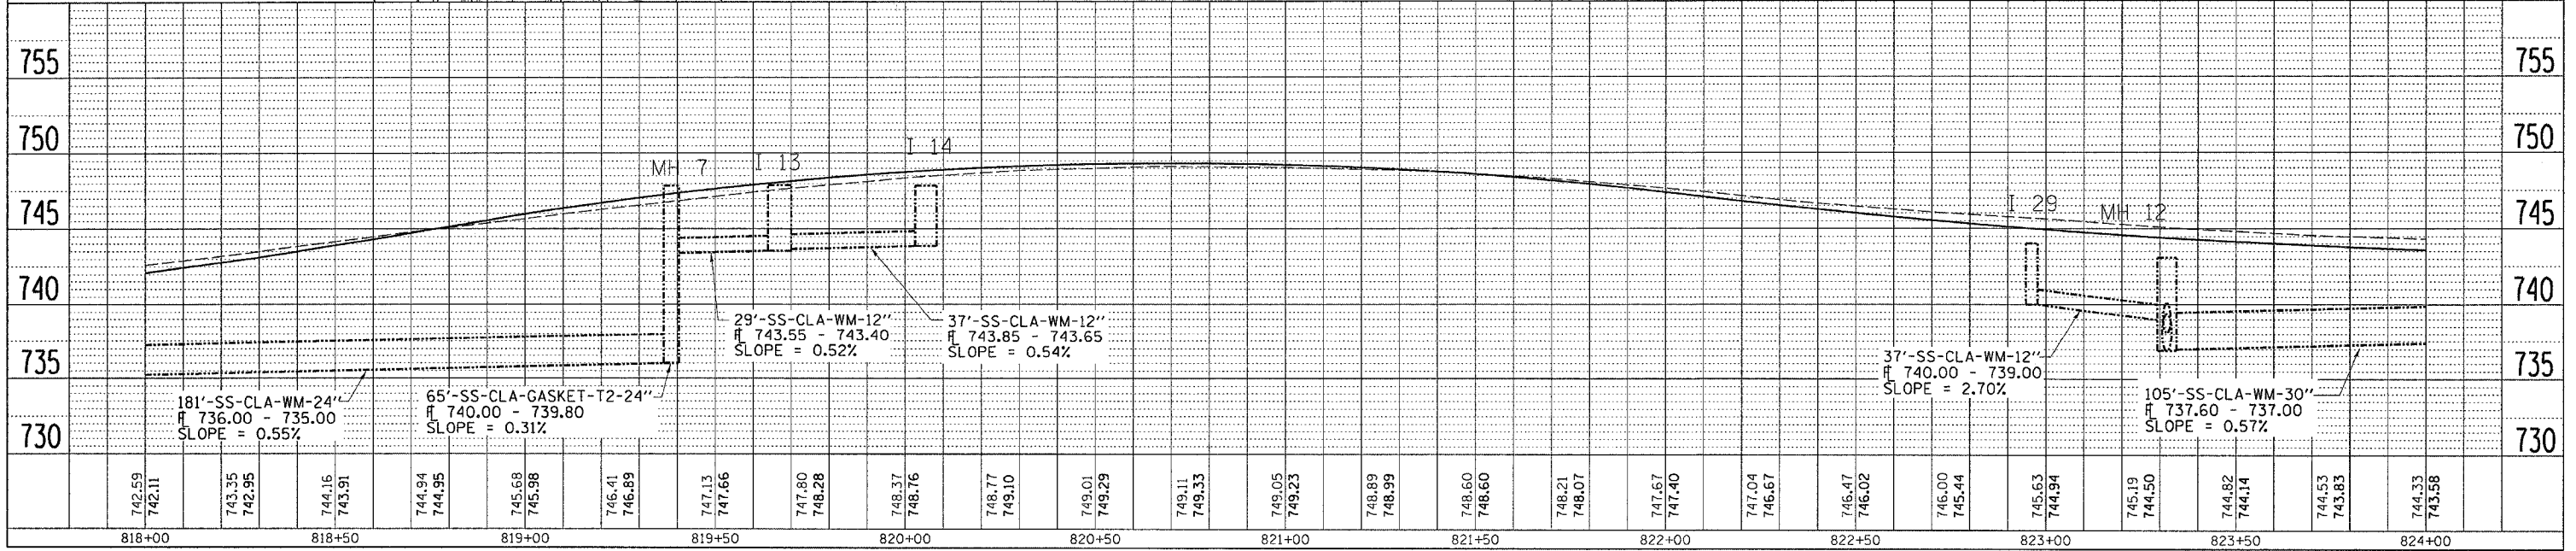


F.A.P. RTE.	SECTION	COUNTY	TOTAL SHEETS	SHEET NO.
573	116R-4	DEKALB	416	104
STA. 818+00		TO STA. 824+00		
FED. ROAD DIST. NO.		ILLINOIS		FED. AID PROJECT

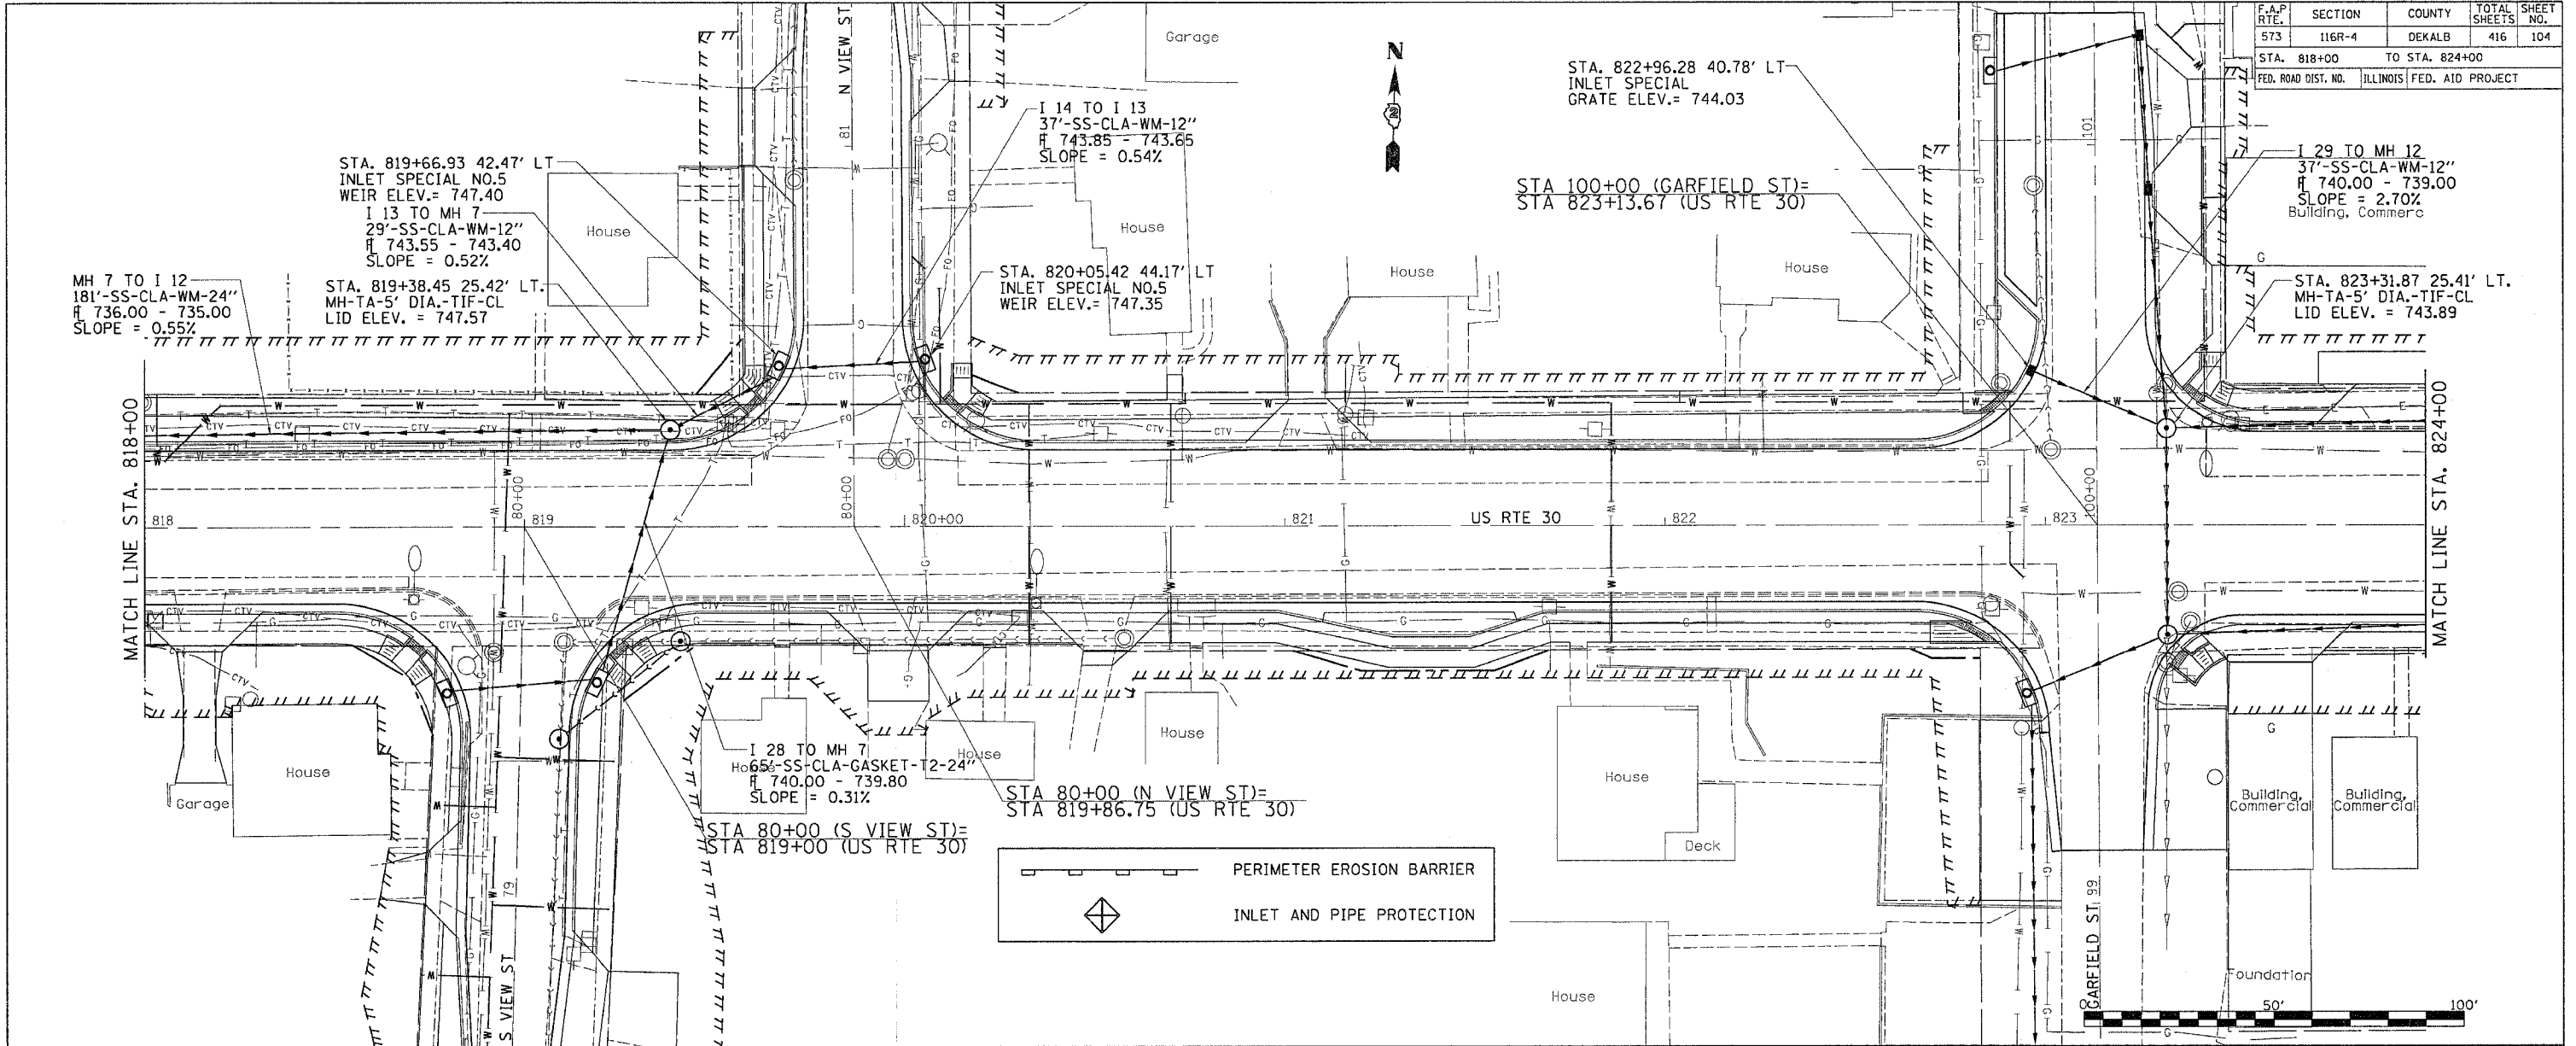

DRAINAGE DETAILS LEFT SIDE

PLAN

DATE	BY

NOTE: SURVEYED, PLOTTED, CHECKED, REVISIONS, DATE, BY, NO. OF SHEETS, CADD FILE NAME.

PROFILE

DATE	BY

NOTE: SURVEYED, PLOTTED, CHECKED, REVISIONS, DATE, BY, NO. OF SHEETS, CADD FILE NAME.

DATE-TIME*
 SHEET
 AREA
 REFS