



F.A.P. RTE.	SECTION	COUNTY	TOTAL SHEETS	SHEET NO.
573	116R-4	DEKALB	416	107
STA. 835+00		TO STA. 841+00		
FED. ROAD DIST. NO.		ILLINOIS		FED. AID PROJECT

PLAN

DATE	BY
SURVEYED	
PLOTTED	
CHECKED	
NOTE BOOK	
NO.	
CAD FILE NAME	
NO.	

PROFILE

DATE	BY
SURVEYED	
PLOTTED	
CHECKED	
NOTE BOOK	
NO.	
STRUCTURE NOTATION	
NO.	

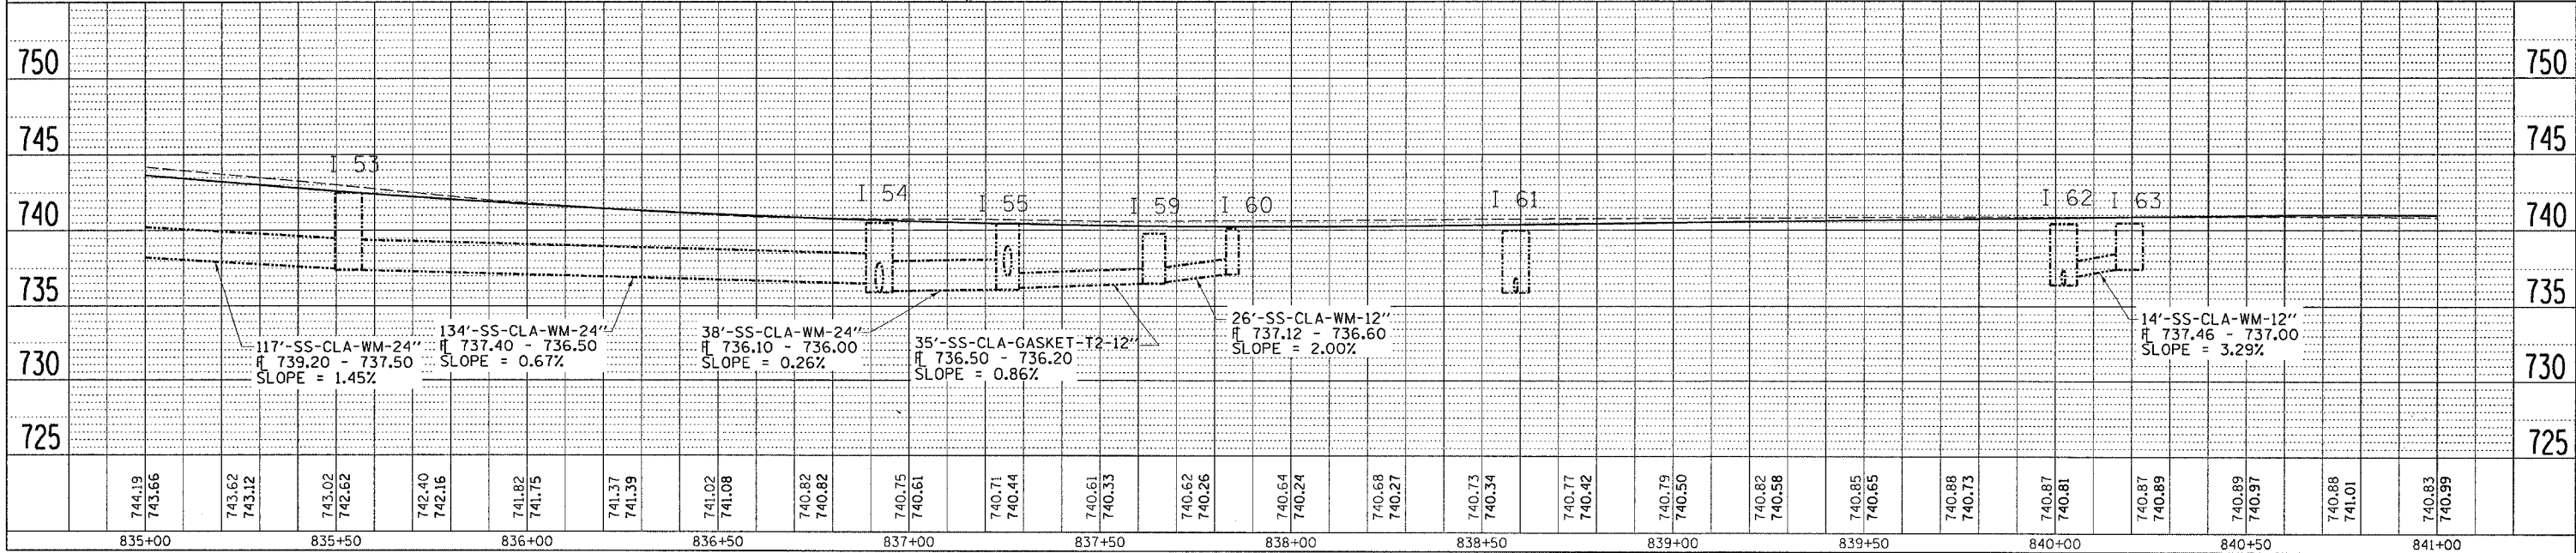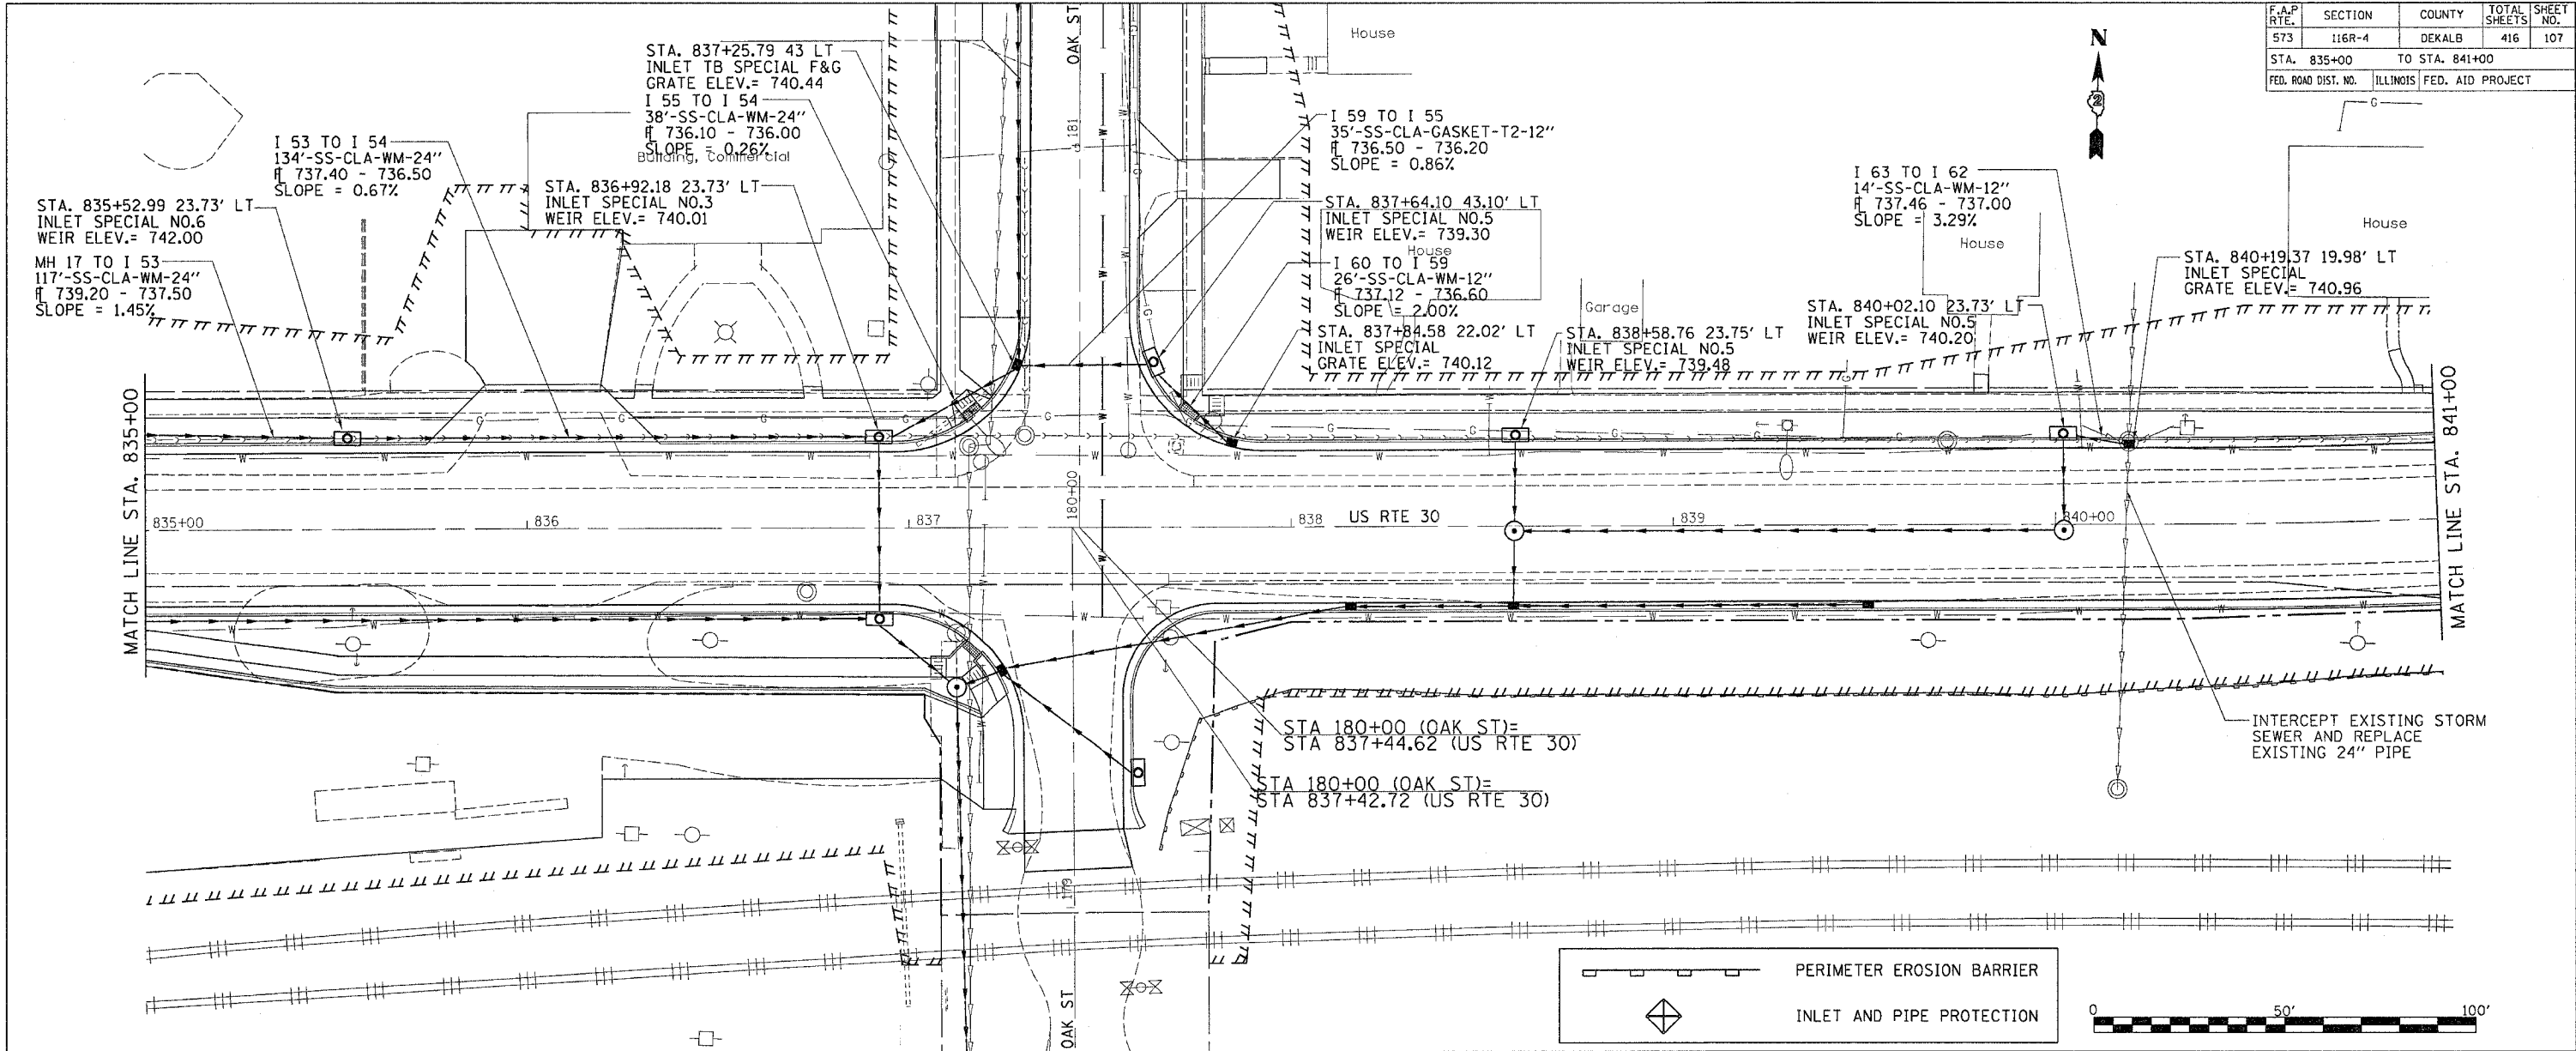

DATE-TIME
 PROJECT
 SHEET
 REF TO