

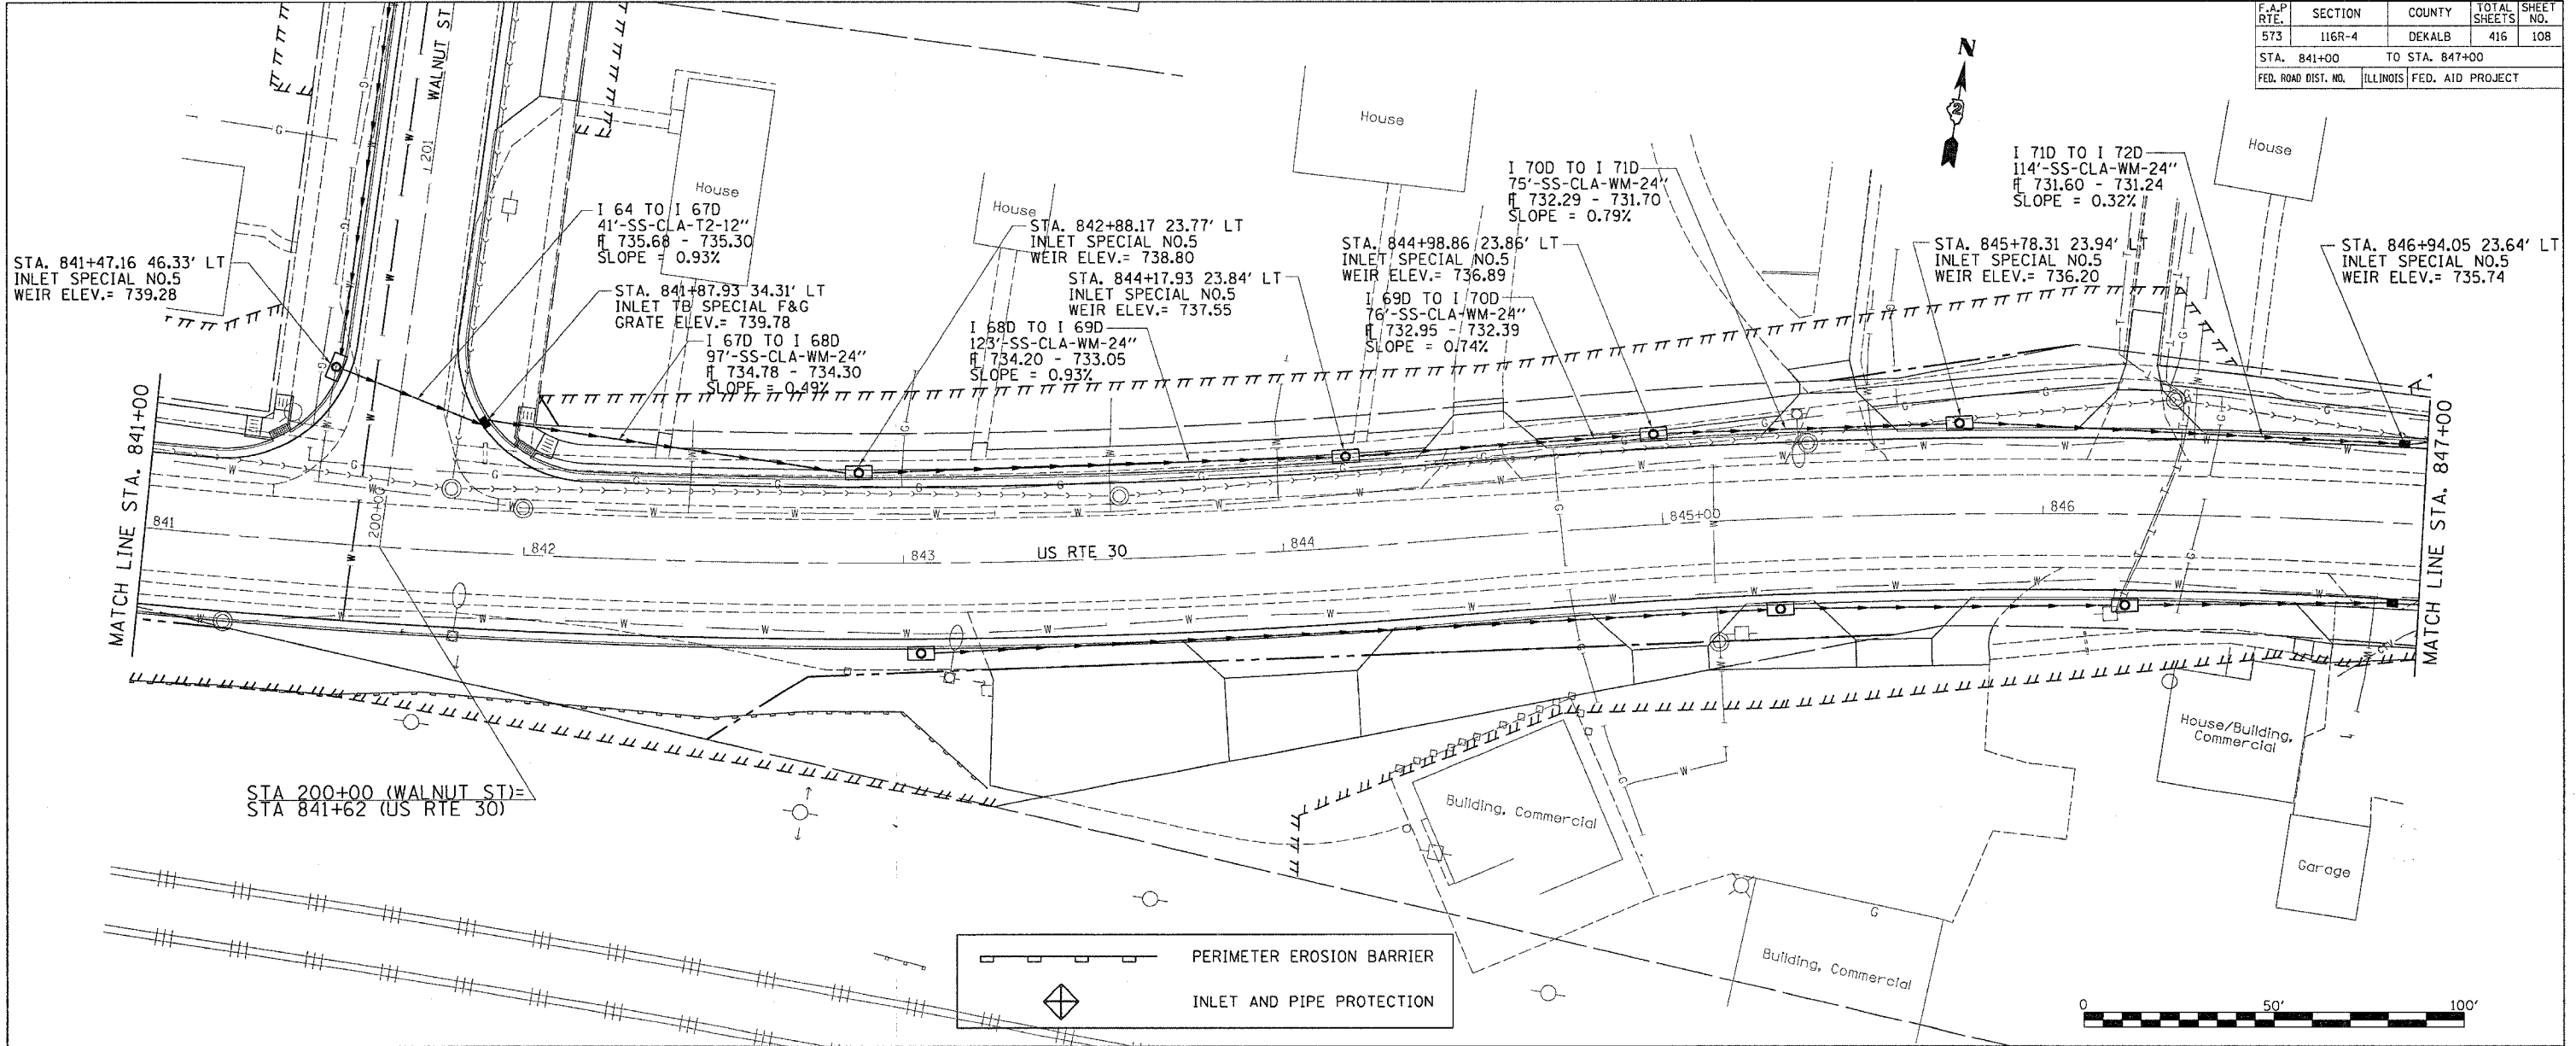


F.A.P. RTE.	SECTION	COUNTY	TOTAL SHEETS	SHEET NO.
573	116R-4	DEKALB	416	108
STA. 841+00		TO STA. 847+00		
FED. ROAD DIST. NO.	ILLINOIS	FED. AID PROJECT		

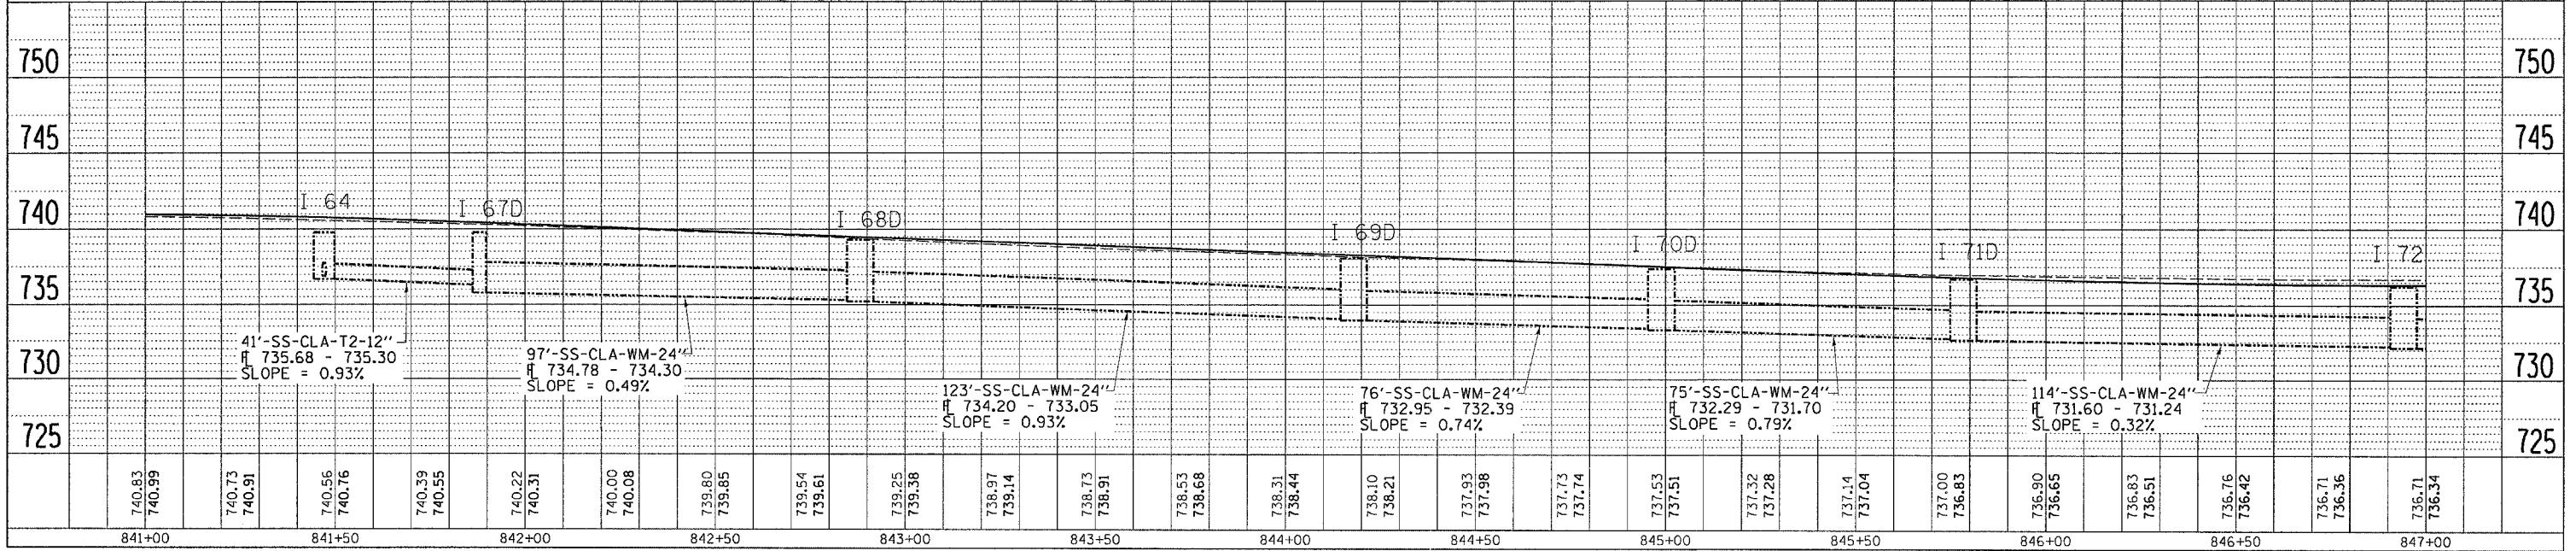

STA 200+00 (WALNUT ST)
STA 841+62 (US RTE 30)

PERIMETER EROSION BARRIER
 INLET AND PIPE PROTECTION

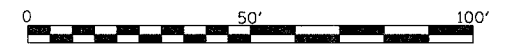

DRAINAGE DETAILS LEFT SIDE

PLAN

DATE	
BY	
SURVEYED	
PLOTTED	
CHECKED	
DATE	
BY	
NOTE BOOK NO.	
CADD FILE NAME	

PROFILE

DATE	
BY	
SURVEYED	
PLOTTED	
CHECKED	
DATE	
BY	
NOTE BOOK NO.	
STRUCTURE NOTATION CHRD	

DATE-TIME
 REF 28
 REF 28