

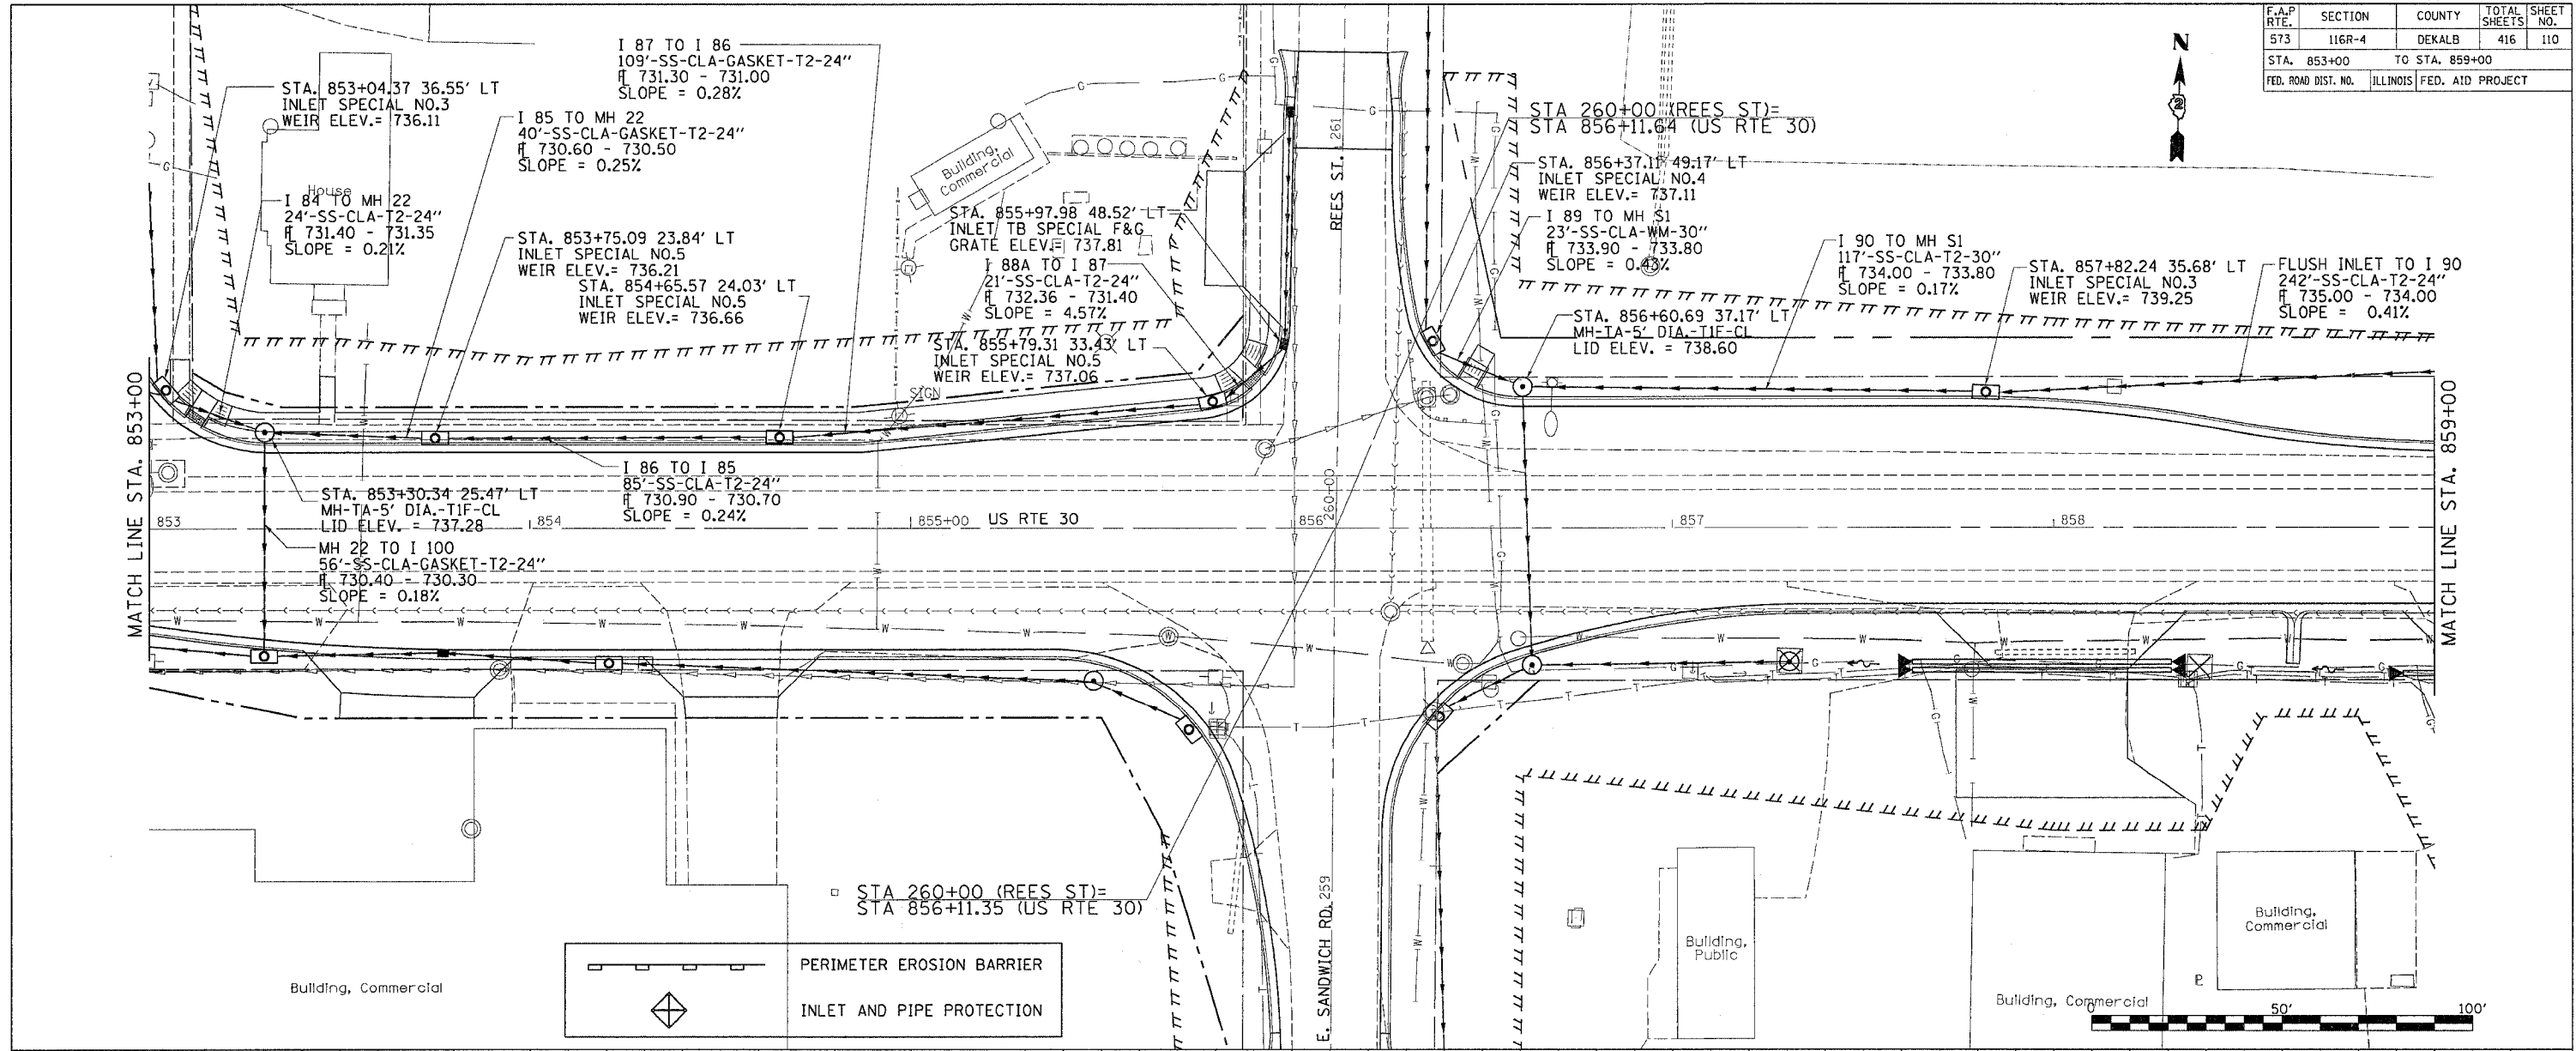


| F.A.P. RTE. | SECTION | COUNTY | TOTAL SHEETS | SHEET NO. |
|---------------------|----------|------------------|--------------|-----------|
| 573 | 116R-4 | DEKALB | 416 | 110 |
| STA. 853+00 | | TO STA. 859+00 | | |
| FED. ROAD DIST. NO. | ILLINOIS | FED. AID PROJECT | | |

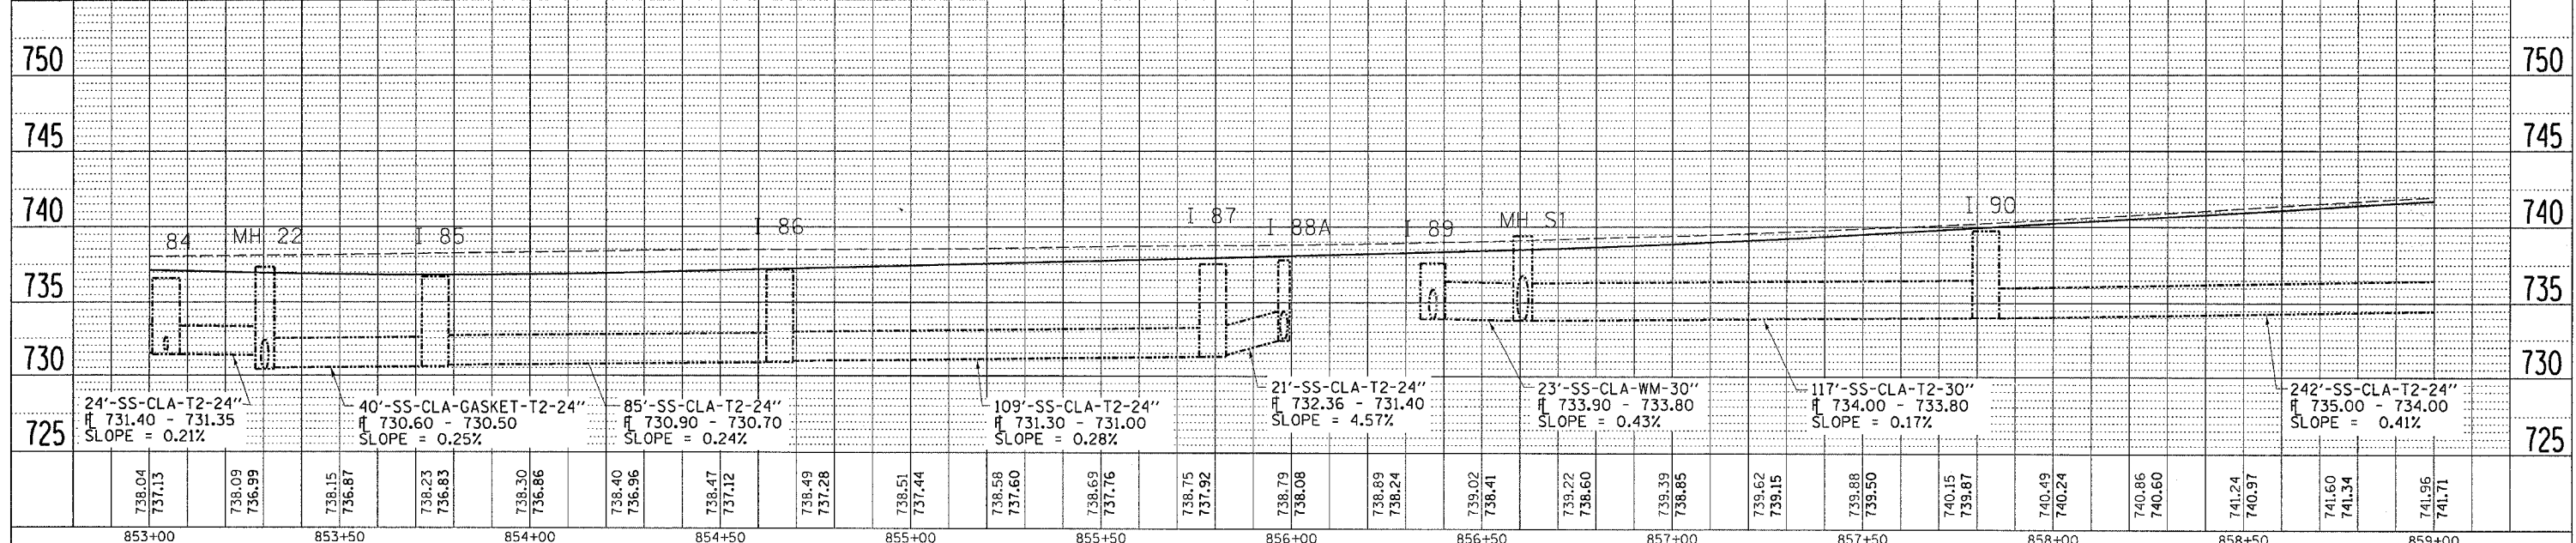

| DATE | BY | REVISION |
|------|----|----------|
| | | |
| | | |
| | | |

| DATE | BY | REVISION |
|------|----|----------|
| | | |
| | | |
| | | |

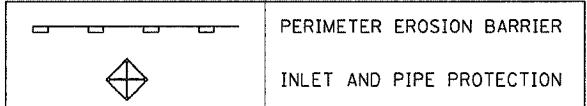

DATE-TIME
 •DIN-SPEC
 •REF-2

DRAINAGE DETAILS LEFT SIDE