
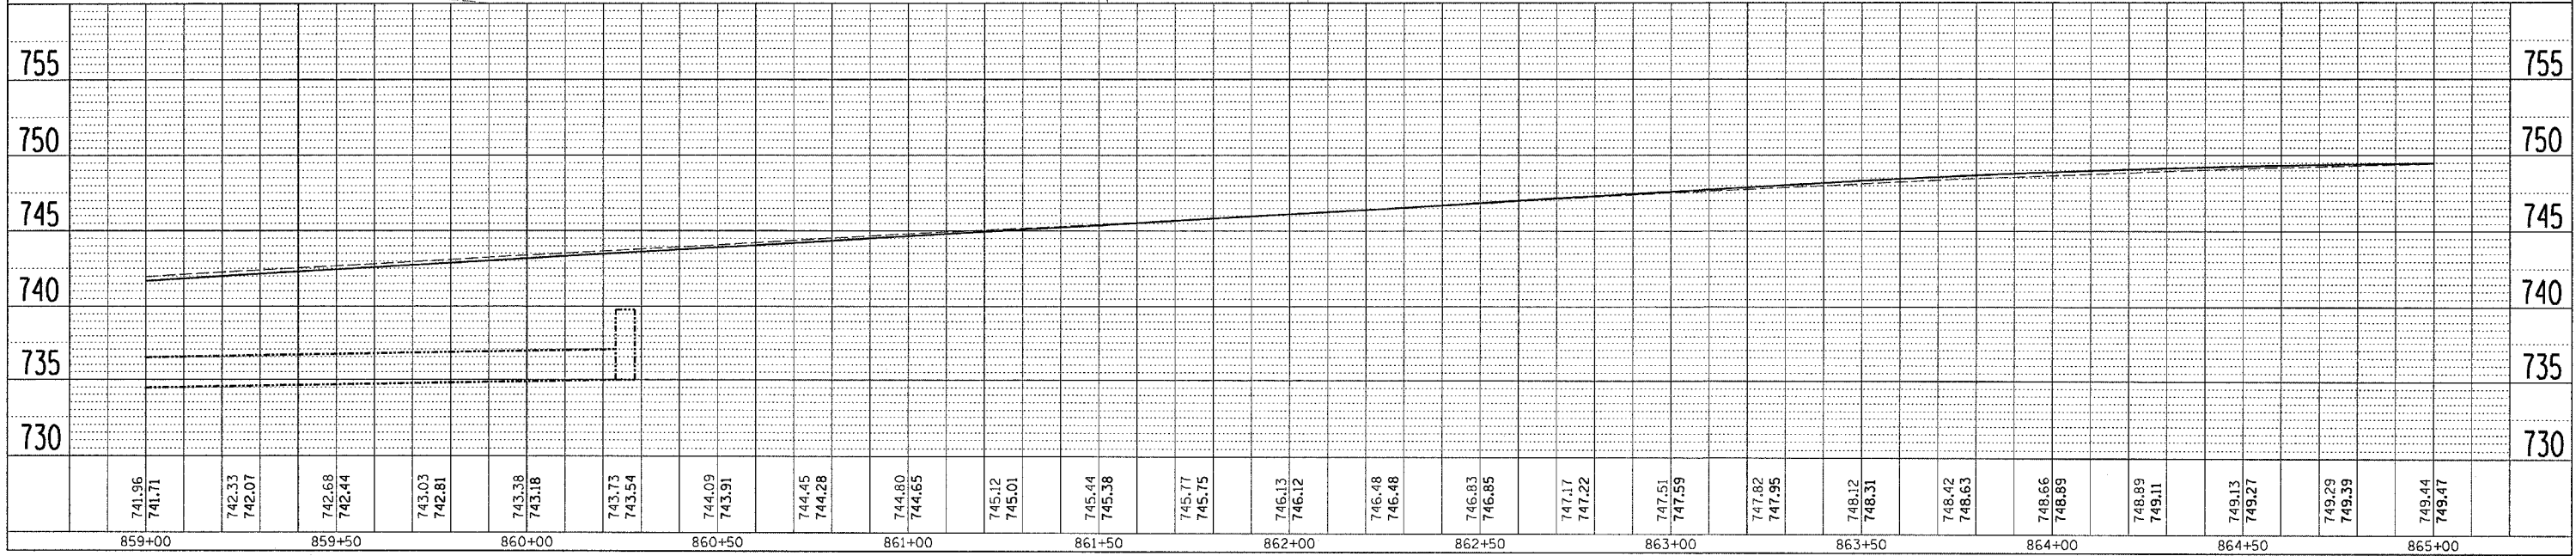
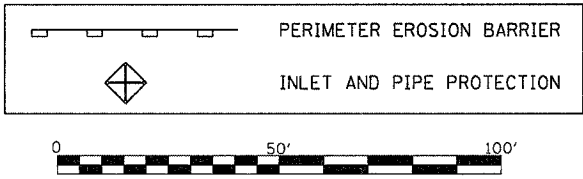


PLAN	SURVEYS	DATE
	BY	
	PLOTTED	
	CHECKED	
	REVISIONS	
	CAD FILE NAME	
	NO.	

PROFILE	SURVEYS	DATE
	BY	
	PLOTTED	
	CHECKED	
	REVISIONS	
	NOTATION	
	NO.	

•DATE-TIME•
•CON-SPEC•
•REF23

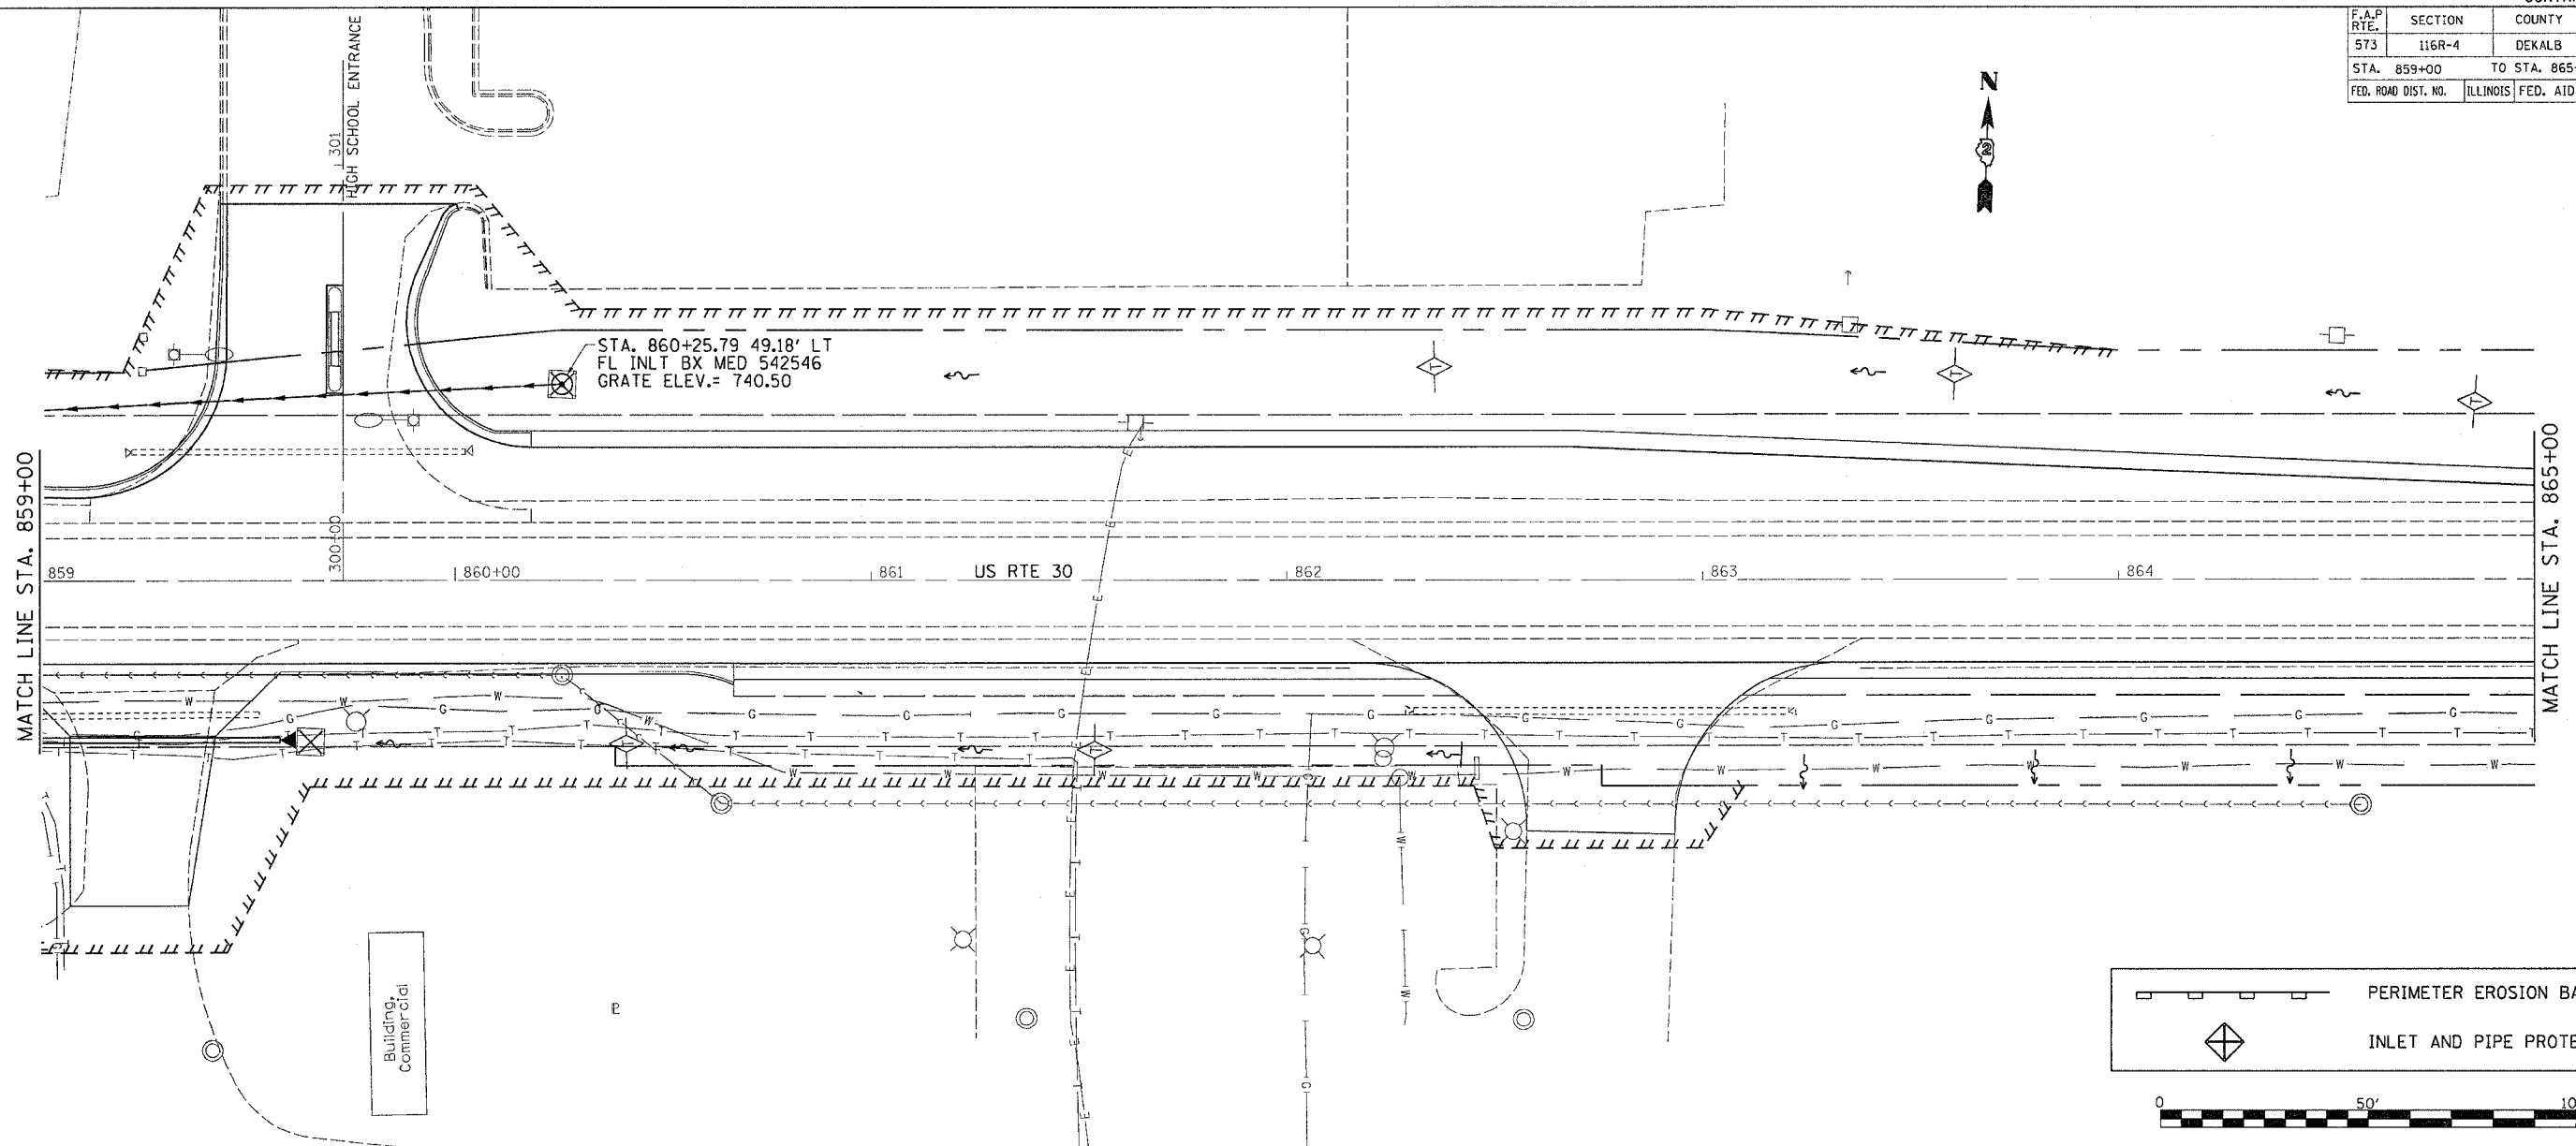

DRAINAGE DETAILS LEFT SIDE