

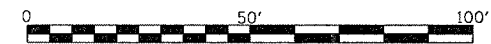


F.A.P. RTE.	SECTION	COUNTY	TOTAL SHEETS	SHEET NO.
573	116R-4	DEKALB	416	112
STA. 865+00		TO STA. 871+00		
FED. ROAD DIST. NO.	ILLINOIS	FED. AID PROJECT		

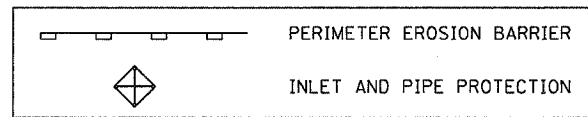

MATCH LINE STA. 865+00

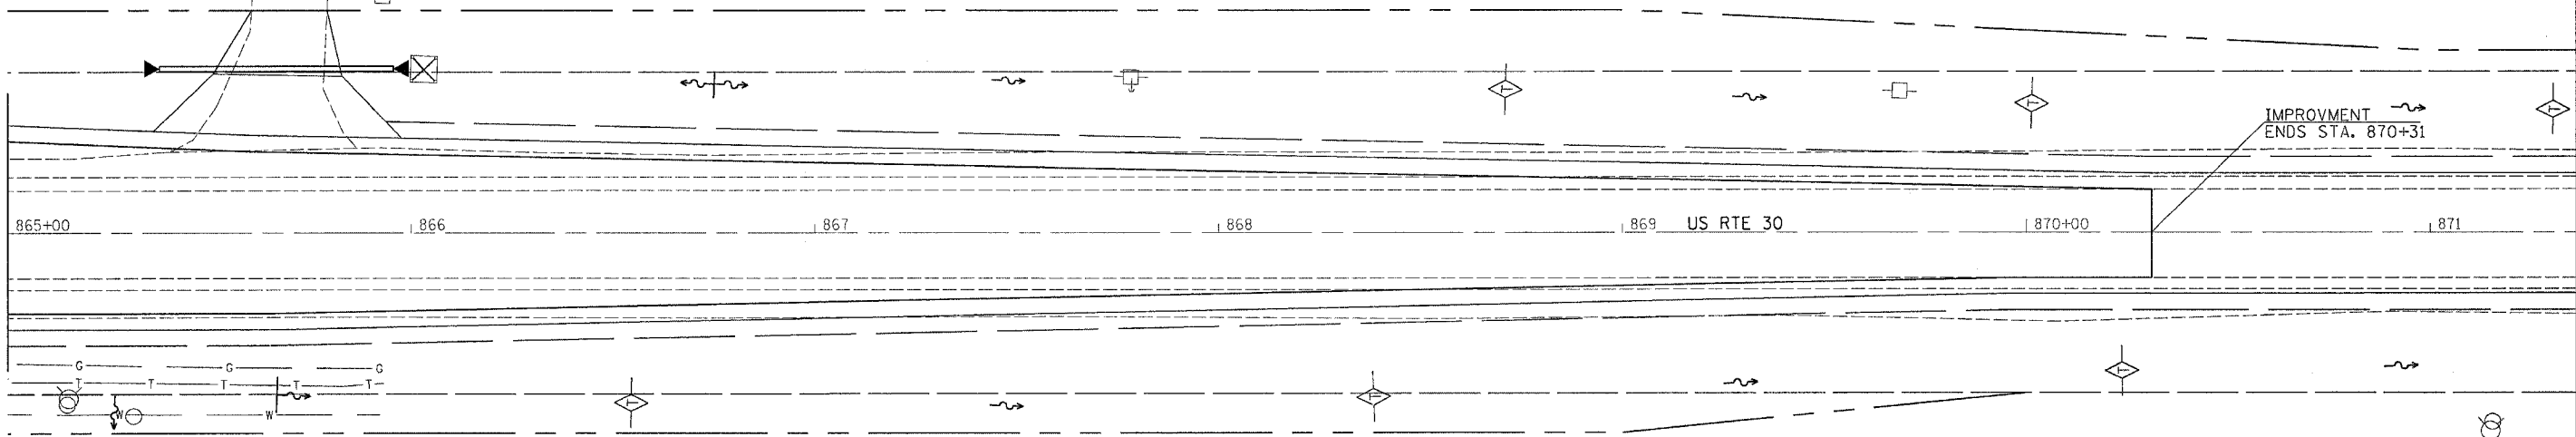

PLAN

DATE	BY
SURVEYED	
PLotted	
Checked	
NOTE BOOK NO.	
CADD FILE NAME	

PROFILE

DATE	BY
SURVEYED	
Plotted	
Checked	
NOTE BOOK NO.	
STRUCTURE NOTATION	

