


F.A. RTE.	SECTION	COUNTY	TOTAL SHEETS	SHEET NO.
573	116R-4	DEKALB	416	114
STA. 791+00		TO STA. 797+00		
FED. ROAD DIST. NO.		ILLINOIS FED. AID PROJECT		

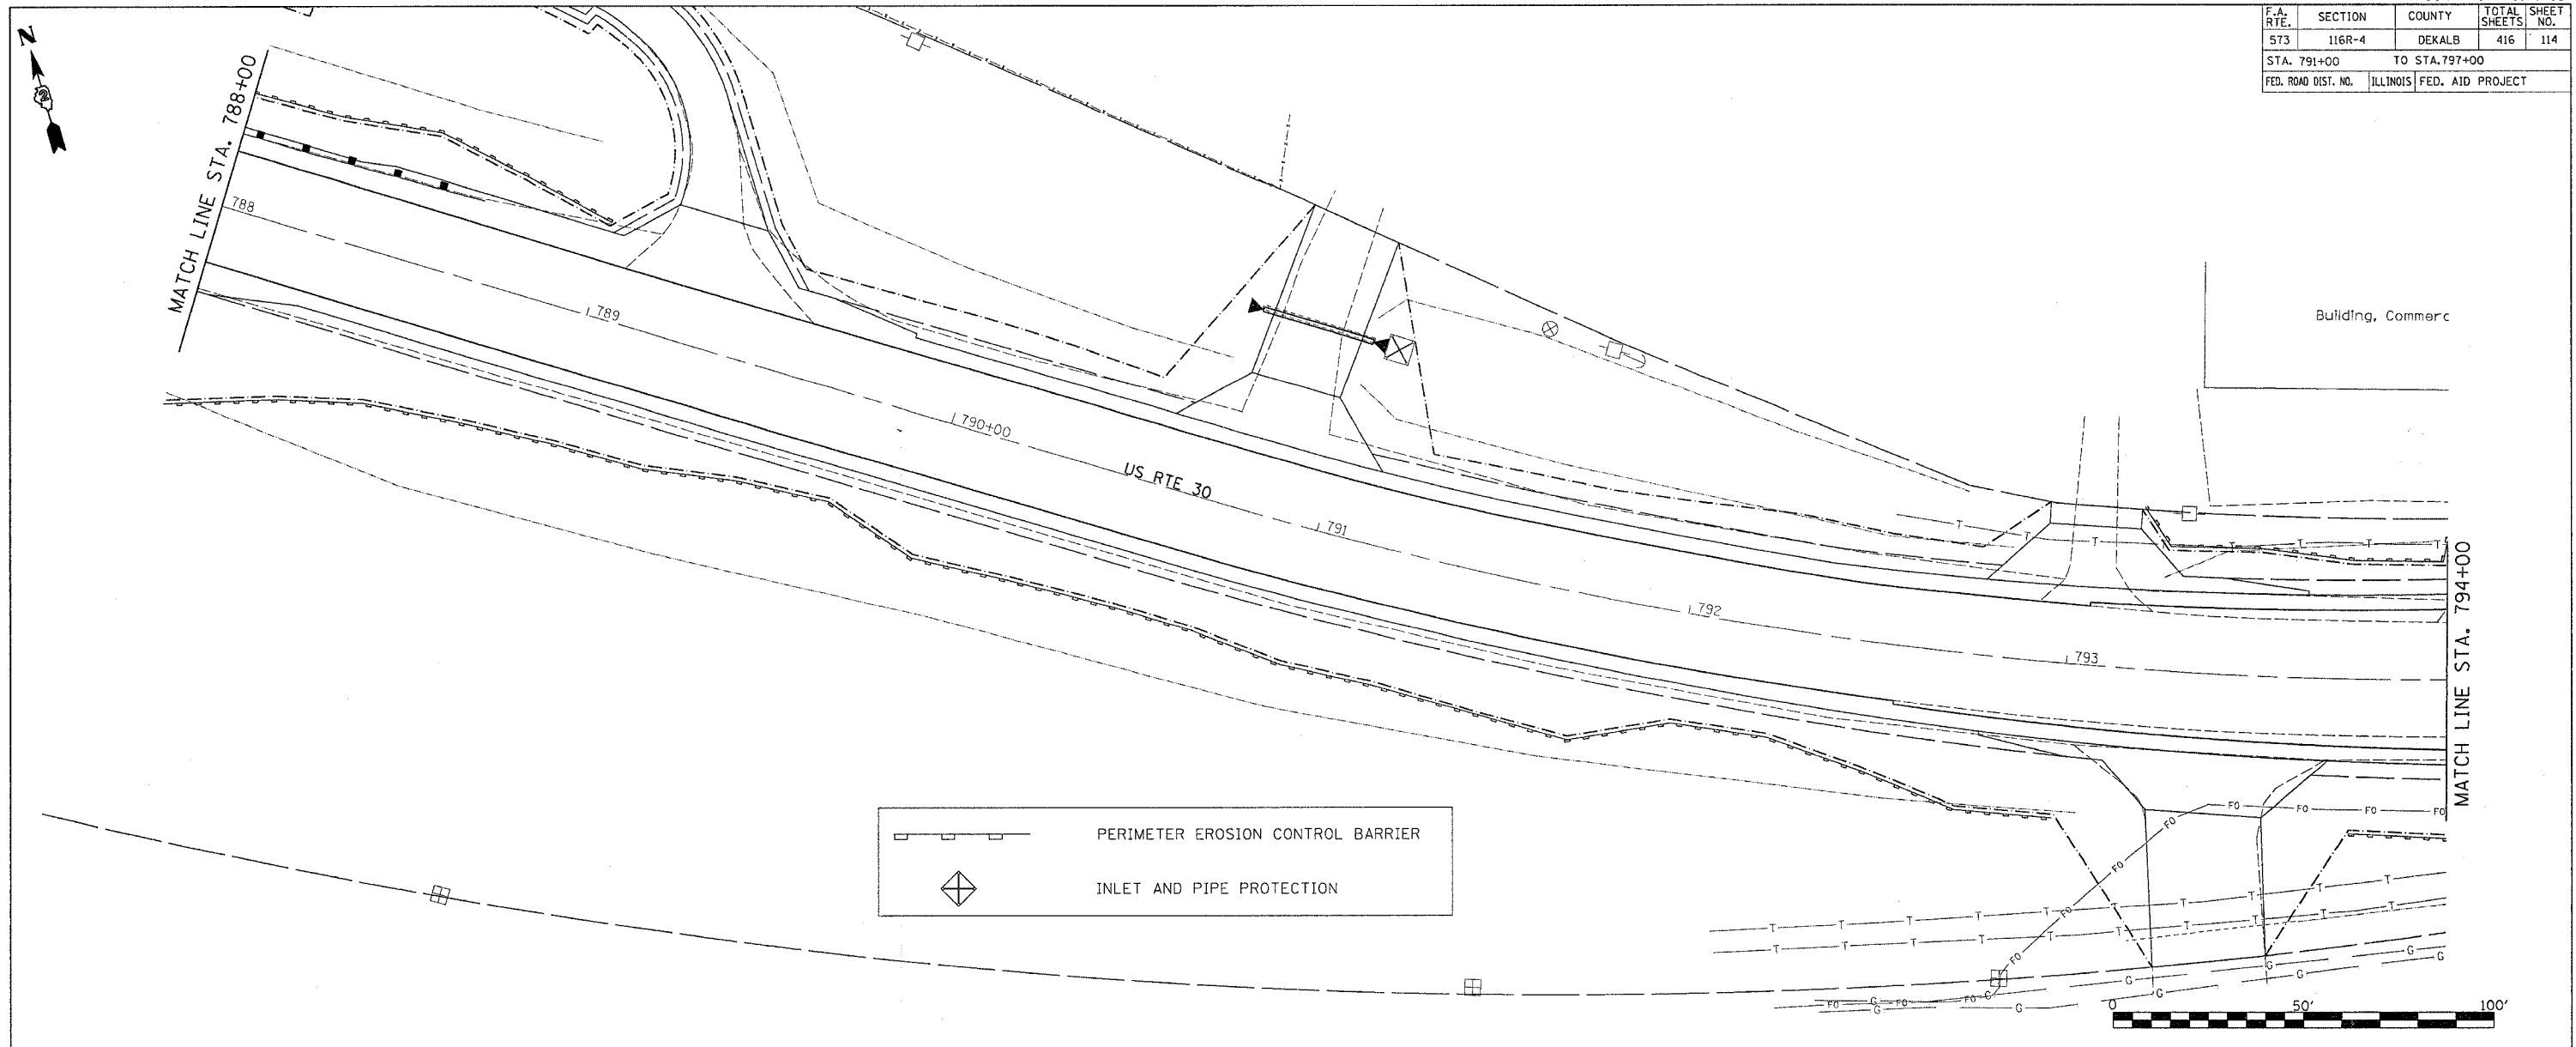


PLAN

DESIGNED	DATE
PLOTTED	BY
CHECKED	
REVISIONS	
NO.	

PROFILE

DESIGNED	DATE
PLOTTED	BY
CHECKED	
REVISIONS	
NO.	

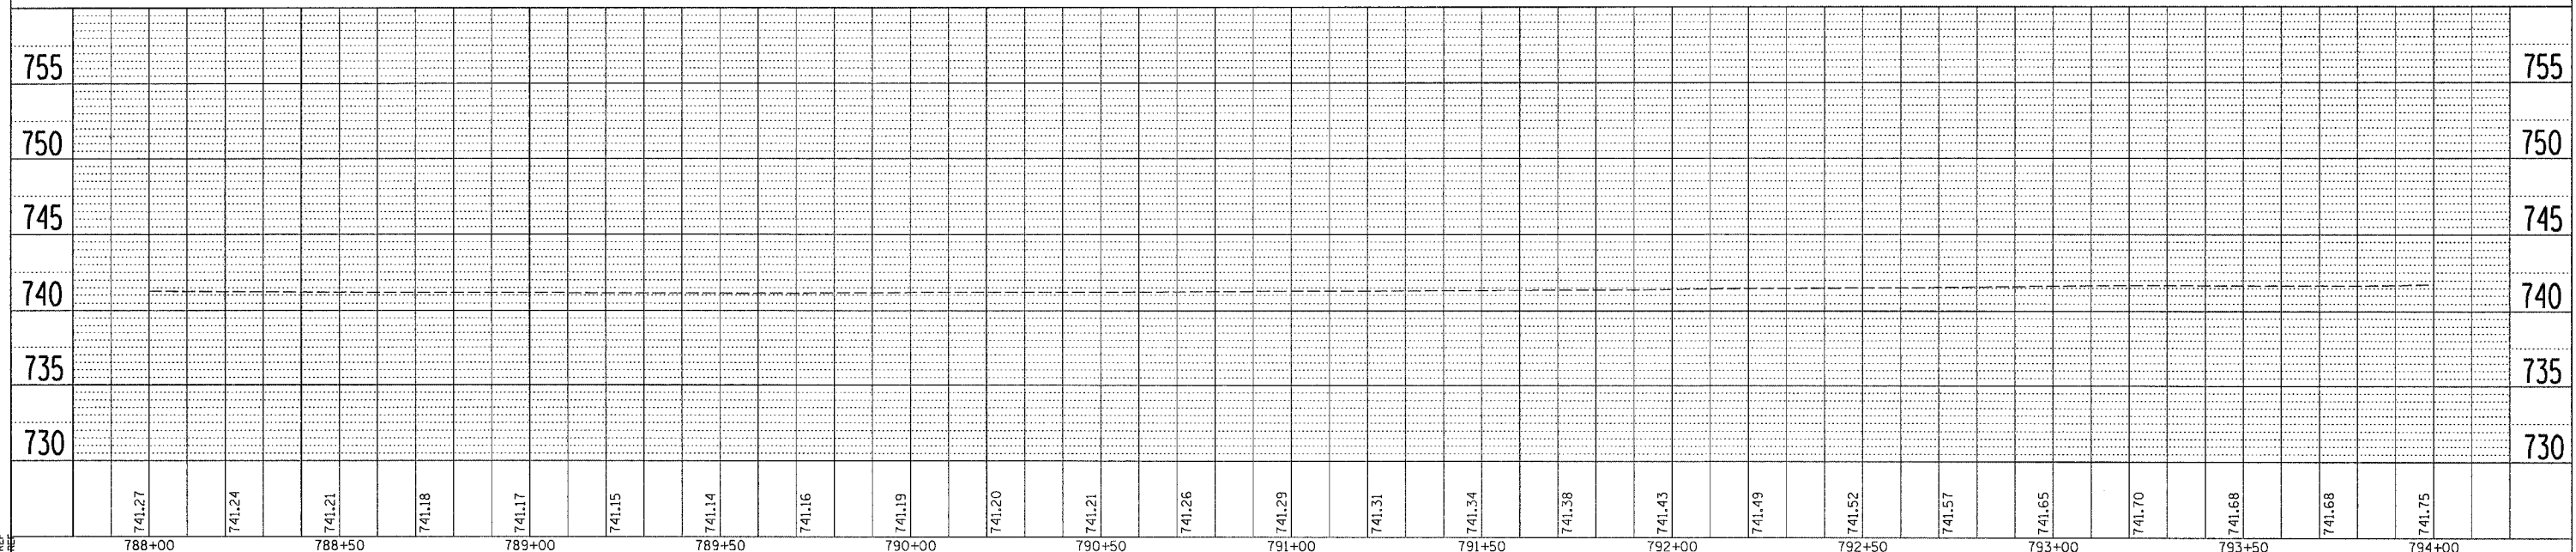

DATE-TIME
 DD-M-SP-YY
 REF