
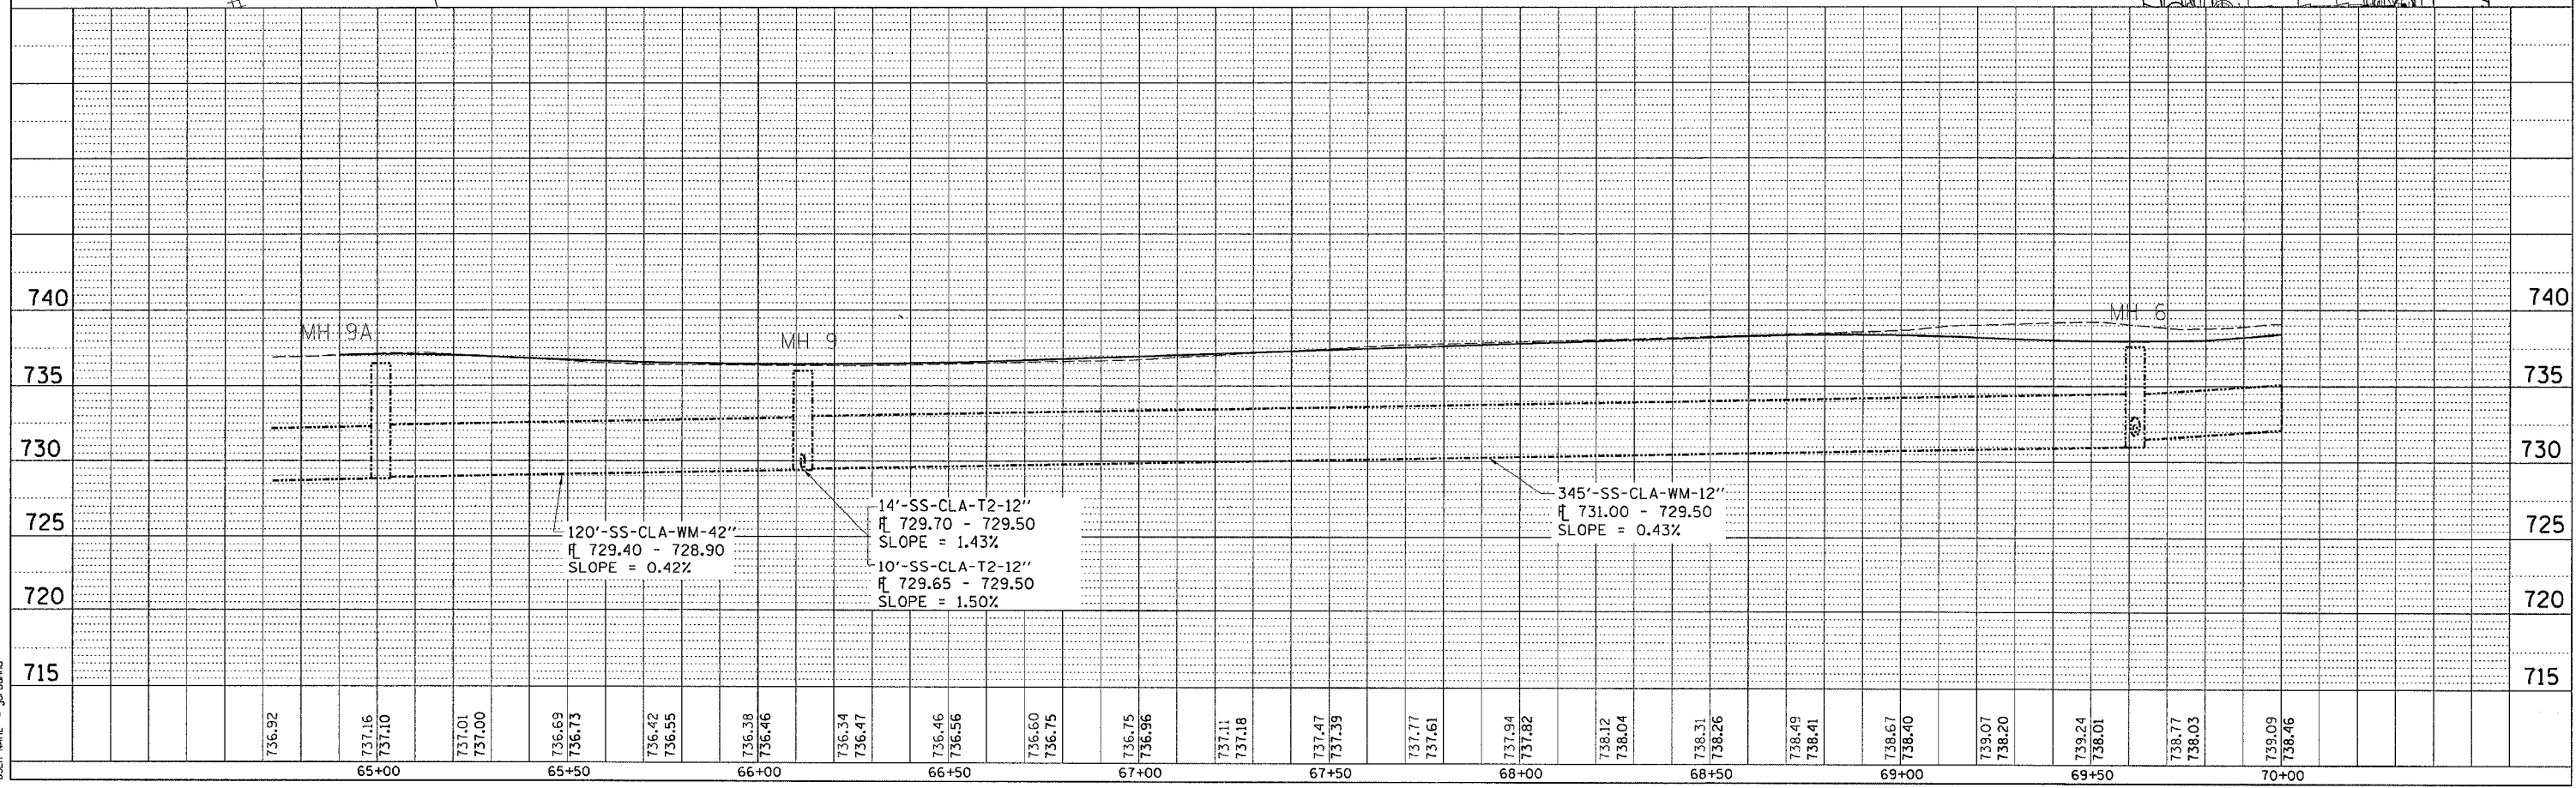


F.A.P. RTE.	SECTION	COUNTY	TOTAL SHEETS	SHEET NO.
573	116R-4	DEKALB	416	129
STA.	TO STA.			
FED. ROAD DIST. NO.	ILLINOIS	FED. AID PROJECT		

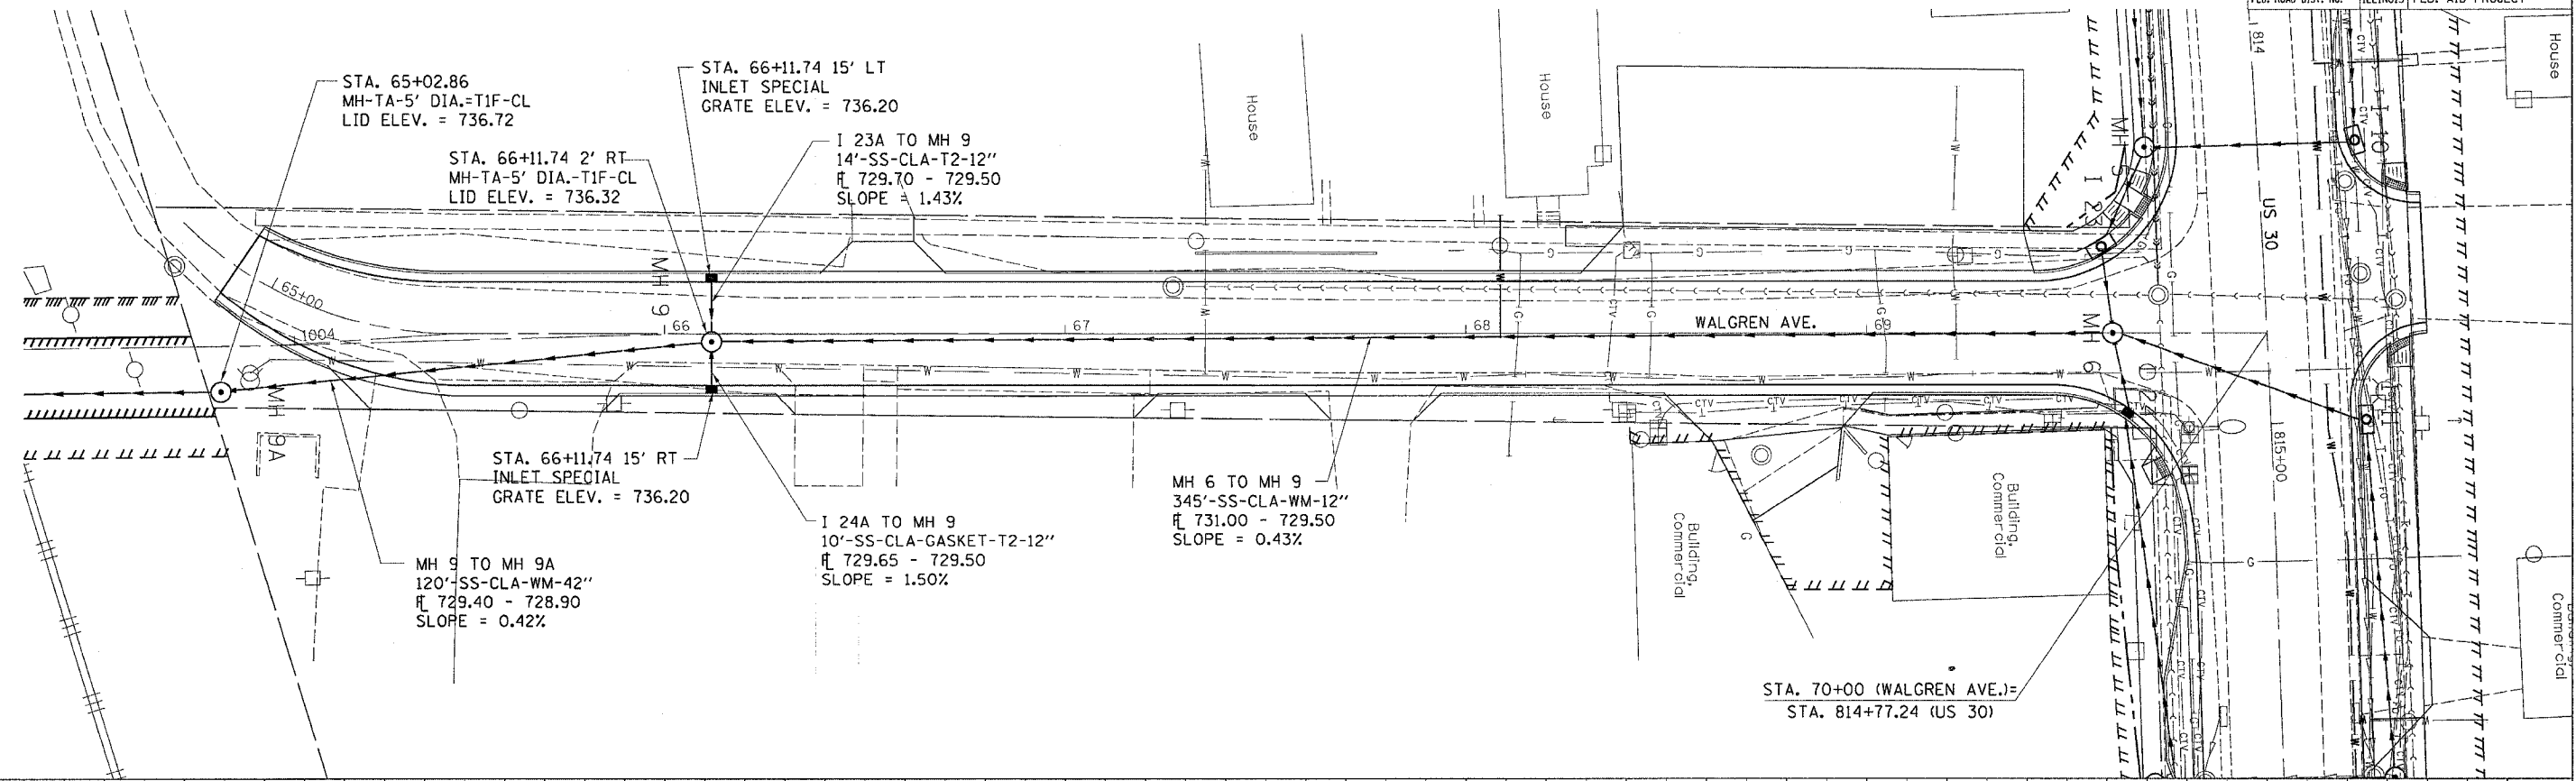

PLAN	DATE
BY	
REVISION	
NO.	
DATE	
BY	
REVISION	
NO.	
DATE	
BY	

PROFILE	DATE
BY	
REVISION	
NO.	
DATE	
BY	
REVISION	
NO.	
DATE	
BY	

PLOT DATE = Wed Sep 14 14:55:53 2005
 FILE NAME = I:\2005\116R-4\116R-4.dwg
 PLOT SCALE = 20.0000 / IN.
 USER NAME = Jordanhd