
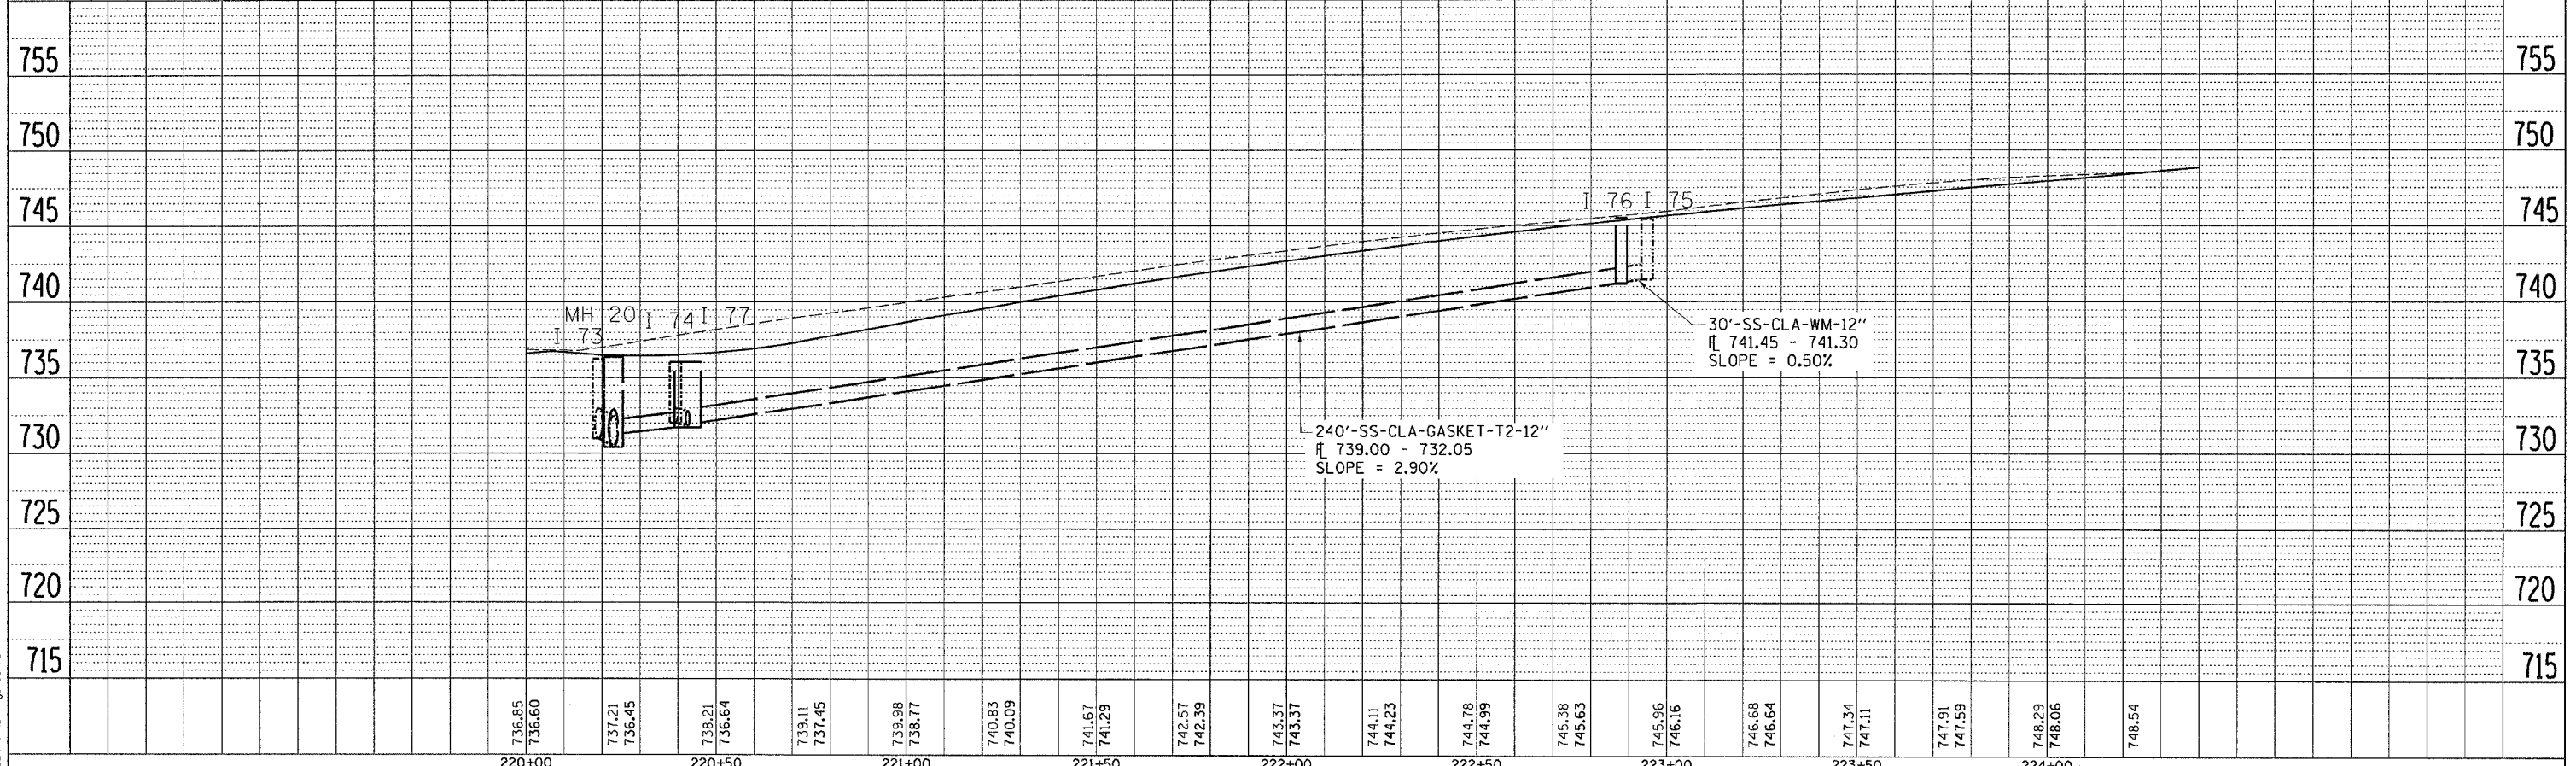


F.A.P. RTE.	SECTION	COUNTY	TOTAL SHEETS	SHEET NO.
573	116R-4	DEKALB	416	135
STA.		TO STA.		
FED. ROAD DIST. NO.		ILLINOIS FED. AID PROJECT		

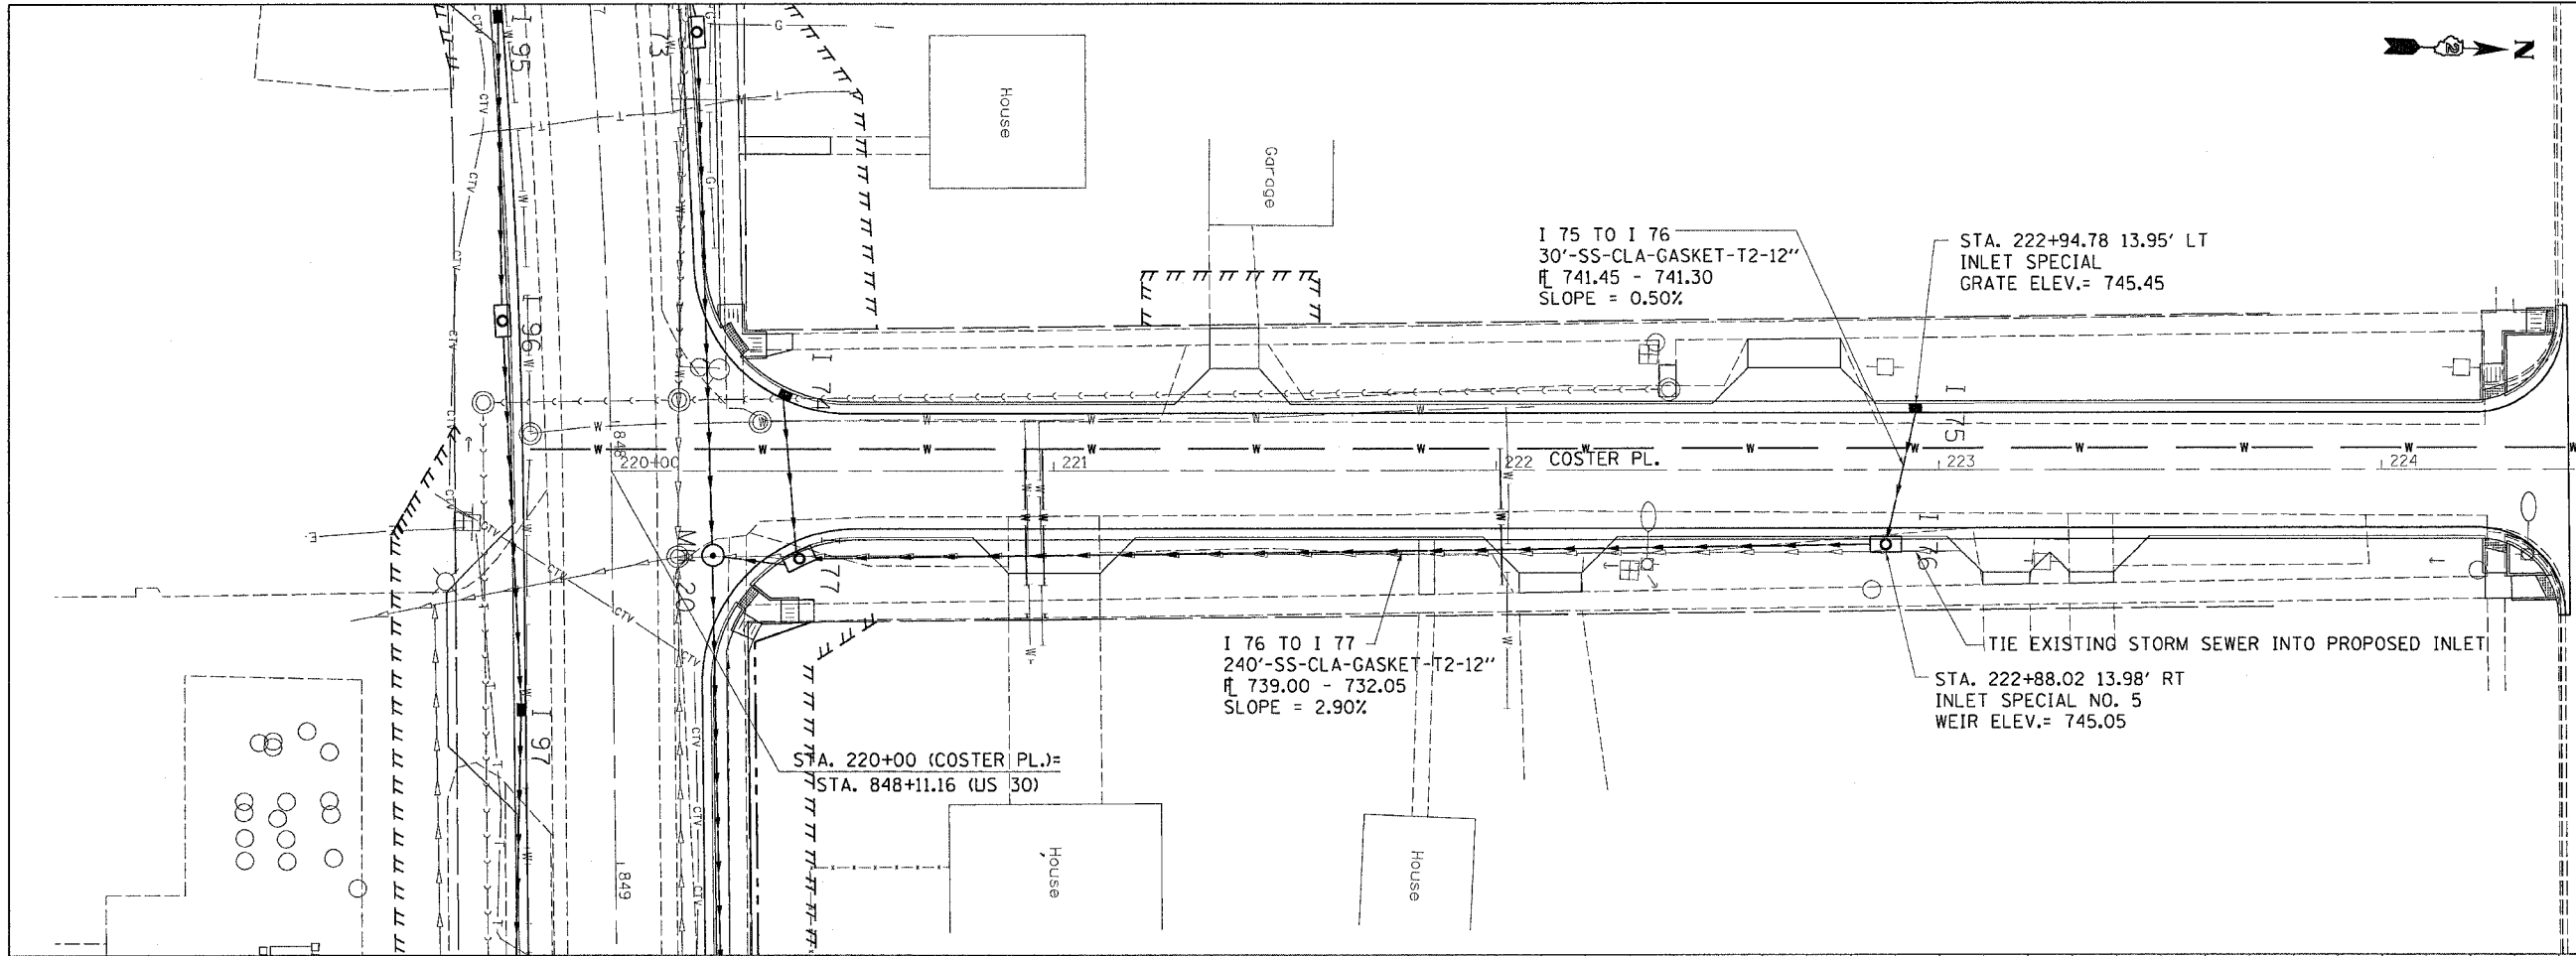

PLAN	DATE
SURVEYED	
PLOTTED	
CHECKED	
BY	
NO.	

PROFILE	DATE
SURVEYED	
PLOTTED	
CHECKED	
BY	
NO.	

PLOT DATE = Wed Sep 14 11:45:05 2005
 FILE NAME = C:\pwork\116R-4\2005\116R-4\116R-4.dgn
 PLOT SCALE = 20.0000' / 1" IN.
 USER NAME = jordanhd