


F.A. RTE.	SECTION	COUNTY	TOTAL SHEETS	SHEET NO.
573	116R-4	DEKALB	416	145
STA.		TO STA.		
FED. ROAD DIST. NO.		ILLINOIS FED. AID PROJECT		

# PAVEMENT ELEVATIONS

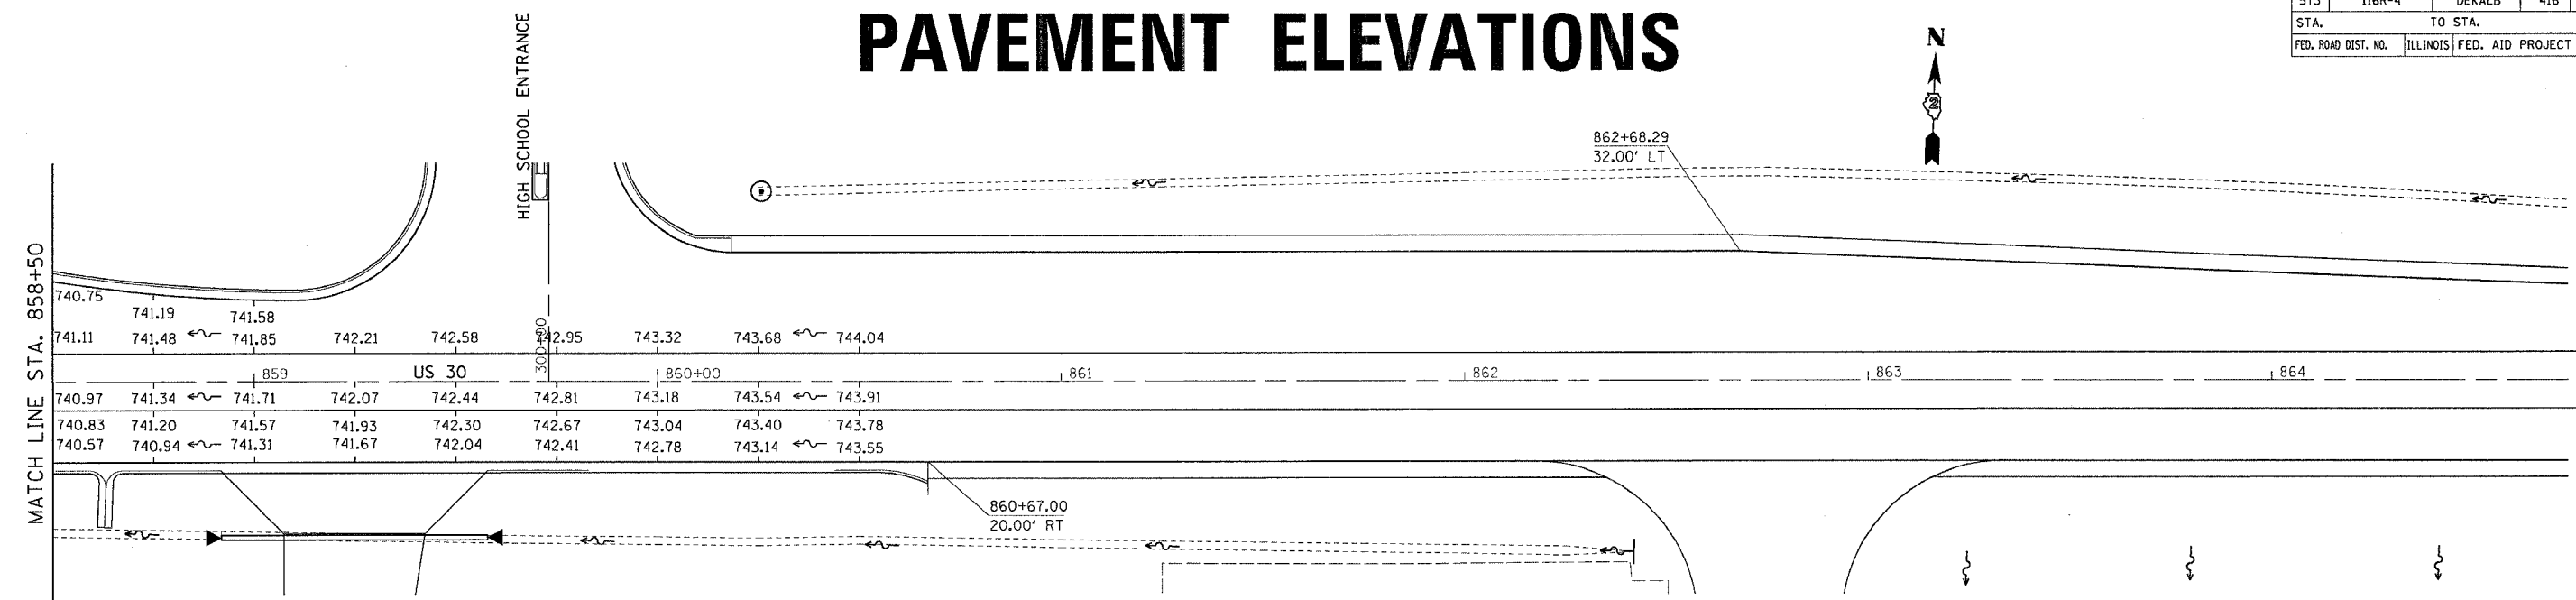

MATCH LINE STA. 858+50

HIGH SCHOOL ENTRANCE

US 30

740.75	741.19	741.58	742.21	742.58	742.95	743.32	743.68	744.04
741.11	741.48	741.85						
740.97	741.34	741.71	742.07	742.44	742.81	743.18	743.54	743.91
740.83	741.20	741.57	741.93	742.30	742.67	743.04	743.40	743.78
740.57	740.94	741.31	741.67	742.04	742.41	742.78	743.14	743.55

DATE: TIME\*  
 MOD: SPEC\*  
 PLOT DATE \* Fri Sep 02 07:26:37 2005  
 REF FILE NAME \* C:\pav\p145\201706\vd0706a.dgn  
 REF PLOT SCALE \* 1/8"=1'-0"

REVISIONS	
NAME	DATE

ILLINOIS DEPARTMENT OF TRANSPORTATION

SCALE: VERT.      DRAWN BY  
 HORIZ.              CHECKED BY  
 DATE