
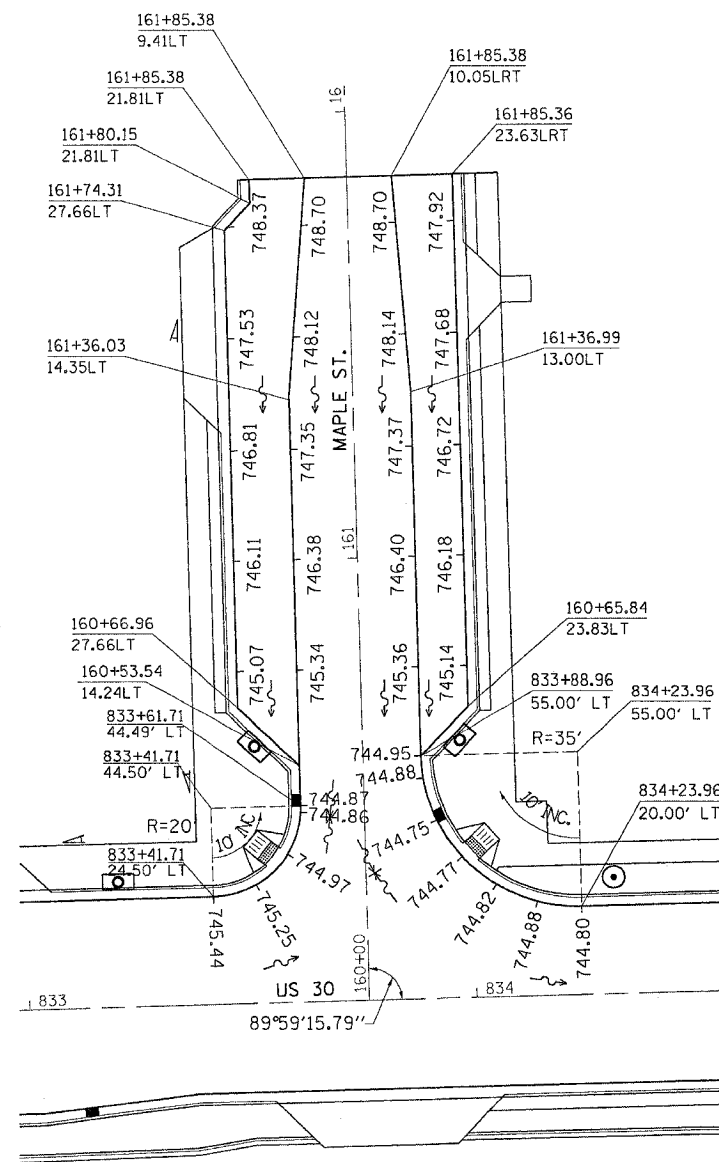


F.A. R. RTE.	SECTION	COUNTY	TOTAL SHEETS	SHEET NO.
573	116R-4	DEKALB	416	150
STA.		TO STA.		
FED. ROAD DIST. NO.		ILLINOIS FED. AID PROJECT		

# PAVEMENT ELEVATIONS

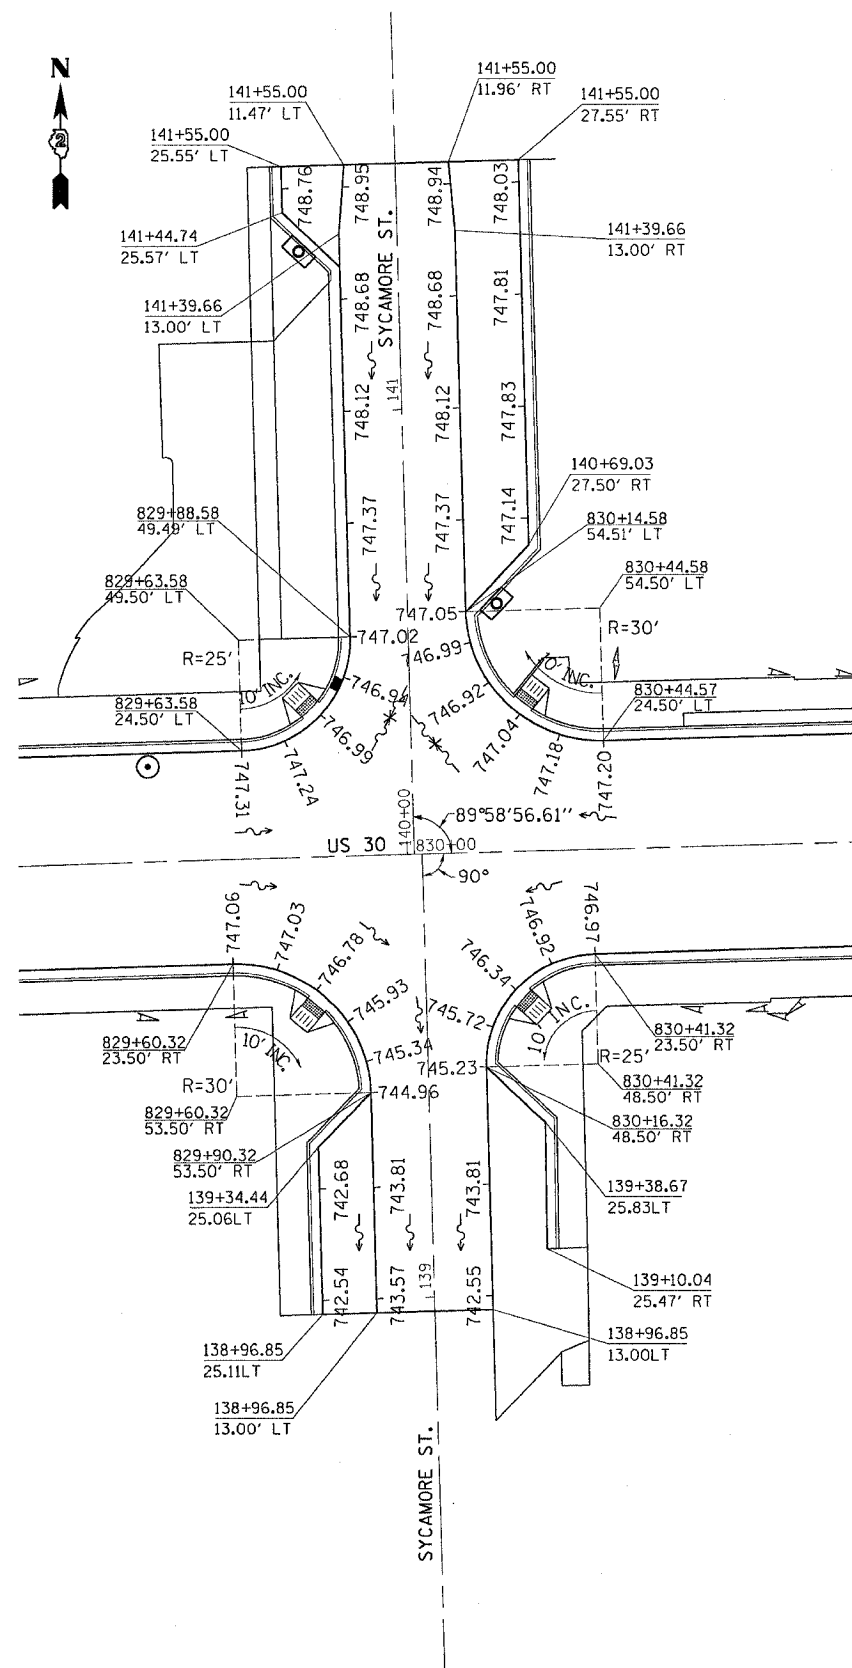

DATE-TIME\*  
 10/01/00 10:00:00  
 PLOT DATE = Fri Sep 02 07:26:35 2005  
 PLOT FILE NAME = C:\projects\116R-4\116R-4.dgn  
 PLOT SCALE = 1/8"=1'-0"

REVISIONS	
NAME	DATE

ILLINOIS DEPARTMENT OF TRANSPORTATION

SCALE: VERT.  
 HORIZ.  
 DATE

DRAWN BY  
 CHECKED BY